


Site : BRADBOURNE VALE ROAD. TN13 3QC
 Client : SEVENOAKS TOWN COUNCIL
 Dwg Title : PROPOSED ROOF UPGRADE. SECTION G-G
 Dwg : 96/A-03
 Scale : 1:10 @ A4
 Date : JAN 2018

GLENN BALL Chartered Architect
 Tel : 01732 761629

Revision Description Initial Date

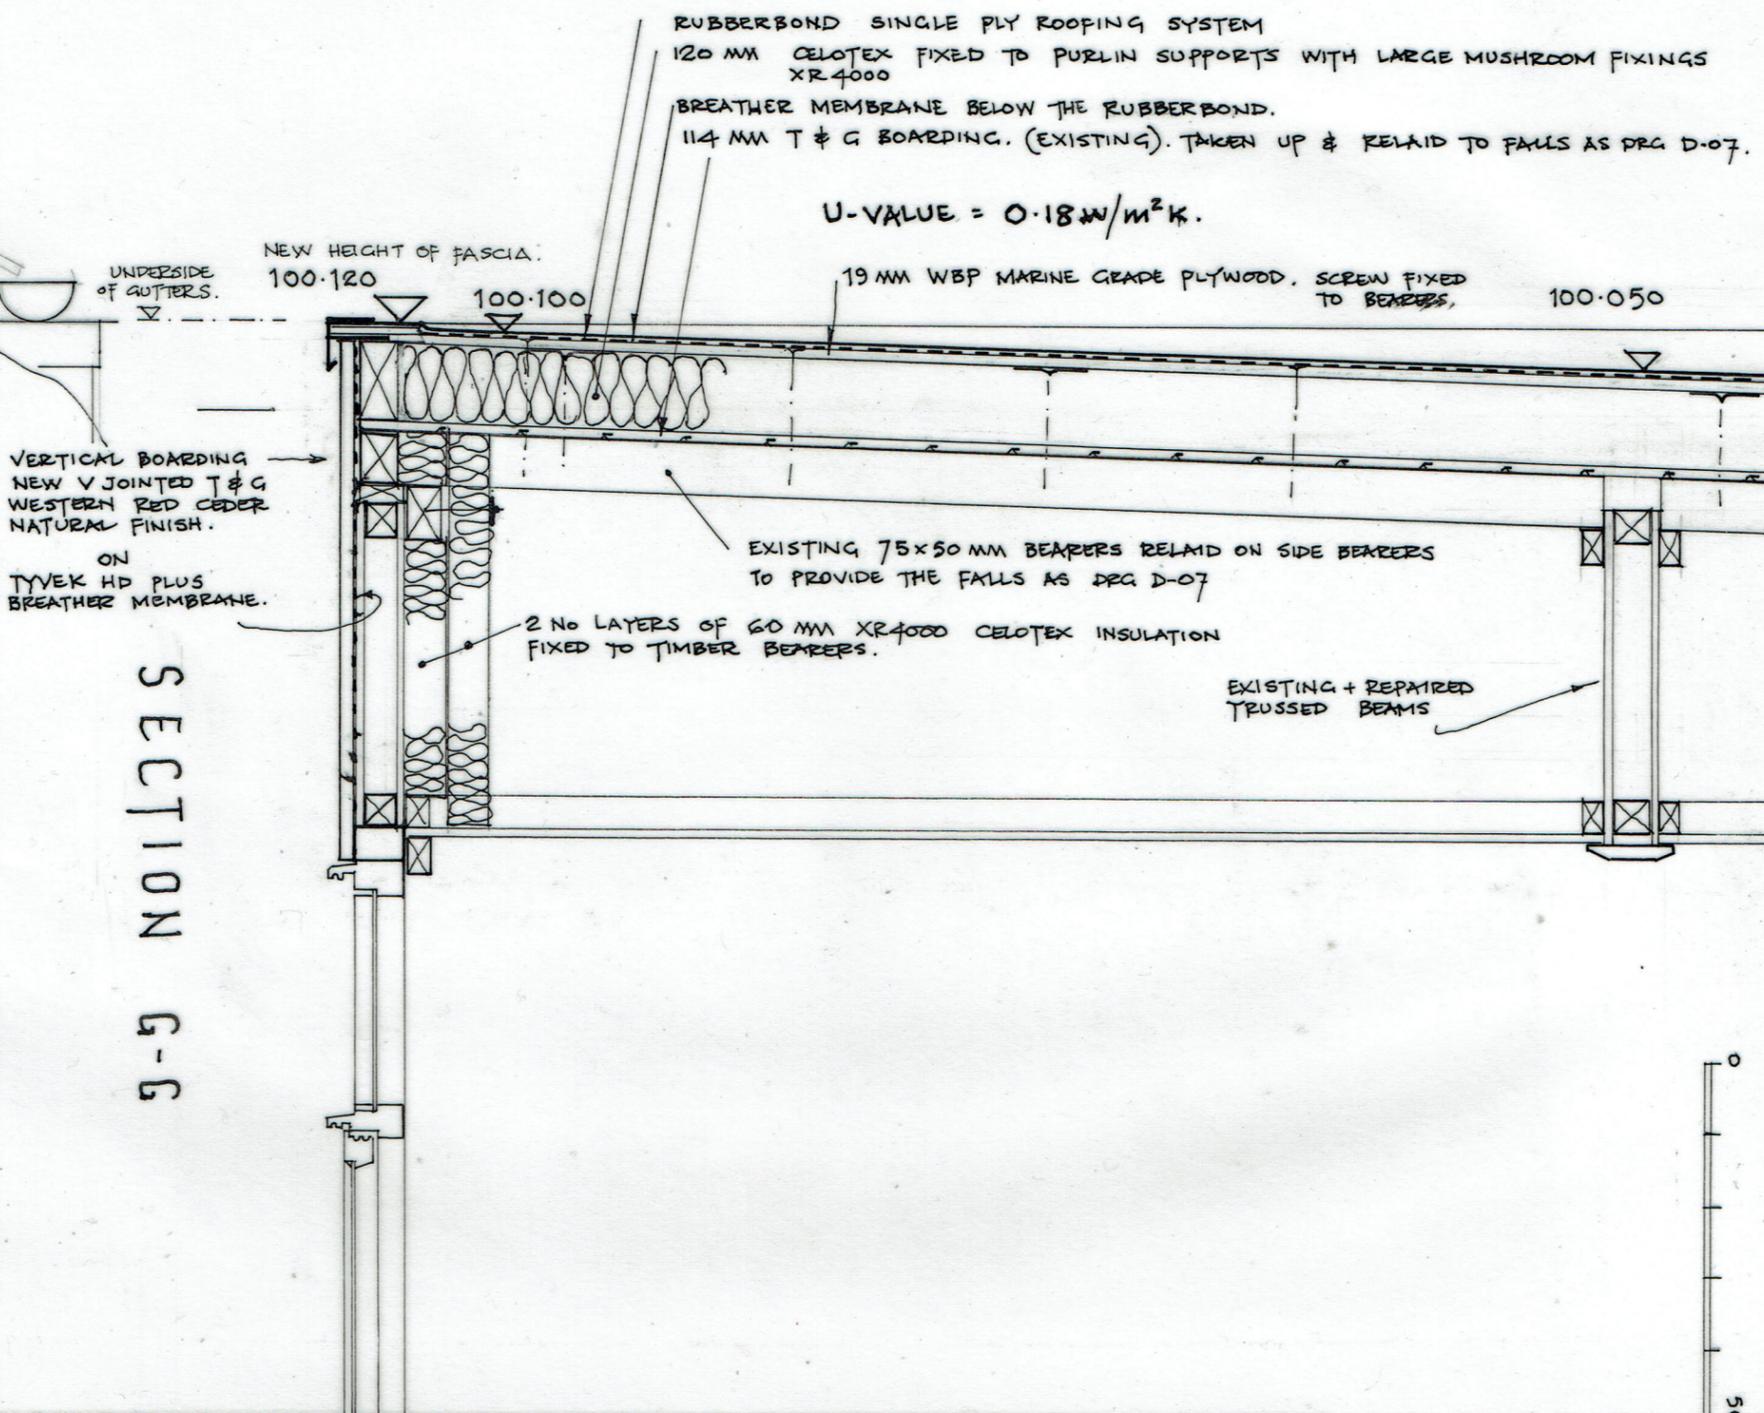

Site : BRADBOURNE VALE ROAD. TN13 3QC
 Client : SEVENOAKS TOWN COUNCIL
 Dwg Title : EXISTING ROOF CONSTRUCTION SECTION G-G
 Dwg : 96/SY-11
 Scale : 1:10 @ A4
 Date : FEB 2018

GLENN BALL Chartered Architect
 Tel : 01732 761629

Revision Description Initial Date

