


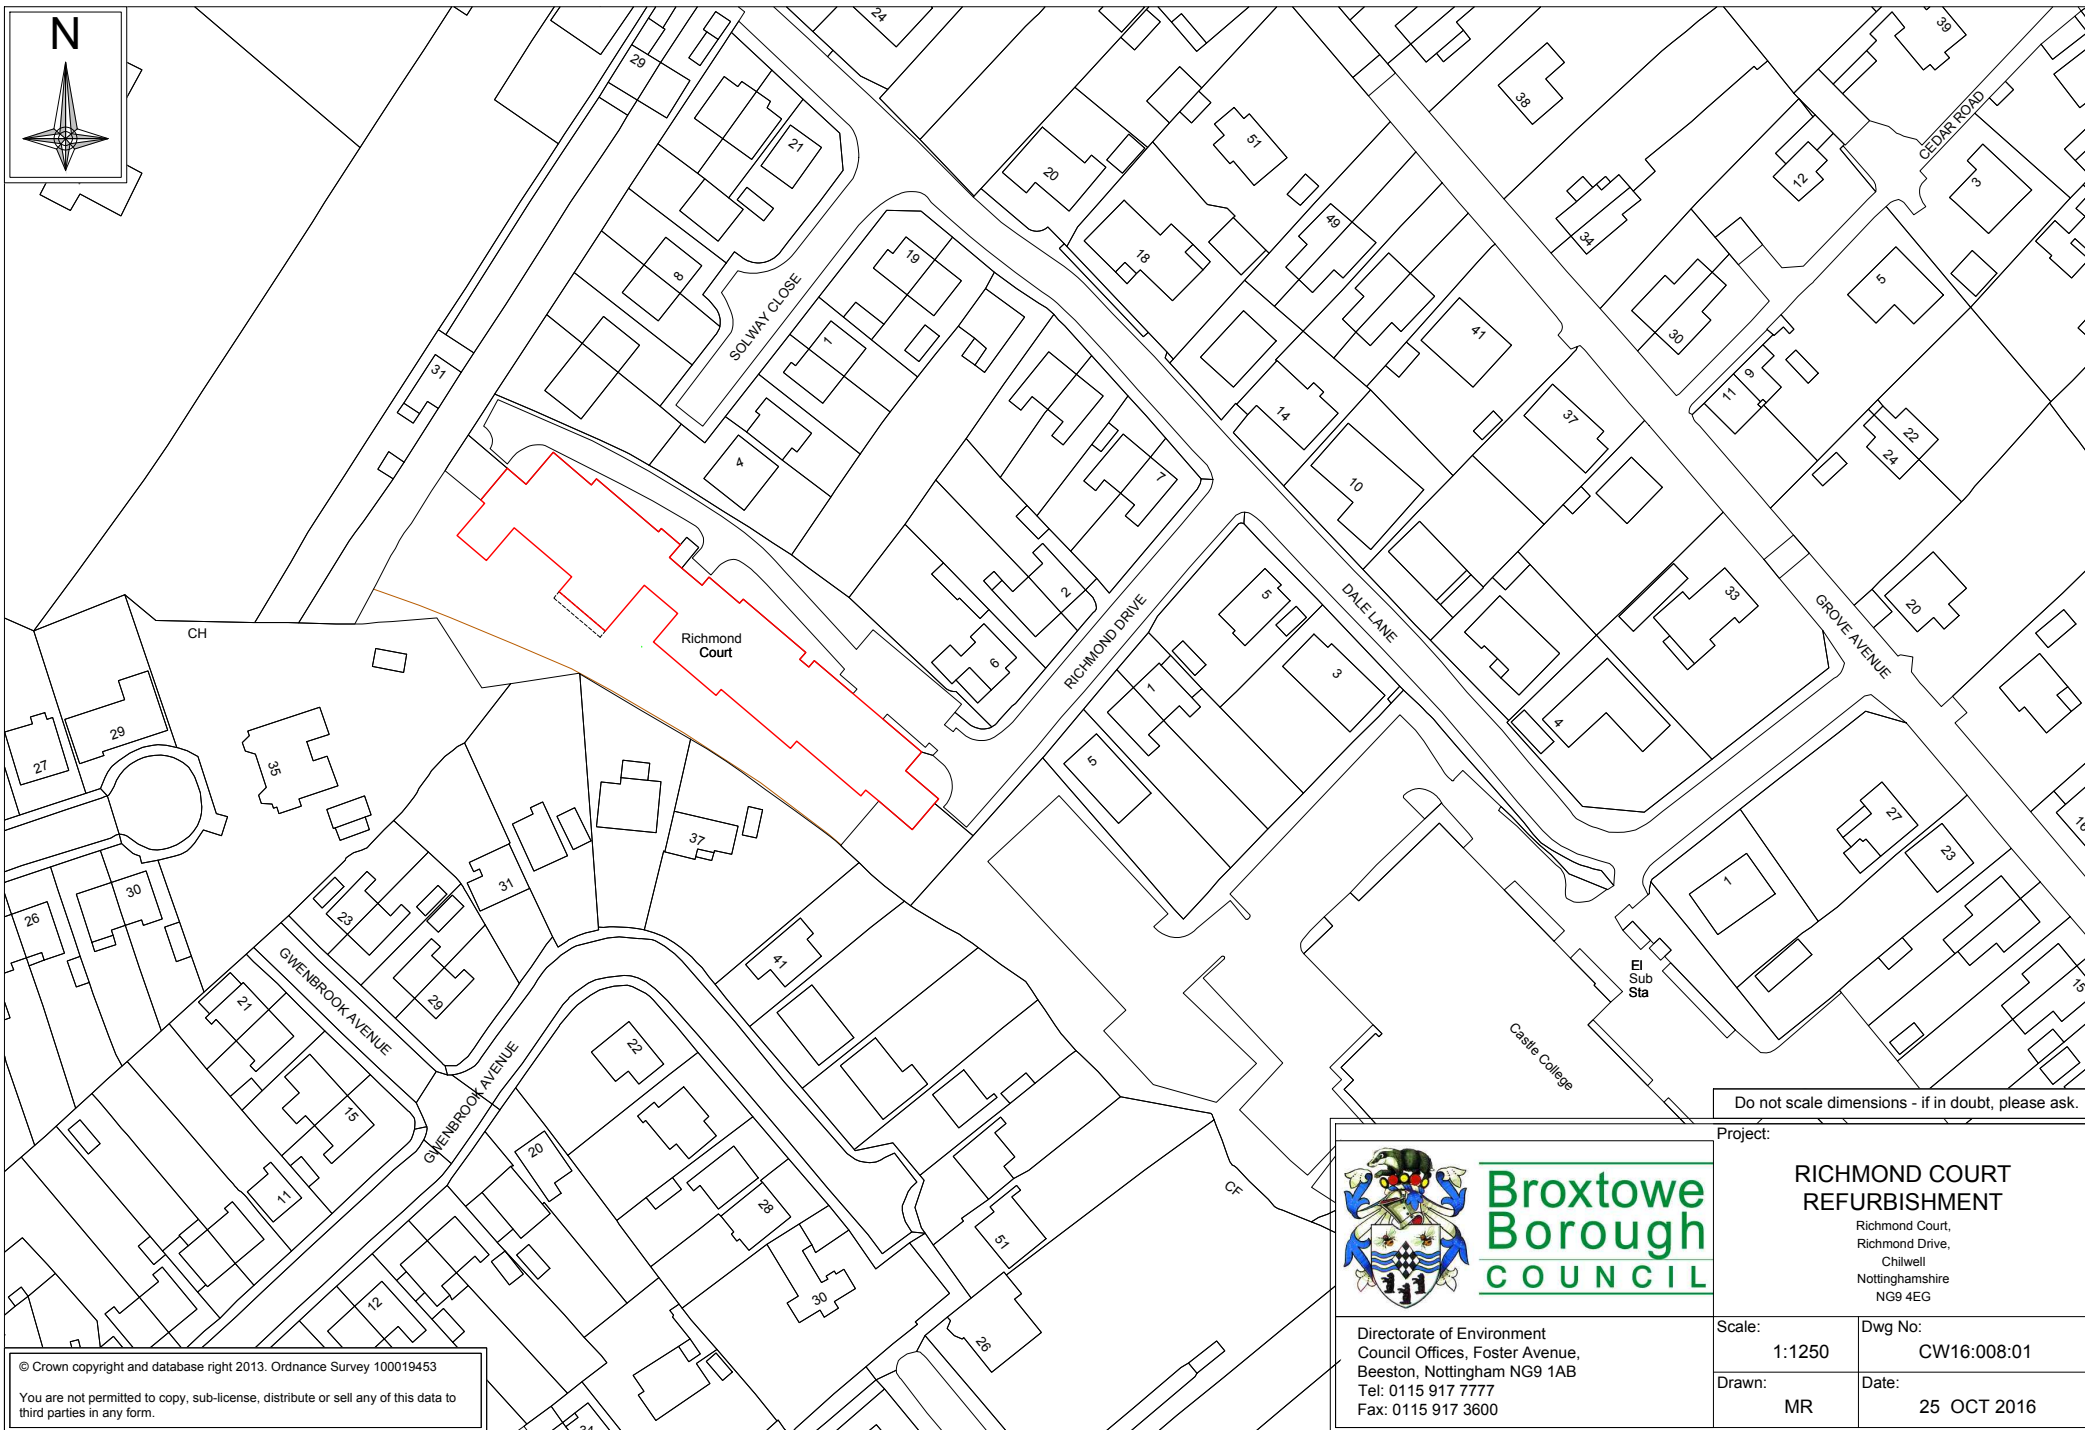

© Crown copyright and database right 2013. Ordnance Survey 100019453

You are not permitted to copy, sub-license, distribute or sell any of this data to third parties in any form.



**Broxtowe
Borough
COUNCIL**

Directorate of Environment
Council Offices, Foster Avenue,
Beeston, Nottingham NG9 1AB
Tel: 0115 917 7777
Fax: 0115 917 3600

Do not scale dimensions - if in doubt, please ask.		
Project:		
RICHMOND COURT REFURBISHMENT		
Richmond Court, Richmond Drive, Chilwell Nottinghamshire NG9 4EG		
Scale:	1:1250	Dwg No: CW16:008:01
Drawn:	MR	Date: 25 OCT 2016