


© 2015 This drawing is copyright of Mitchell + Proctor and must not be copied or reproduced without prior written approval of Mitchell + Proctor. All rights reserved.

NOTES:
 All works to be carried out in accordance with the current Building Regulations, British Standards and Codes of Practice and to the satisfaction of the Local Authority Building Inspector.
 All dimensions are to be checked on site prior to the commencement of any works. Any discrepancies to be reported **PRIOR** to the commencement of the relevant works.



Field View

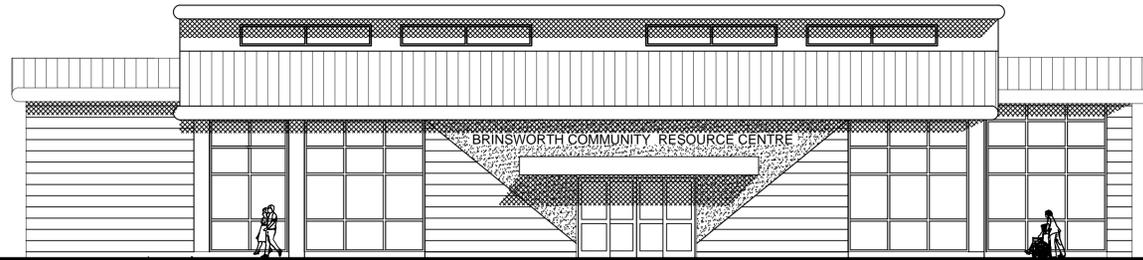


Elevation To Brinsworth Lane (North)




MAIN ENTRANCE



Side Elevation (West)

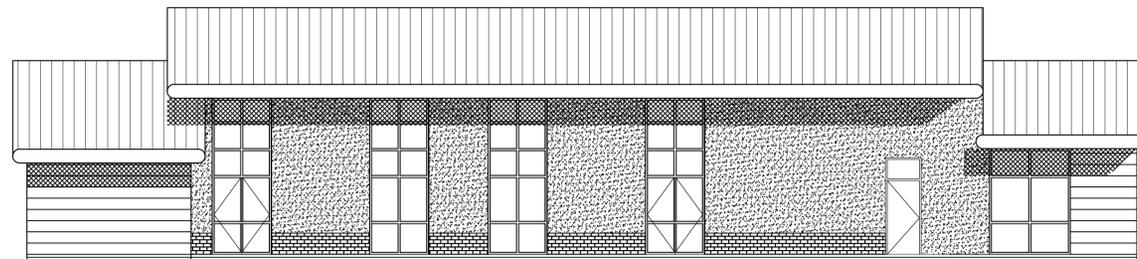

Elevation To Car Park (South)

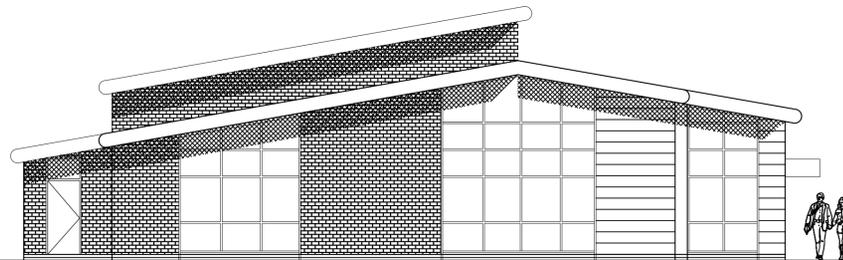

Elevation To Field View (East)

C	Building mirrored	07.06.2016
B	Meeting room increased in size, roof revised to suit	02.06.2016
A	Revised to include small extension to bar area and plant room, roof changed to match	20.05.2016
Rev:	Description:	Date:

PLANNING

MITCHELL + PROCTOR
 Chartered Architects.

 Meadow View (Unit 5),
 Peak Gateway Business Park,
 Baslow Road,
 Chesterfield, S42 7DA,
 Tel : 01 246 567 539
 Email - stephen@mitchellproctor.co.uk

Client: BRINSWORTH PARISH COUNCIL

Project: BRINSWORTH COMMUNITY CENTRE

Project Address: BRINSWORTH LANE
 BRINSWORTH
 ROTHERHAM
 S60 5DG

Drawing Title: PROPOSED ELEVATIONS

Scale: 1:100 @ A1
 1:200 @ A3 **Date:** 26 AUGUST 2015

Drawn: PC **Checked:** SKH

Drawing No.:

15-507-20 r C