


Marquee Schedule

Event Schedule

- 1 Welcome Tent 15m x 30m
- 3 ASTeC and LHC 12.5m x 25m
- 4 Lasers Roadshow 10m x 10m
- 6 CLF 10m x 10m
- 7 ISIS 15m x 25m
- 8 Catalysis 9m x 9m
- 9 Diamond 15m x 25m
- 10 SUAL & BID 25m x 40m
- 11 SCD 9m x 12m
- 13 Catering Tent 12.5m x 30m
- 14 Technology 12m x 12m
- 15 Science Fair 5m x 7.5m

- 1 Entrance
- 2 SUAL & BID
- 3 CLF Tour
- 4 ISIS Tour
- 5 PPD Tour
- 6 Technology Tour 1
- 7 Technology Tour 2
- 8 SCD M/C Rm Access
- 9 DLS Queuing
- 10 DLS Atrium & CR's: Timed Entry
- 11 DLS (Open Access)
- 12 RCaH Activities
- 13 LSF Tour
- 14 Catapult SCD Simulations
- 15 RAL Space
- 16 Blue Badge Parking
- 17 Staff Parking
- 18 Public Parking
- 19 Truck Holding Area

- C** Coffee Pods 3 @ 6m x 6m pagodas
- W** Water & First Aid Tents 4 @ 4.5m x 3.5m pagodas
- Toilets** 4 Groups... Dims TBC
- Picnic Area**

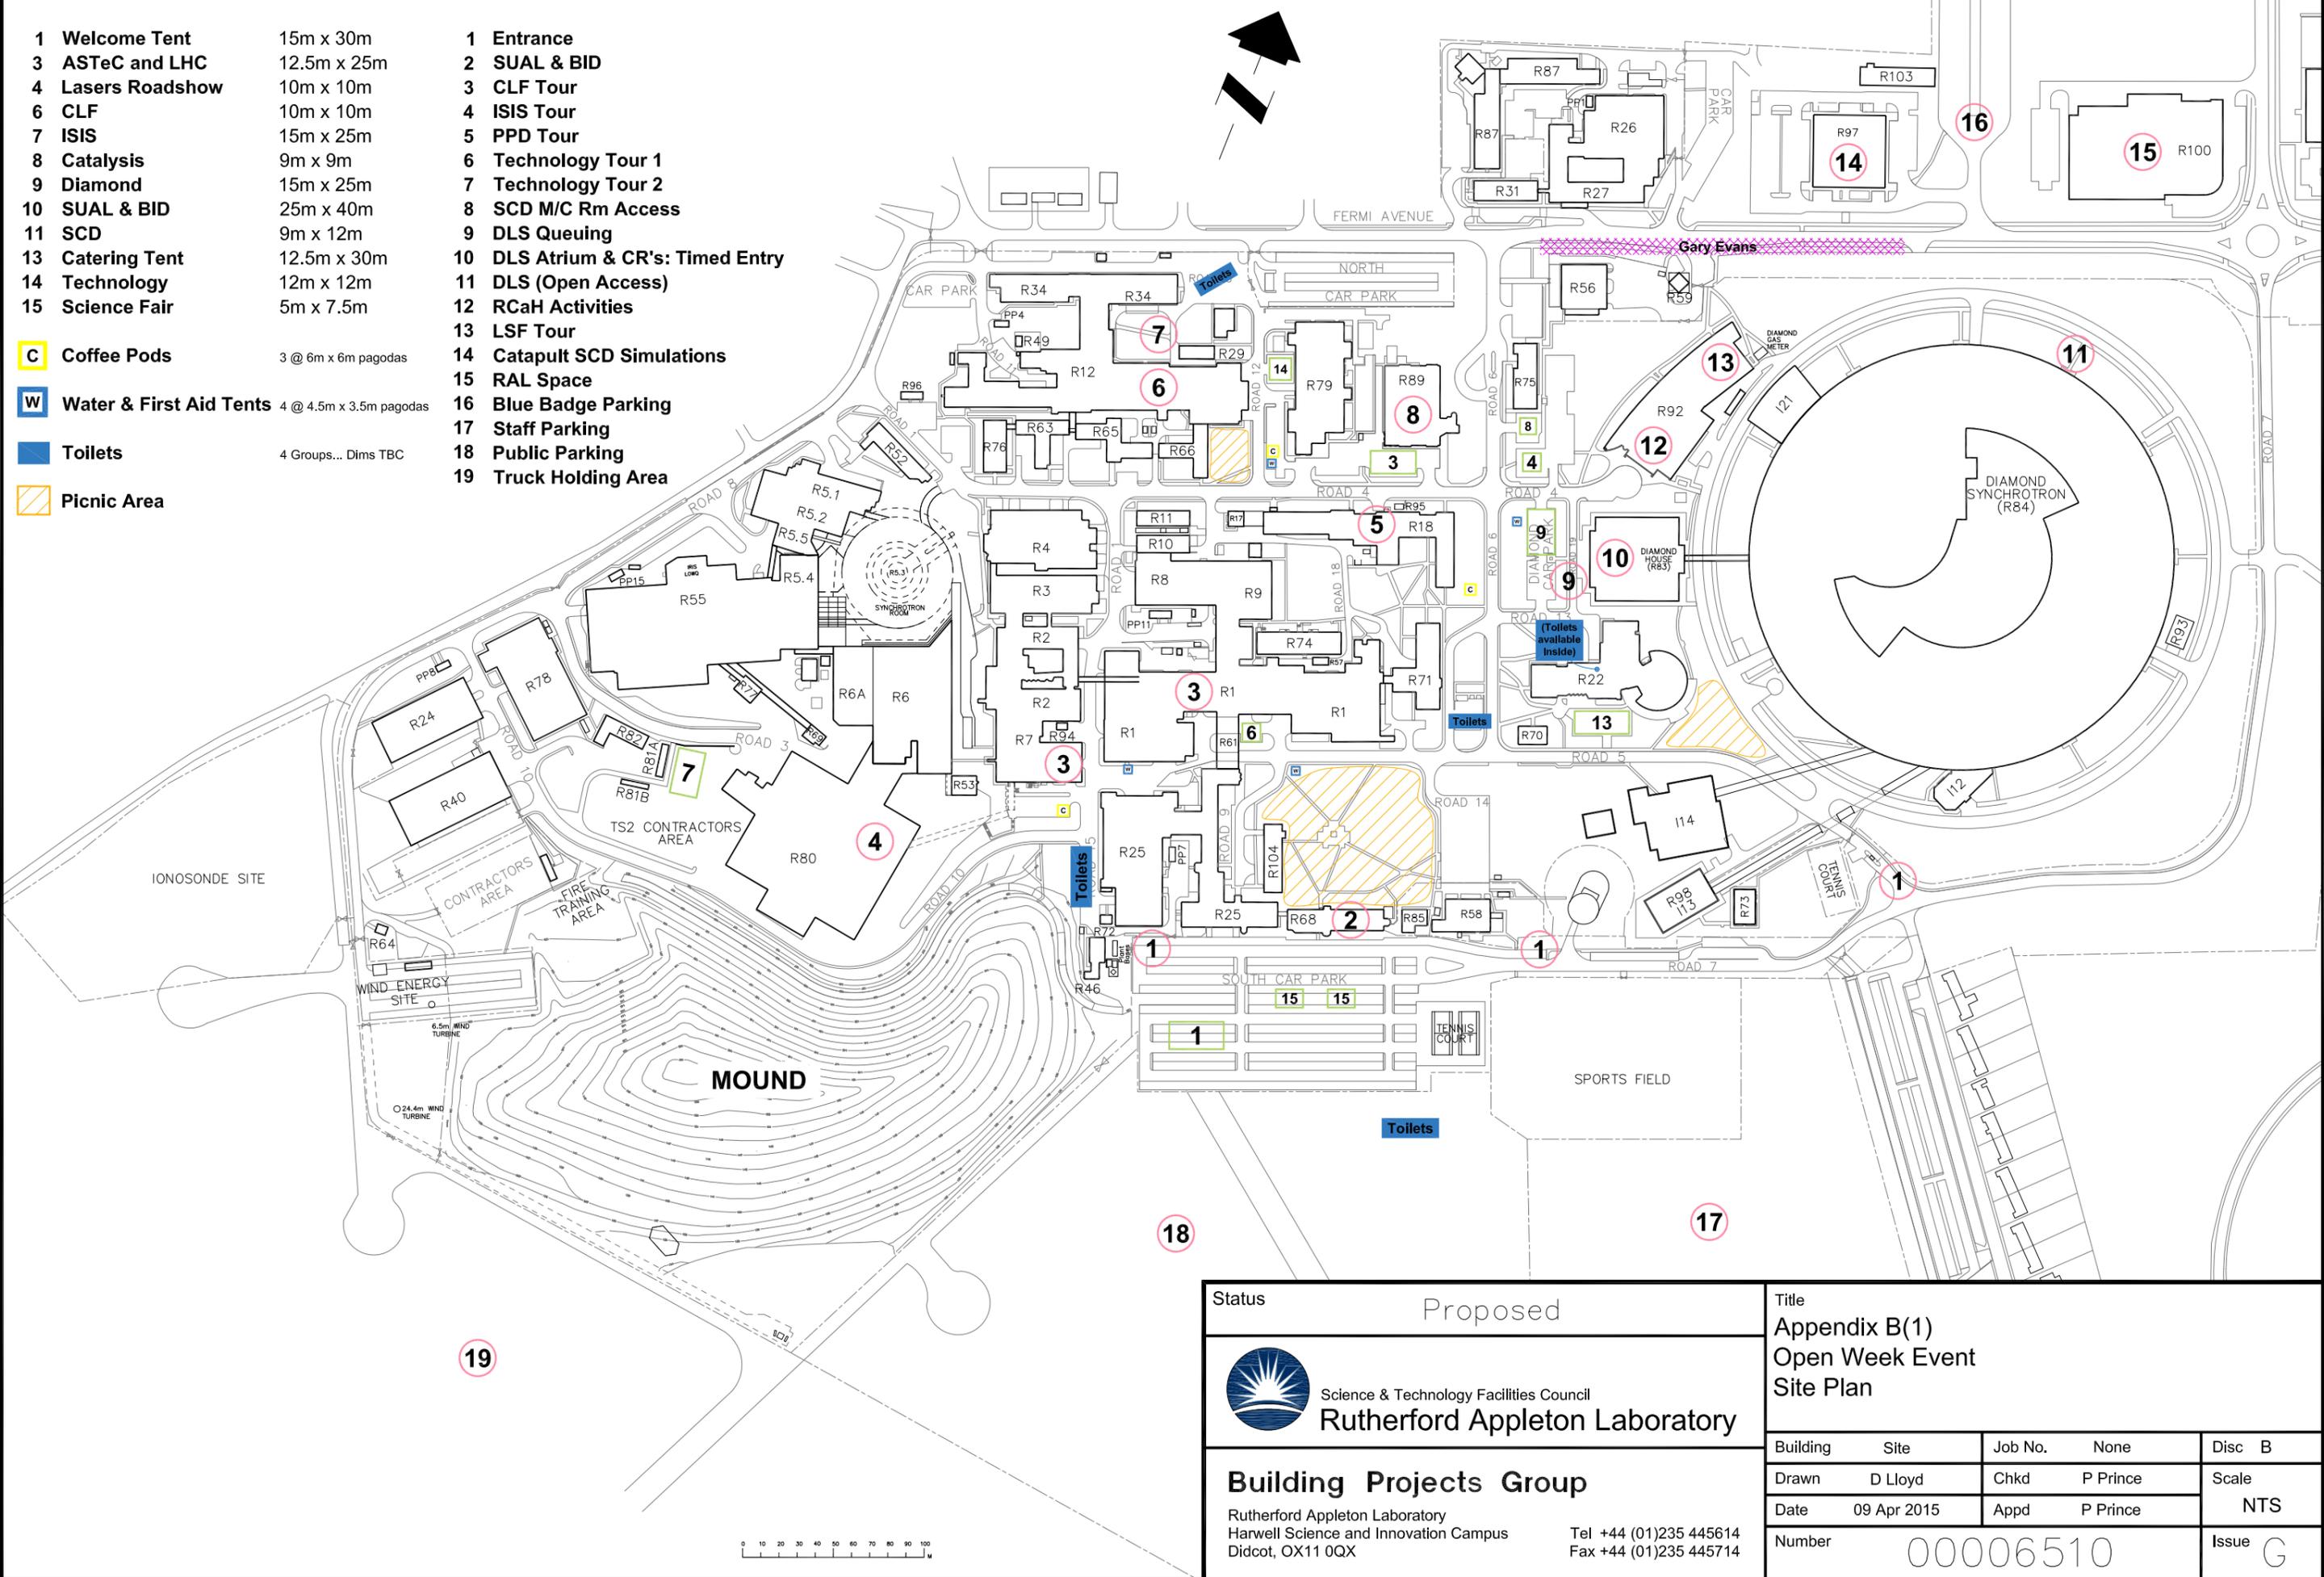

Status Proposed



Building Projects Group
Rutherford Appleton Laboratory
Harwell Science and Innovation Campus
Didcot, OX11 0QX
Tel +44 (0)1235 445614
Fax +44 (0)1235 445714

Title
Appendix B(1)
Open Week Event
Site Plan

Building	Site	Job No.	None	Disc	B
Drawn	D Lloyd	Chkd	P Prince	Scale	NTS
Date	09 Apr 2015	Appd	P Prince	Issue	G
Number	00006510			Issue	G

