


Existing

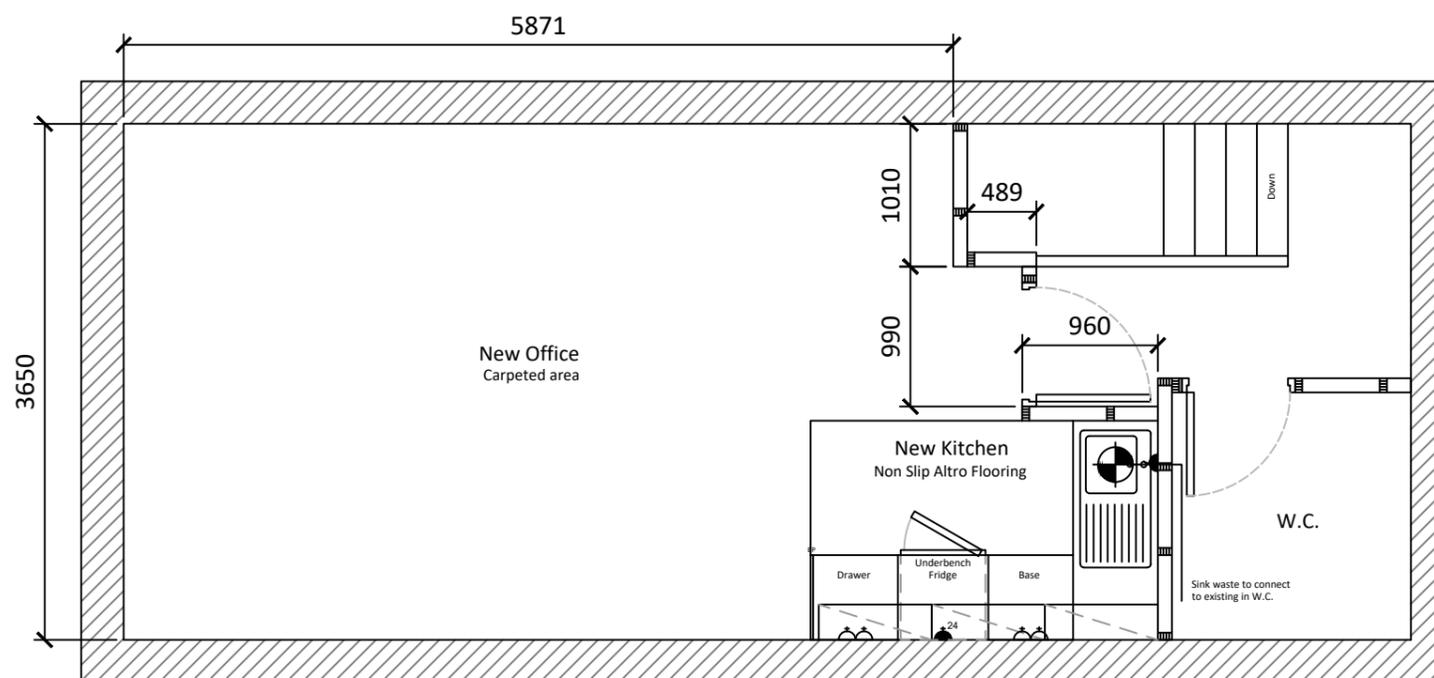

Proposed

Project Information

Client Details: MCA

Site Name: Ravenscar

Site Address: ----

Project Description: Minor Works

Date: 20/11/2019

Designer: G Robertson

Drawings Information

Ground Floor

Existing

MCA-RAV2019D1-01

Size	Scale	Rev
A3	1:50	-

Copyright & Contractor Notes

This drawing and any design therein is the copyright of Maritime & Coastguard Agency and must not be reproduced without written consent.

All dimensions are in millimetres (unless otherwise stated) and require verifying on site by the relevant contractor prior to commencement of any works.

Any discrepancies not brought to our immediate attention will be deemed to be the responsibility of the contractor / fabricator.