




EXISTING FRONT ELEVATION

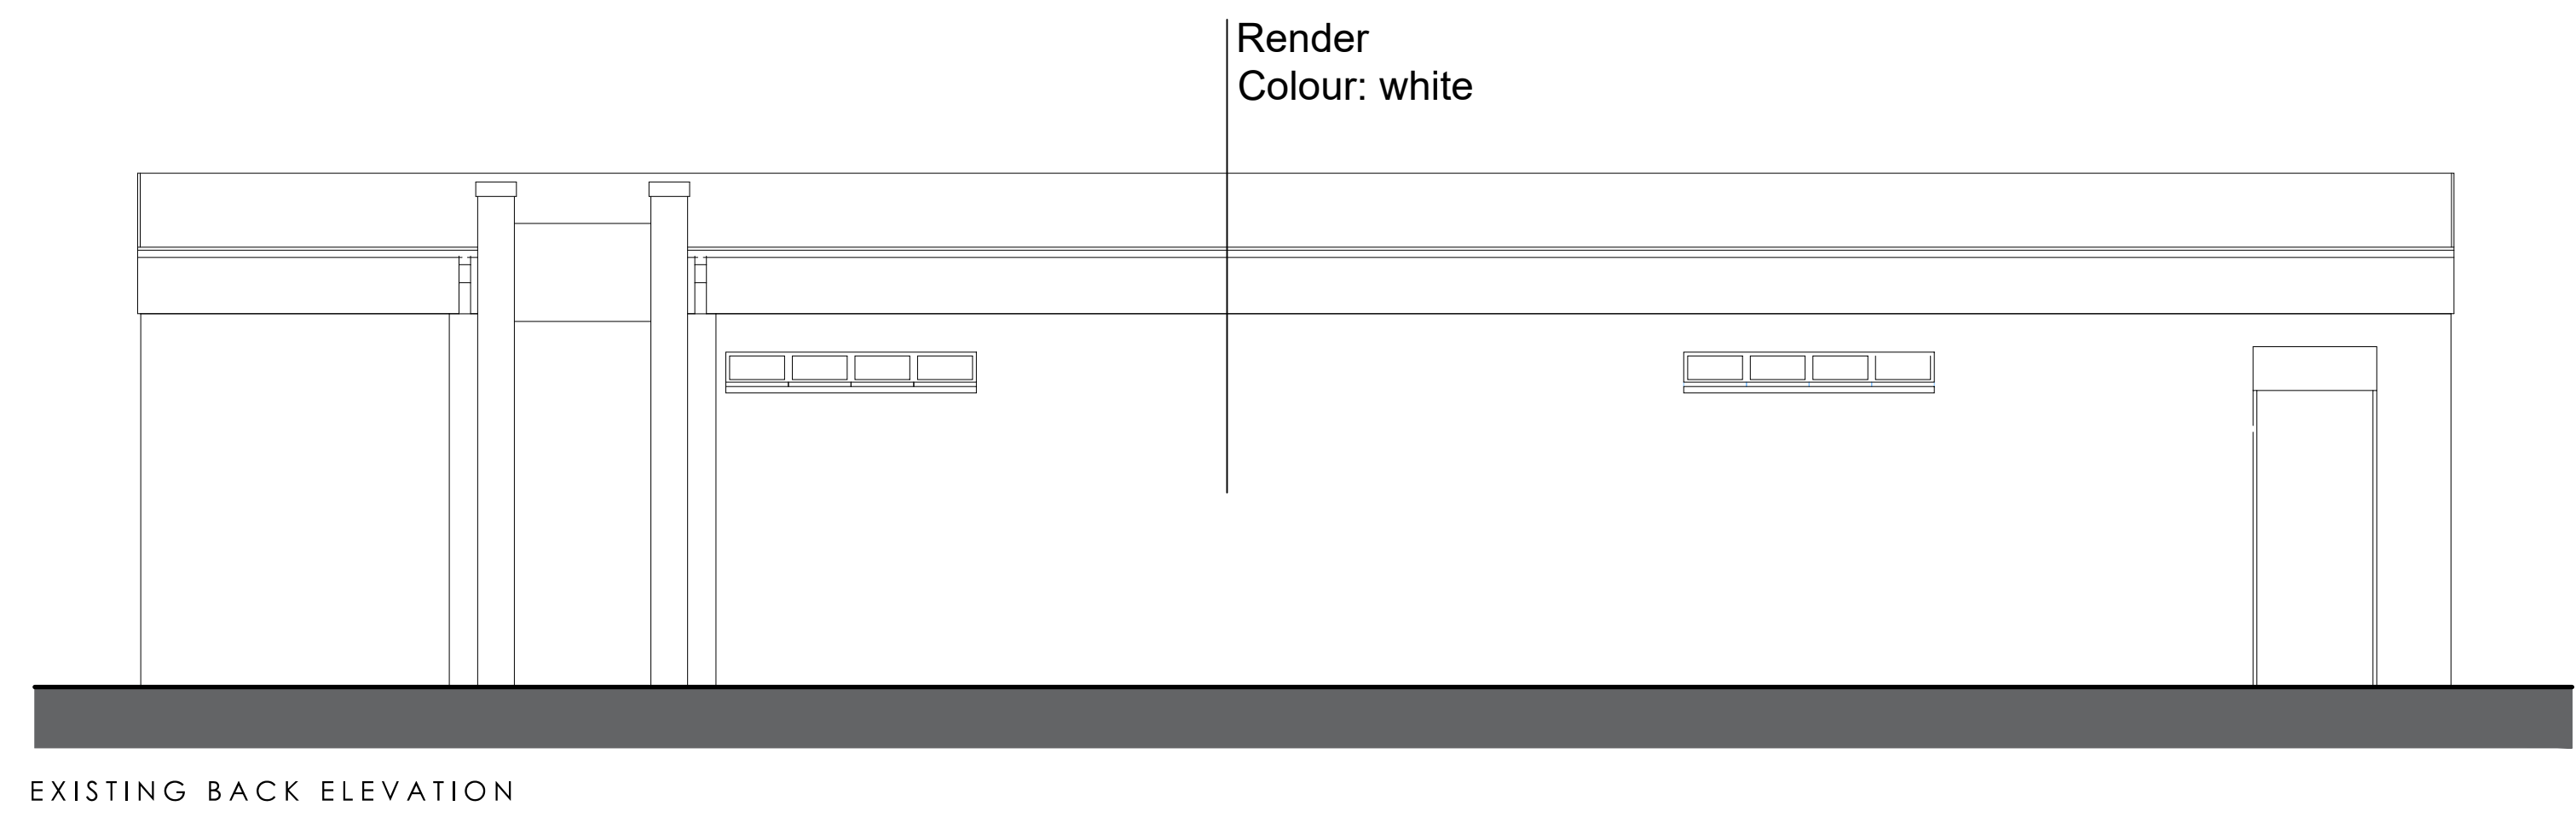

EXISTING BACK ELEVATION

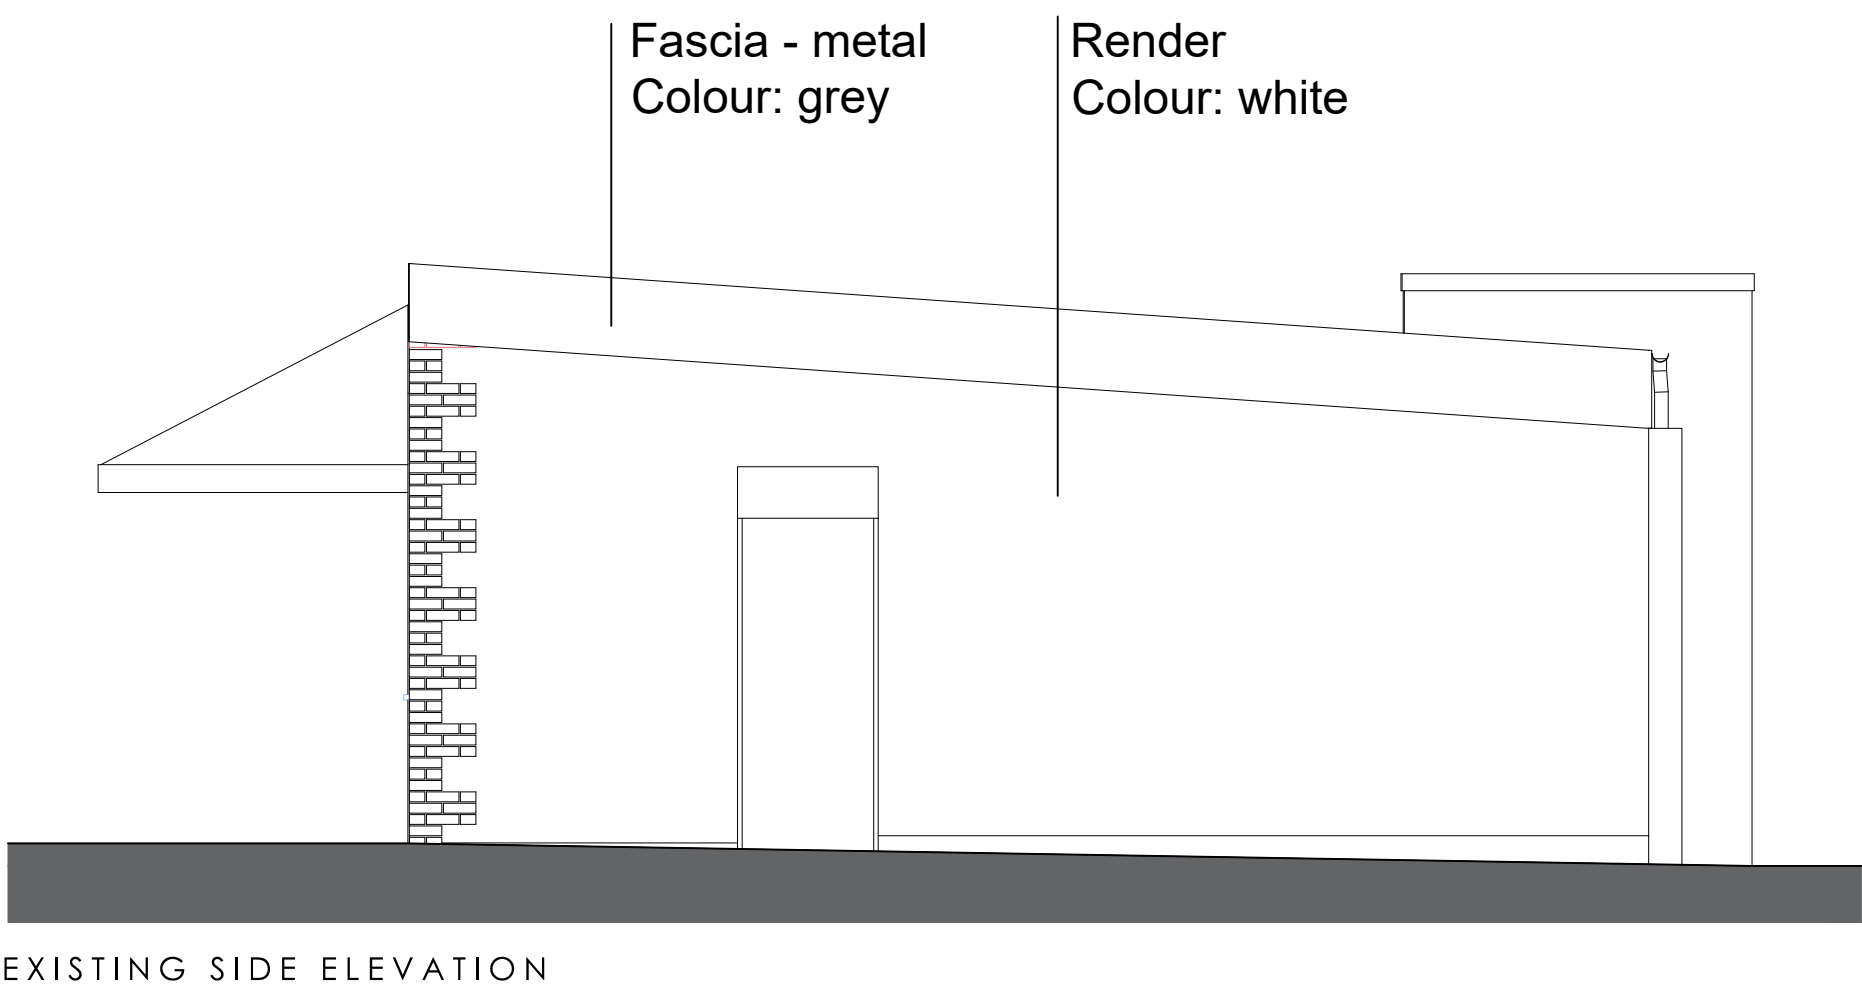

EXISTING SIDE ELEVATION

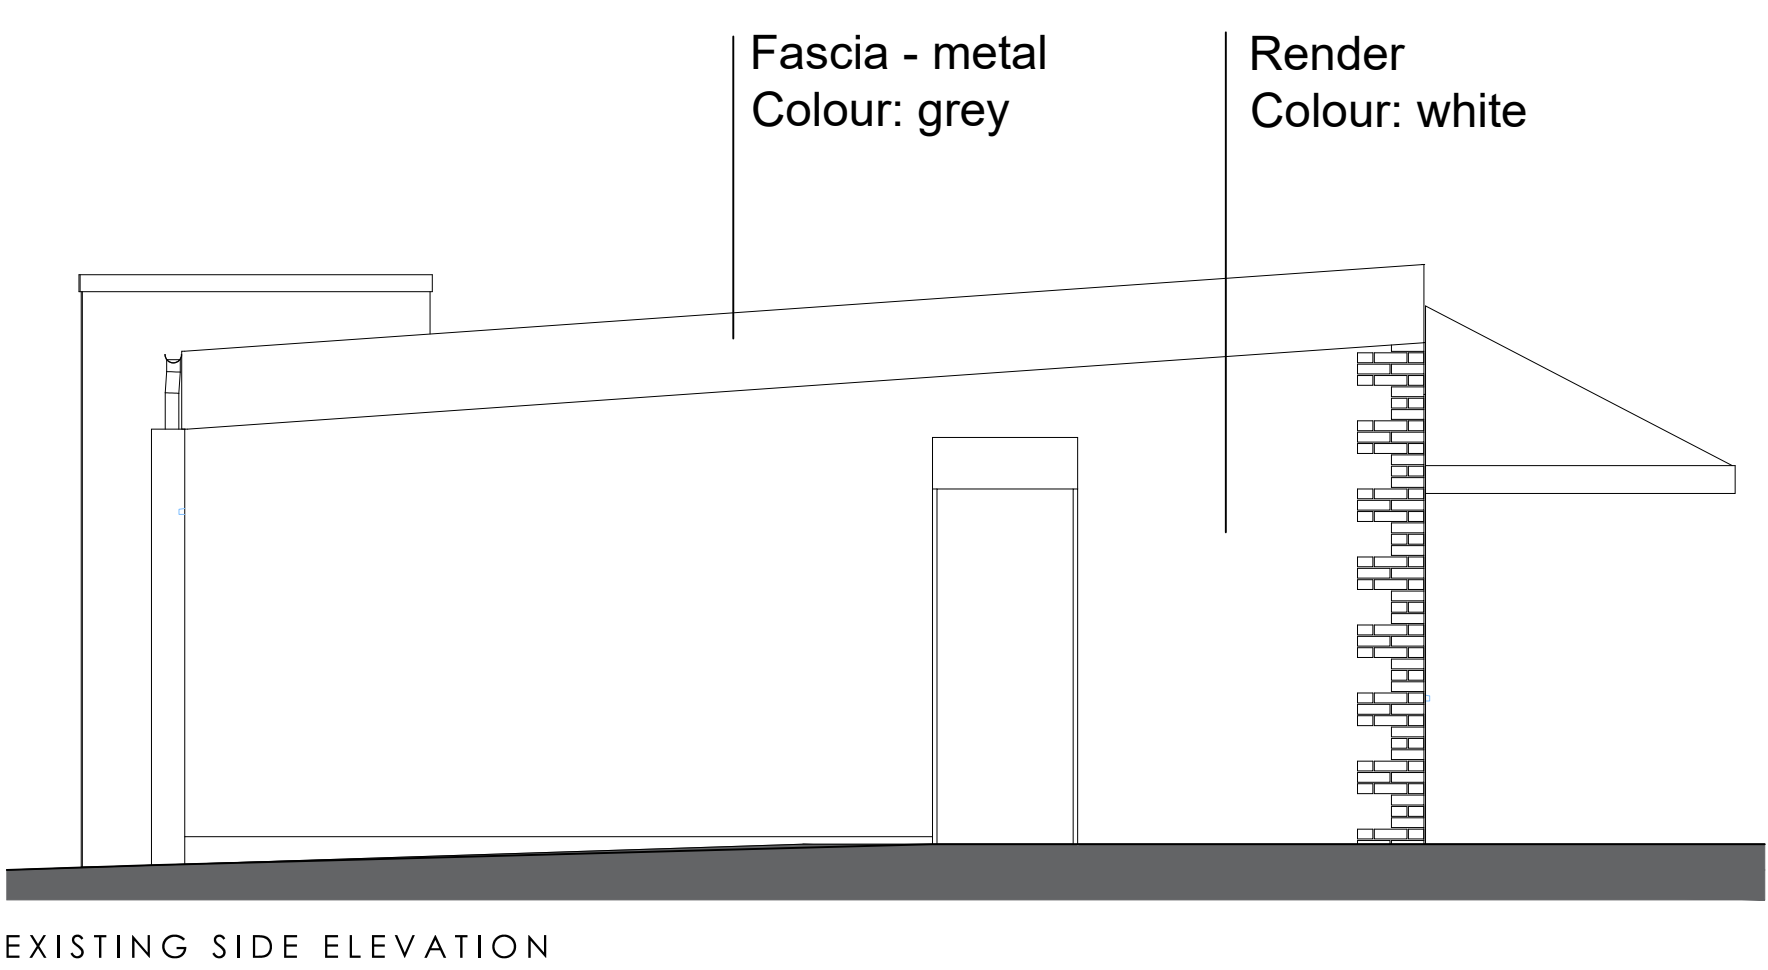

EXISTING SIDE ELEVATION

