

**LOCATION PLAN**  
Scale 1:50,000


**LEGEND**

- GAS (LOW PRESSURE)
- GAS (MEDIUM PRESSURE)
- GAS (HIGH PRESSURE)
- TELEPHONE OVERHEAD
- TELEPHONE UNDERGROUND
- ELECTRICITY OVERHEAD
- ELECTRICITY UNDERGROUND
- WATER SUPPLIES
- FOUL WATER SEWERS
- SURFACE WATER SEWERS
- MOTORWAY COMMS
- COMMUNICATIONS
- OIL PIPELINE
- TRAFFIC LOOPS (NOT AFFECTED BY THE SURVEY WORKS)

THIS DRAWING HAS BEEN PREPARED FOR INFORMATION ONLY AND IS NOT TO BE USED FOR CONSTRUCTION / SITE INVESTIGATION OR LOCATING SERVICES. KIER TAKES NO RESPONSIBILITY FOR THE ACCURACY OR COMPLETENESS OF THE INFORMATION SHOWN ON THIS DRAWING, WHICH HAS BEEN COMPILED FROM PLANS PROVIDED BY THE UTILITY COMPANIES. THE LOCATION OF ALL SERVICES MUST BE CONFIRMED WITH THE RELEVANT SERVICE PROVIDER PRIOR TO UNDERTAKING ANY WORKS.

OVERHEAD POWER LINE HEIGHTS TO BE CONFIRMED & RECORDED BY WAY OF SIGNATURE AND DATE BY A TRAINED AND COMPETENT PERSON BEFORE COMMENCEMENT OF WORKS.

© CROWN COPYRIGHT. ALL RIGHTS RESERVED  
AL 100030649 2019

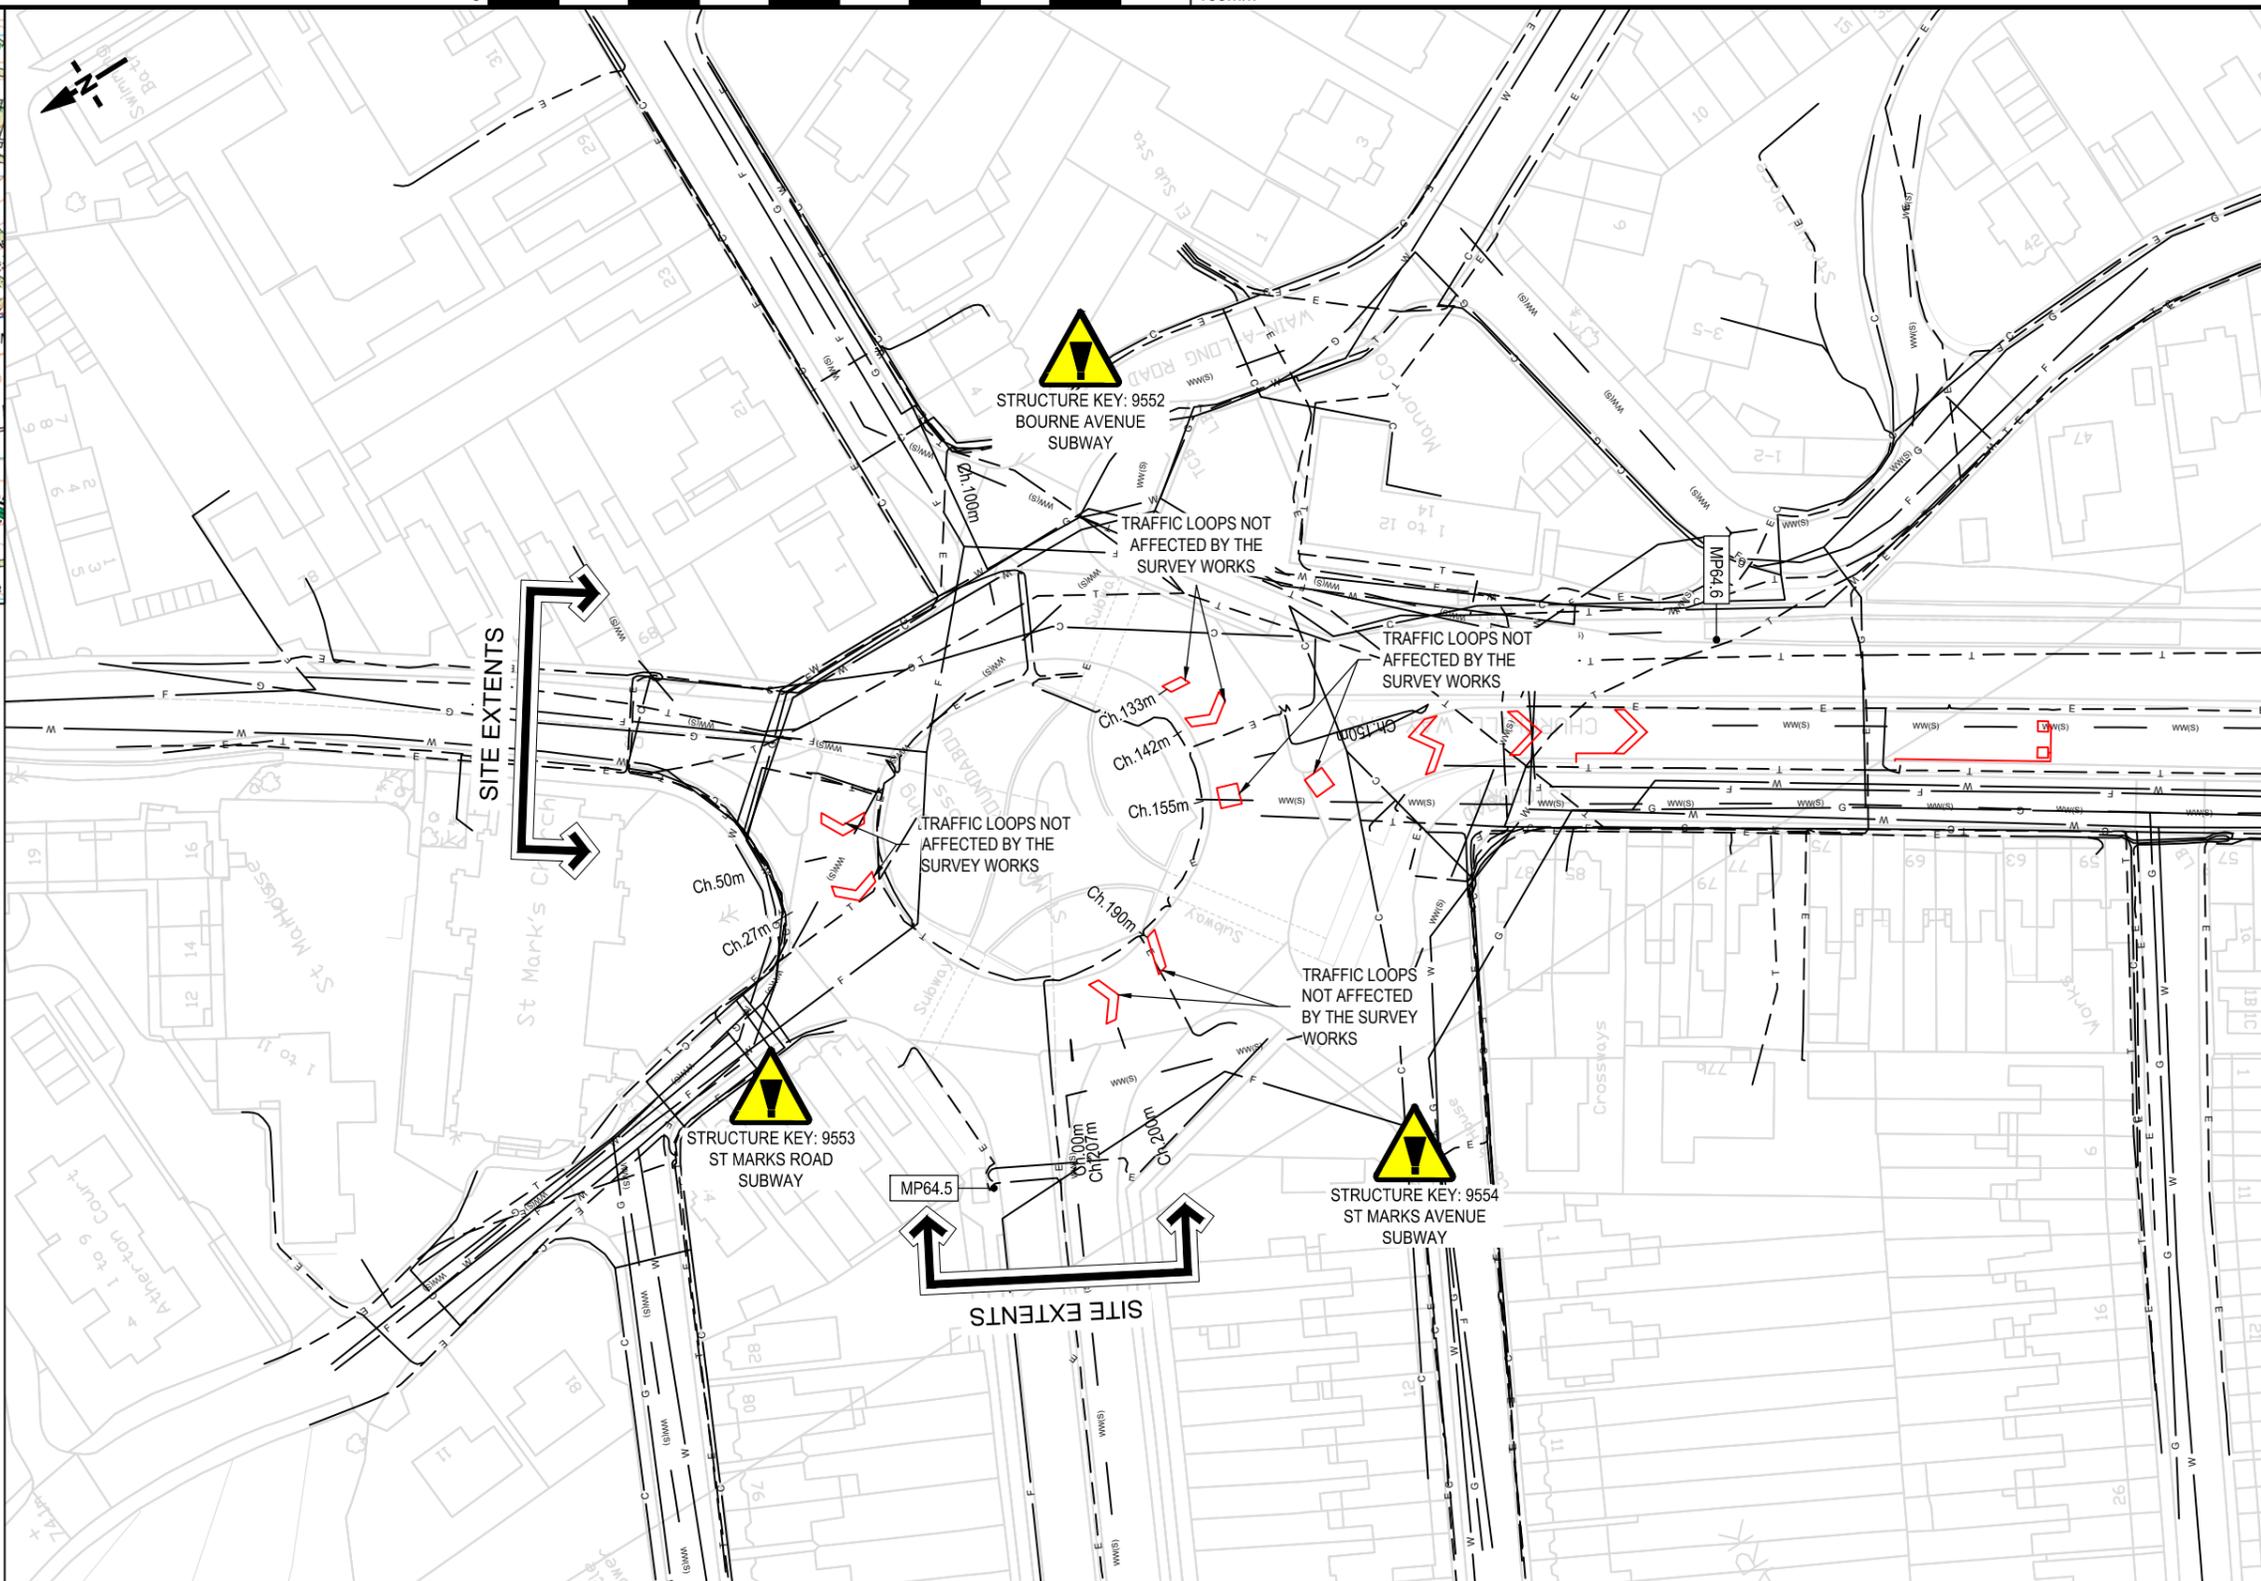

CLIENT

AGENT

SCHEME NAME <b>A36 SALISBURY BD MP64.5-66.4 RS</b>		
DRAWING TITLE <b>ST MARKS RAB STATUTORY UNDERTAKERS PLAN (SHEET 1 OF 7)</b>		
DRAWN : OLR	SCALE : 1:1000	DRAWING STATUS
DESIGN : OLR	DIMENSIONS : m	WORK IN PROGRESS
CHKD : GR	ORIG DWG SIZE: A3	PRELIMINARY DRAWING
APPD : GC	COPYRIGHT © KIER	EXTERNAL ISSUE <input checked="" type="checkbox"/>
DATE : 12-11-2019		AS-BUILT
SUITABILITY: S2	<b>FOR INFORMATION</b>	

C1	SURVEY REQUEST ISSUE	GR	GC	12-11-2019
REV	DETAILS	CHKD	APPD	DATE
DRAWING NUMBER		ORIGINATOR		VOLUME
PROJECT		KIER		GEN
HE566552		SU - CU		0000-01
A36_64.5_66.4_A_B_J_K_L_M		LOCATION		NUMBER
SCHEME REFERENCE No.		566552		
REVISION		C 1		