


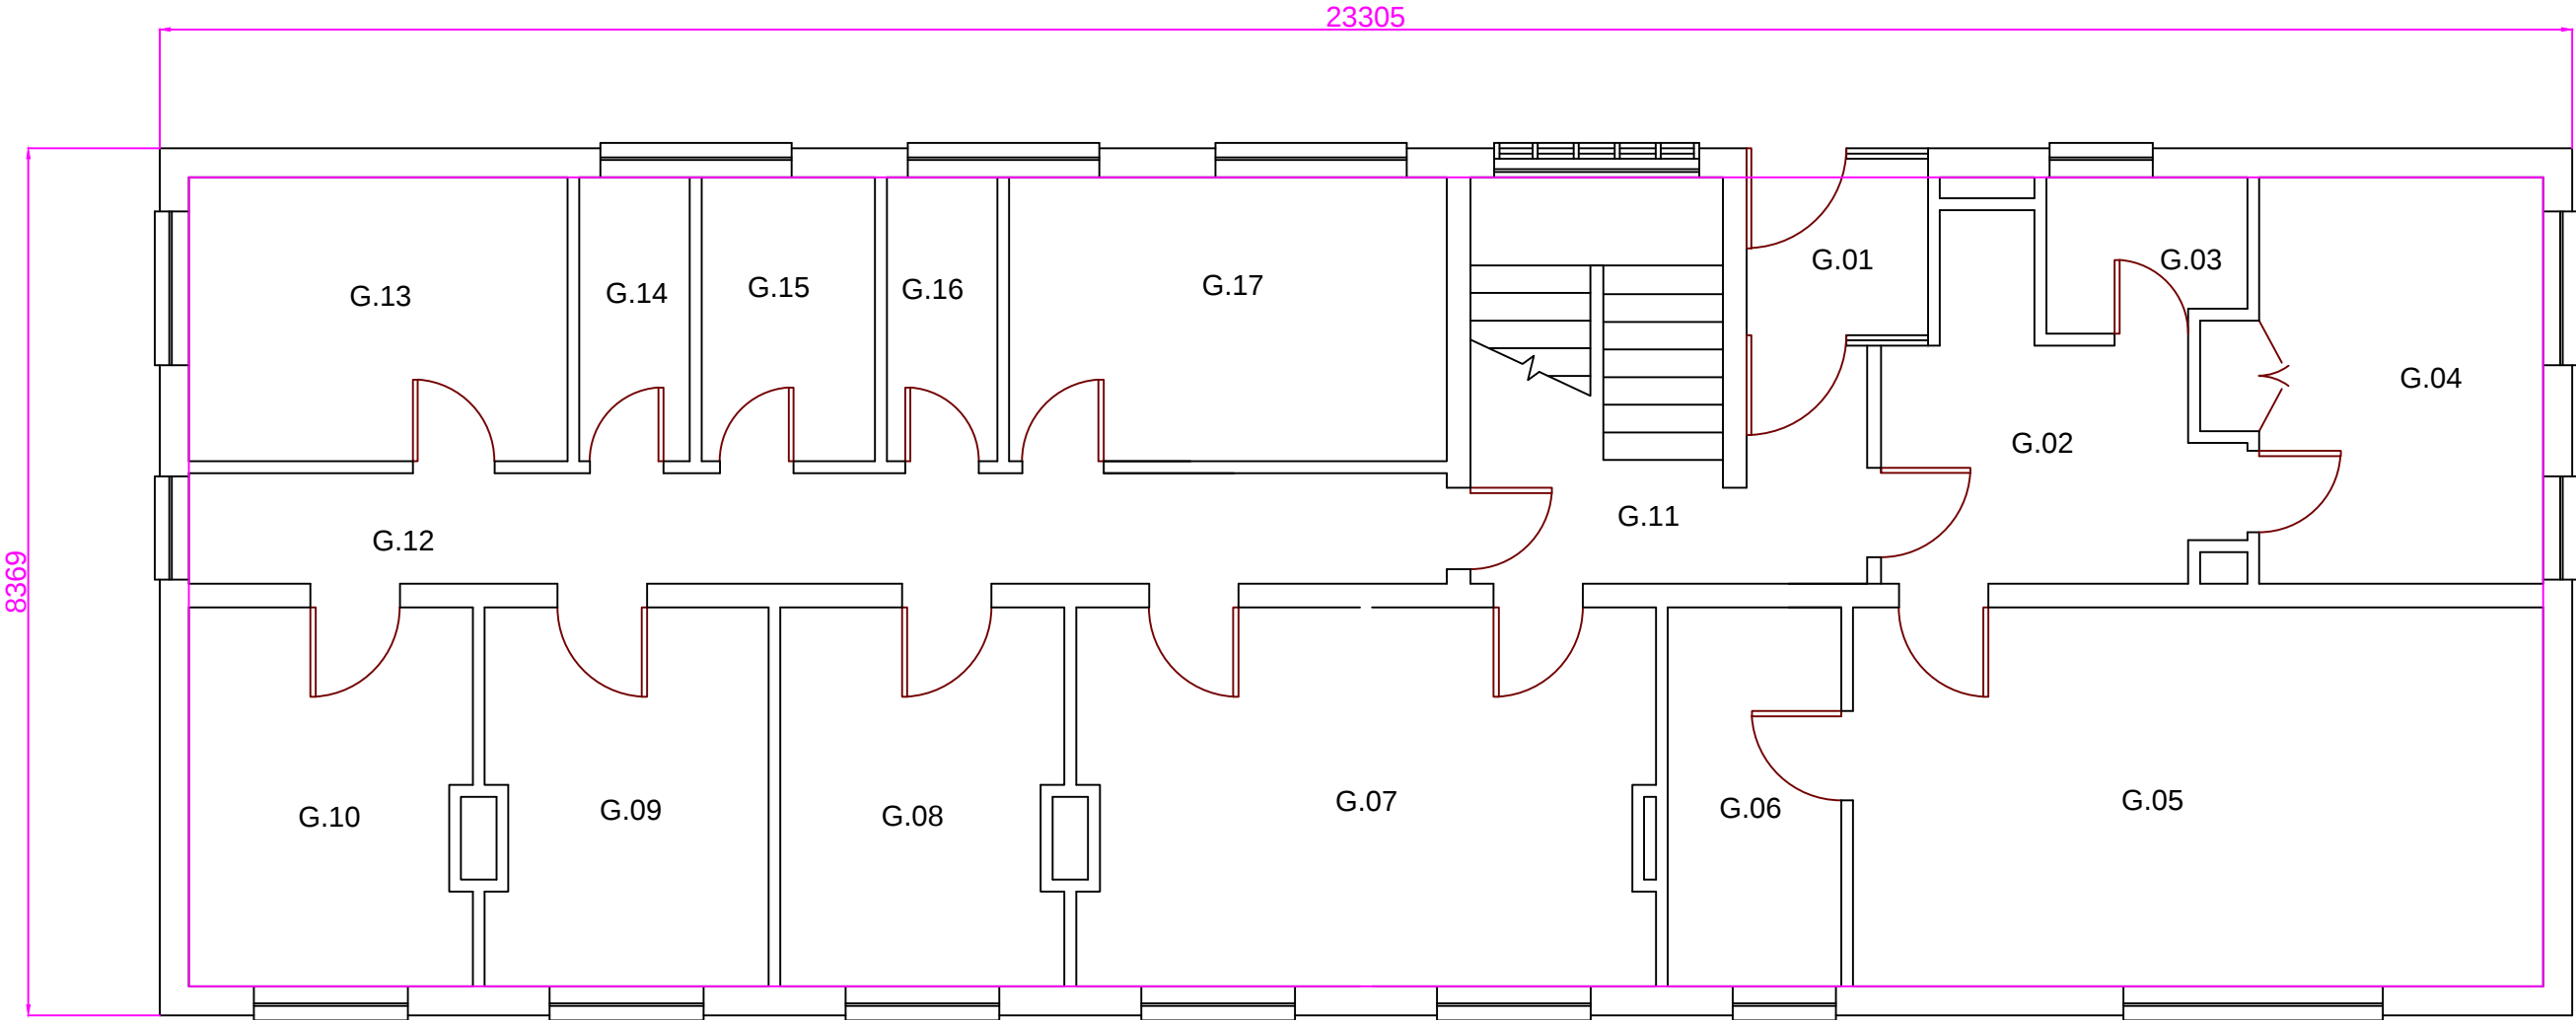

GRANE HOUSE
PRINCESS ALEXANDRA HOSPITAL
GROUND FLOOR 19(G)

Itemref	Quantity	Title/Name, designation, material, dimension etc			Article No./Reference	
Designed by Clive Austin		Checked by	Approved by - date	File name Bk 19 GF Grane	Date 06/08/2013	Scale 1:100
PAH				Block 19 GF Grane		
				177 m2	Edition 0	Sheet 1/1