
design and calculations together with the construction notes and any specialists instructions.

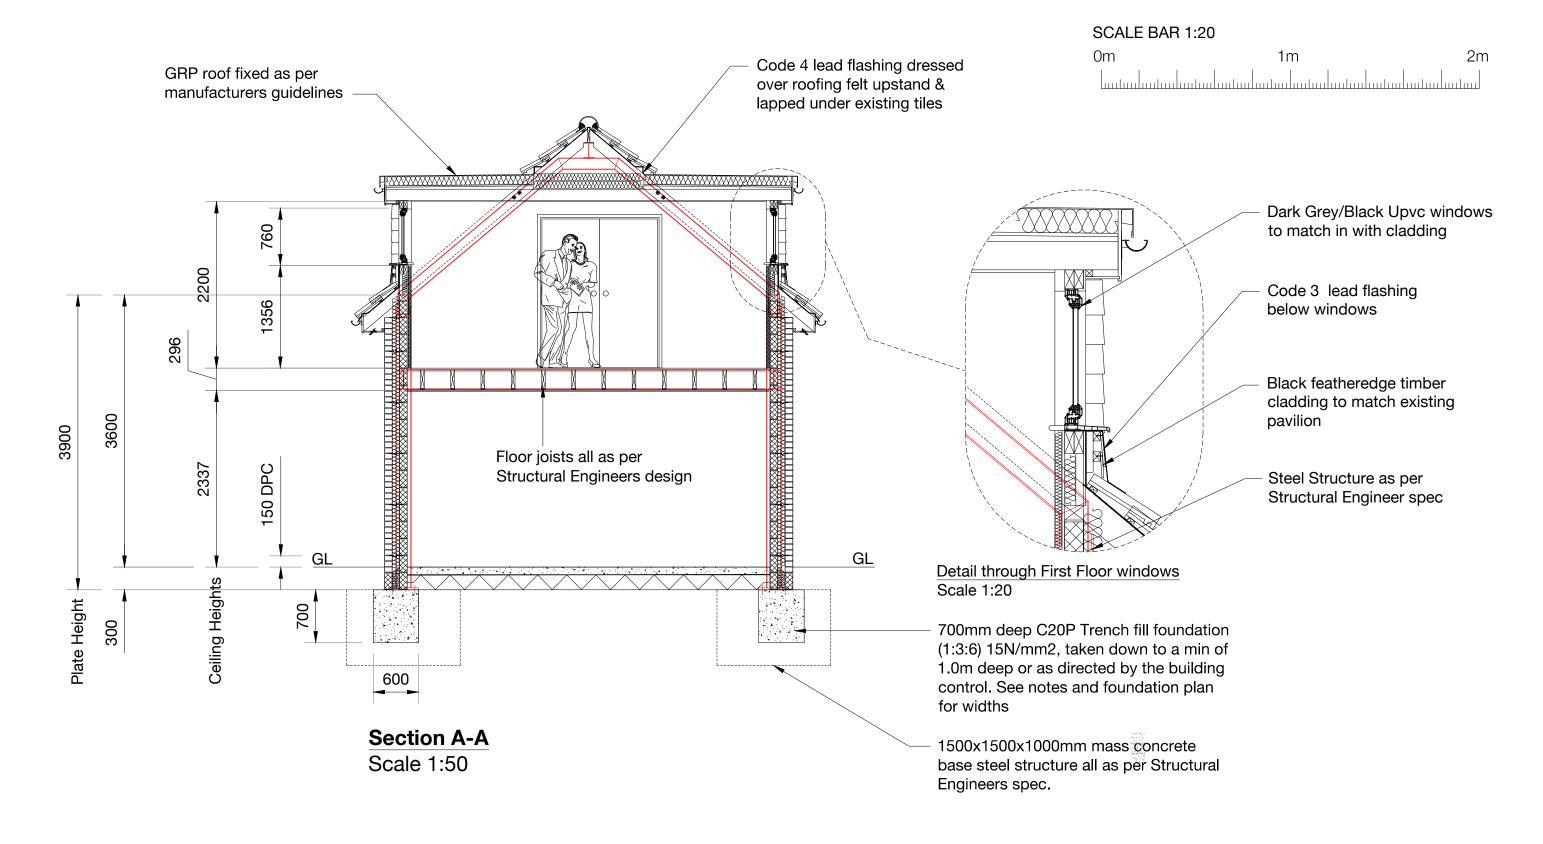



This drawing is the property of Dorman Drawing & Design and copyright is reserved by them. The drawing is issued on condition that it is not copied or disclosed by or mobile:- 07974 667 027 to any unauthorised persons Email address:- dave@dorman4design.com without the prior consent in writing 9 Frances Gardens, Ramsgate, Kent CT11 8AF of Dorman Drawing & Design

Copyright.

SCALE BAR 1:50

Do not scale from these drawings. All site dimensions to be checked by the contractor prior to commencement of works. Any errors to be reported as soon as possible. Drawings for obtaining Local Planning Consent or Building Regulations approvals only and do not constitute full working drawings. Where necessary Structural Engineer Calculations to be obtained by client. Any construction work carried out prior to receiving all necessary approvals is entirely at the householders risk.

Proposed demolishment of existing groundsman machine storage and replacing with new groundsman machinery store with parish council offices above for Minster Parish Council.

Scale Dwg No Date 1:50 @ A3 MPC-BR06 June 2021