


- Notes:**
- Do not scale this drawing.
 - This drawing is to be read in conjunction with all other relevant drawing issues and specification.
 - All building materials, components and workmanship is to comply with the appropriate building regulations, British Standards and codes of practice and the appropriate manufacturers recommendations.
 - For all specialist work see relevant drawings.
 - Any discrepancies, errors or omissions are to be reported to the project coordinator for further instructions before commencement of works.
 - The engineer is not responsible for dimensions, except where shown on their drawings. All setting out information, dimensions, etc., shall be calculated from the architect's drawings. For dimensioned layouts of walls see architect's drawings.

LEGEND

-  CLEANER SOCKET OUTLET
-  DOUBLE SOCKET OUTLET
-  DISTRIBUTION BOARD
-  FUSED CONNECTION UNIT
- H/L HIGH LEVEL
- L/L LOW LEVEL

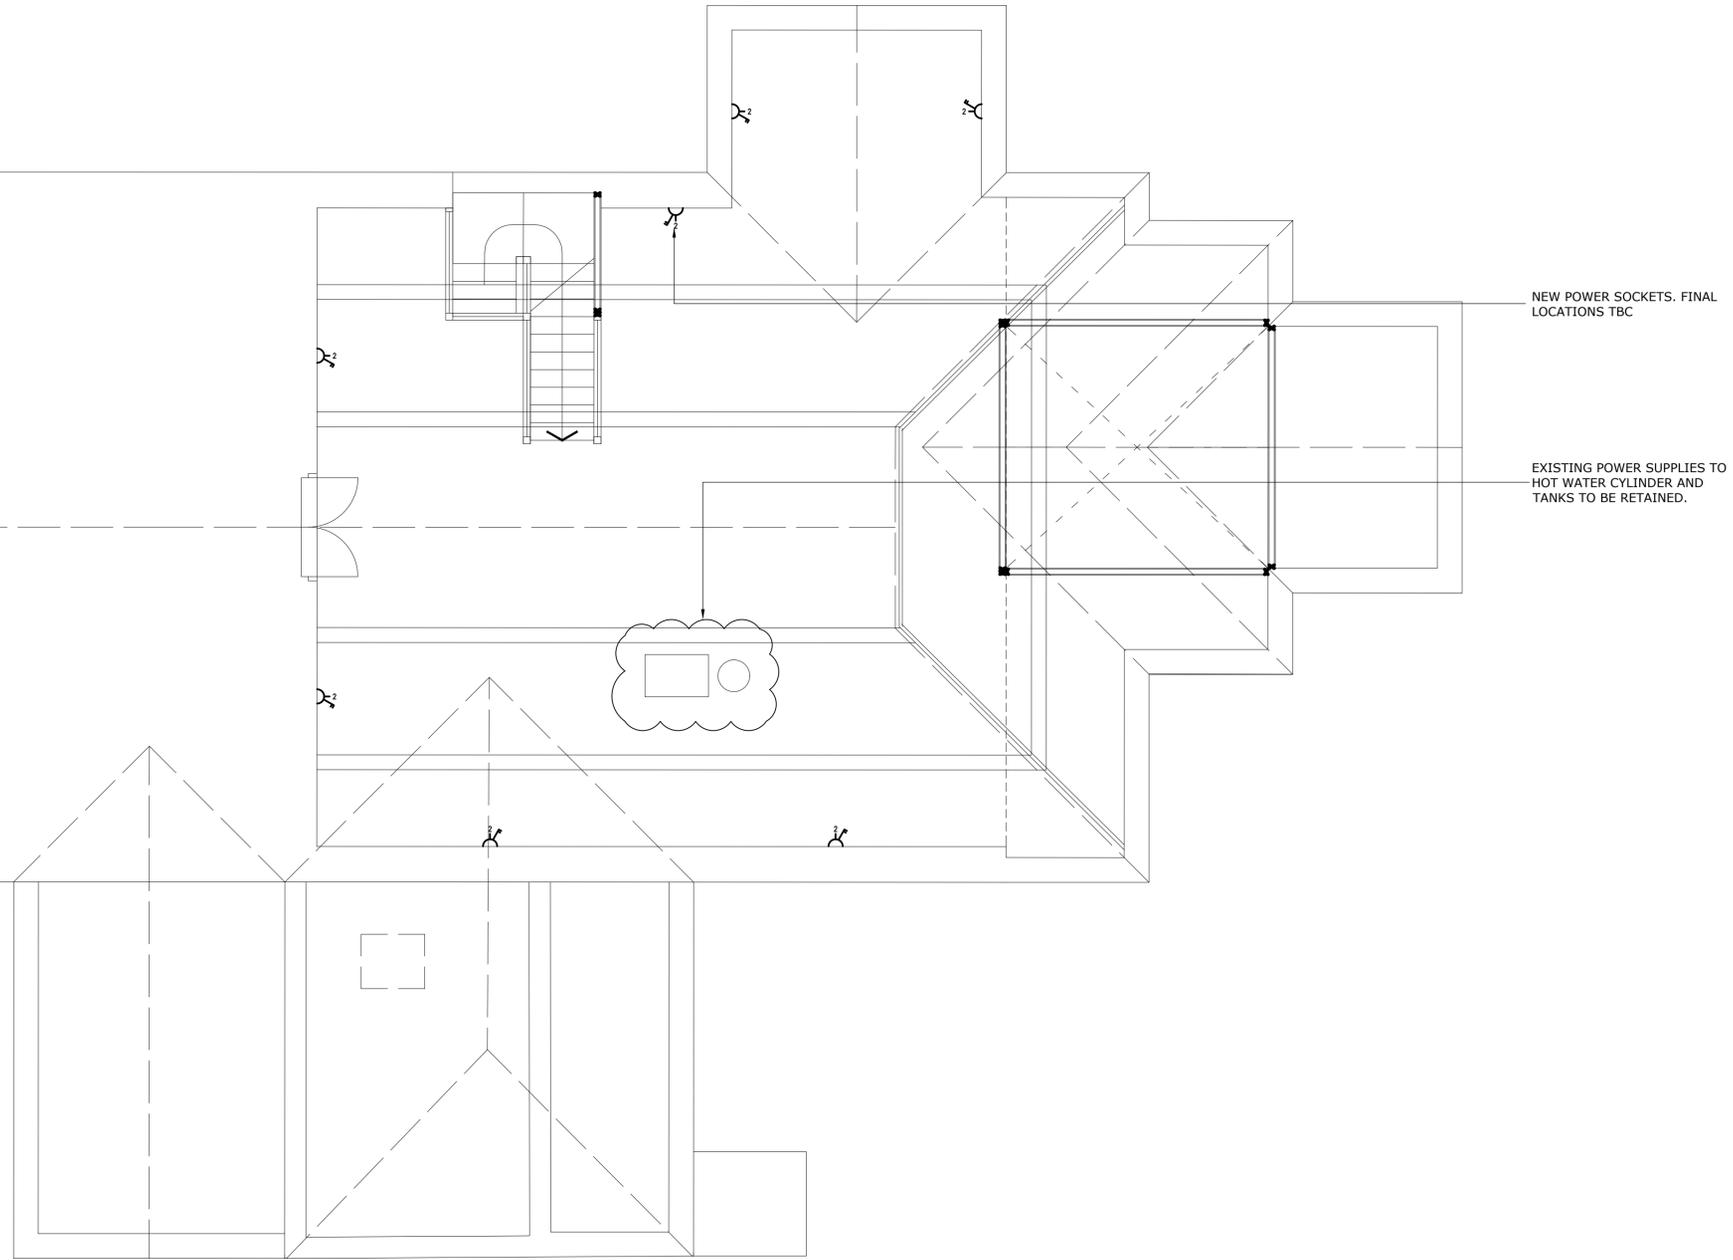

T1	TENDER ISSUE	BH	06.03.20	
P1	PRELIMINARY ISSUE	JC CC	01.07.19	
Rev	Description	Iss	Chk	Date

Client
Wivesfield Parish Council

Project
Wivelsfield Village Hall

Drawing
First Floor Plan - Power Sheet 1

Scale @ A1
1:50 This bar is 5cm when printed to scale

TENDER



THE HOPPERS
GOBLANDS FARM BUSINESS CENTRE
CENETERY LANE
HADLOW
KENT TN11 0LT
T 01732 850440
E kent@crofton-design.com
W www.crofton-design.com

Consulting Engineers
London | Kent | East Sussex

Job No.	Drq. No.	Rev
18206	E-3011	T1
18206-CFN-00-01-DR-E-3011-D4-T1		