




FRONT WALL

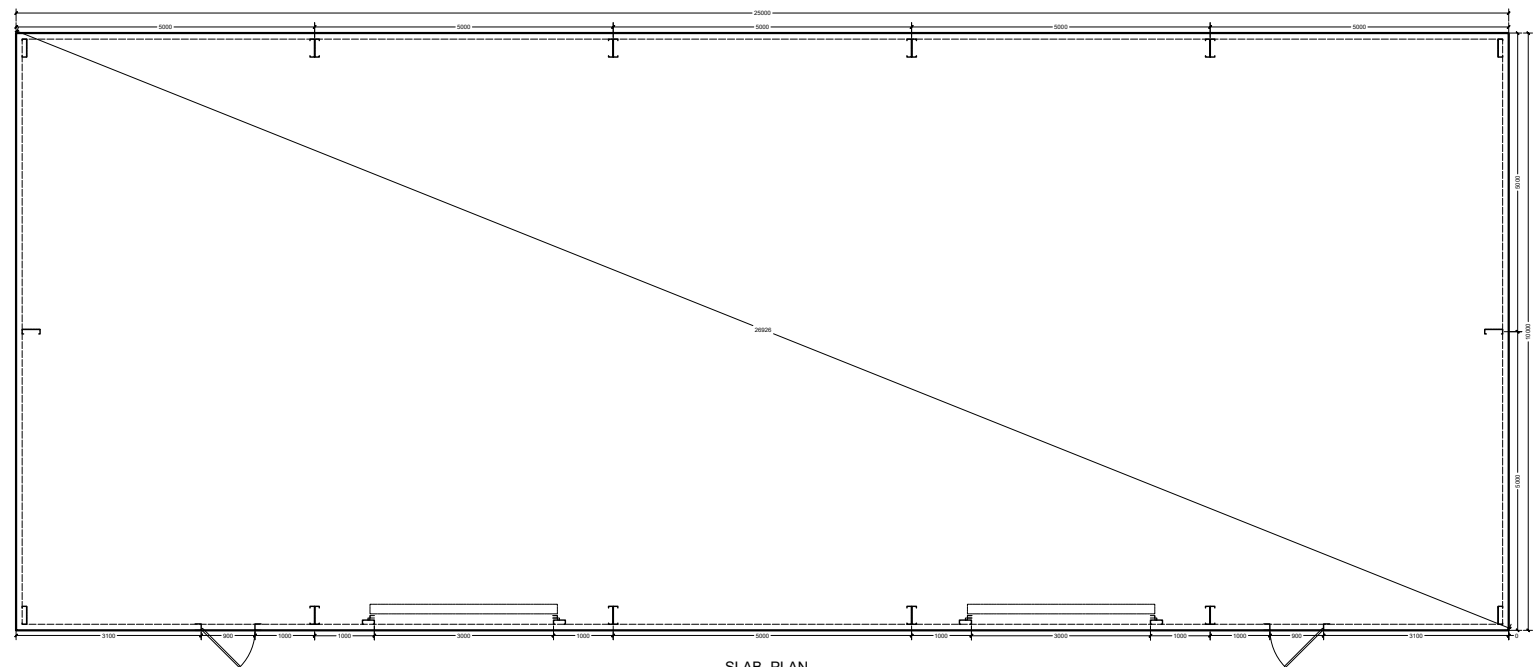


SLAB PLAN

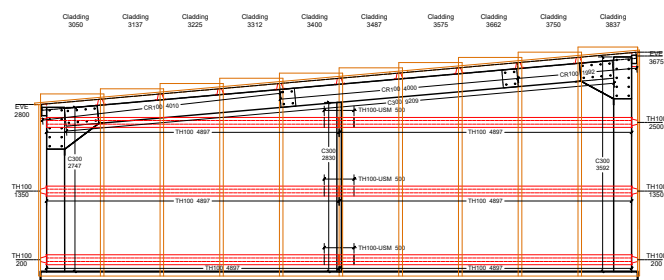

LEFT SIDE GABLE

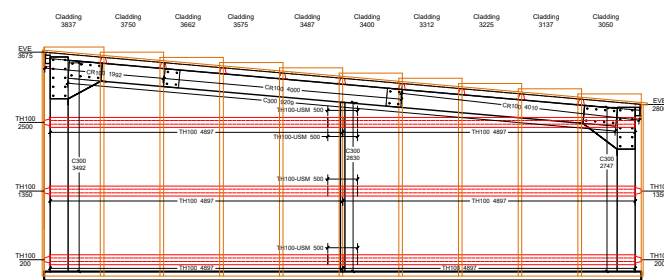

RIGHT SIDE GABLE

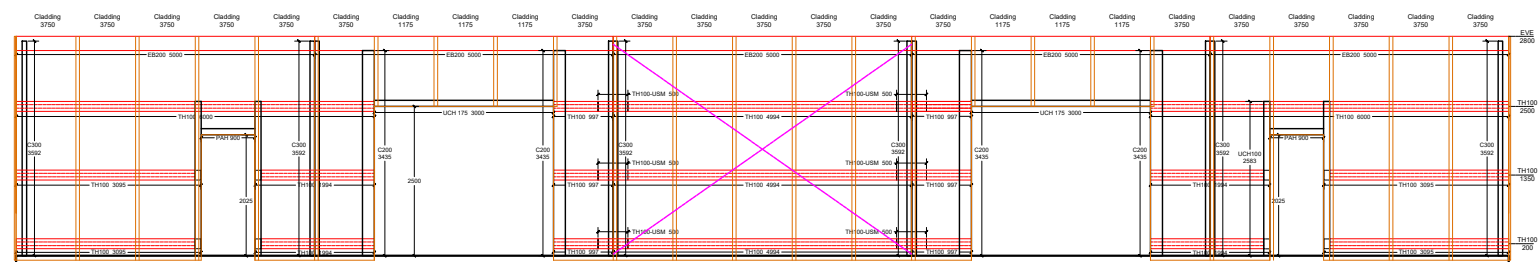

FRONT WALL



Steel Build Masters Limited
Twyford Mill Farmhouse West
Pig Lane
Bishops Stortford
Herts CM22 7PA

TERRY FROSTICK