



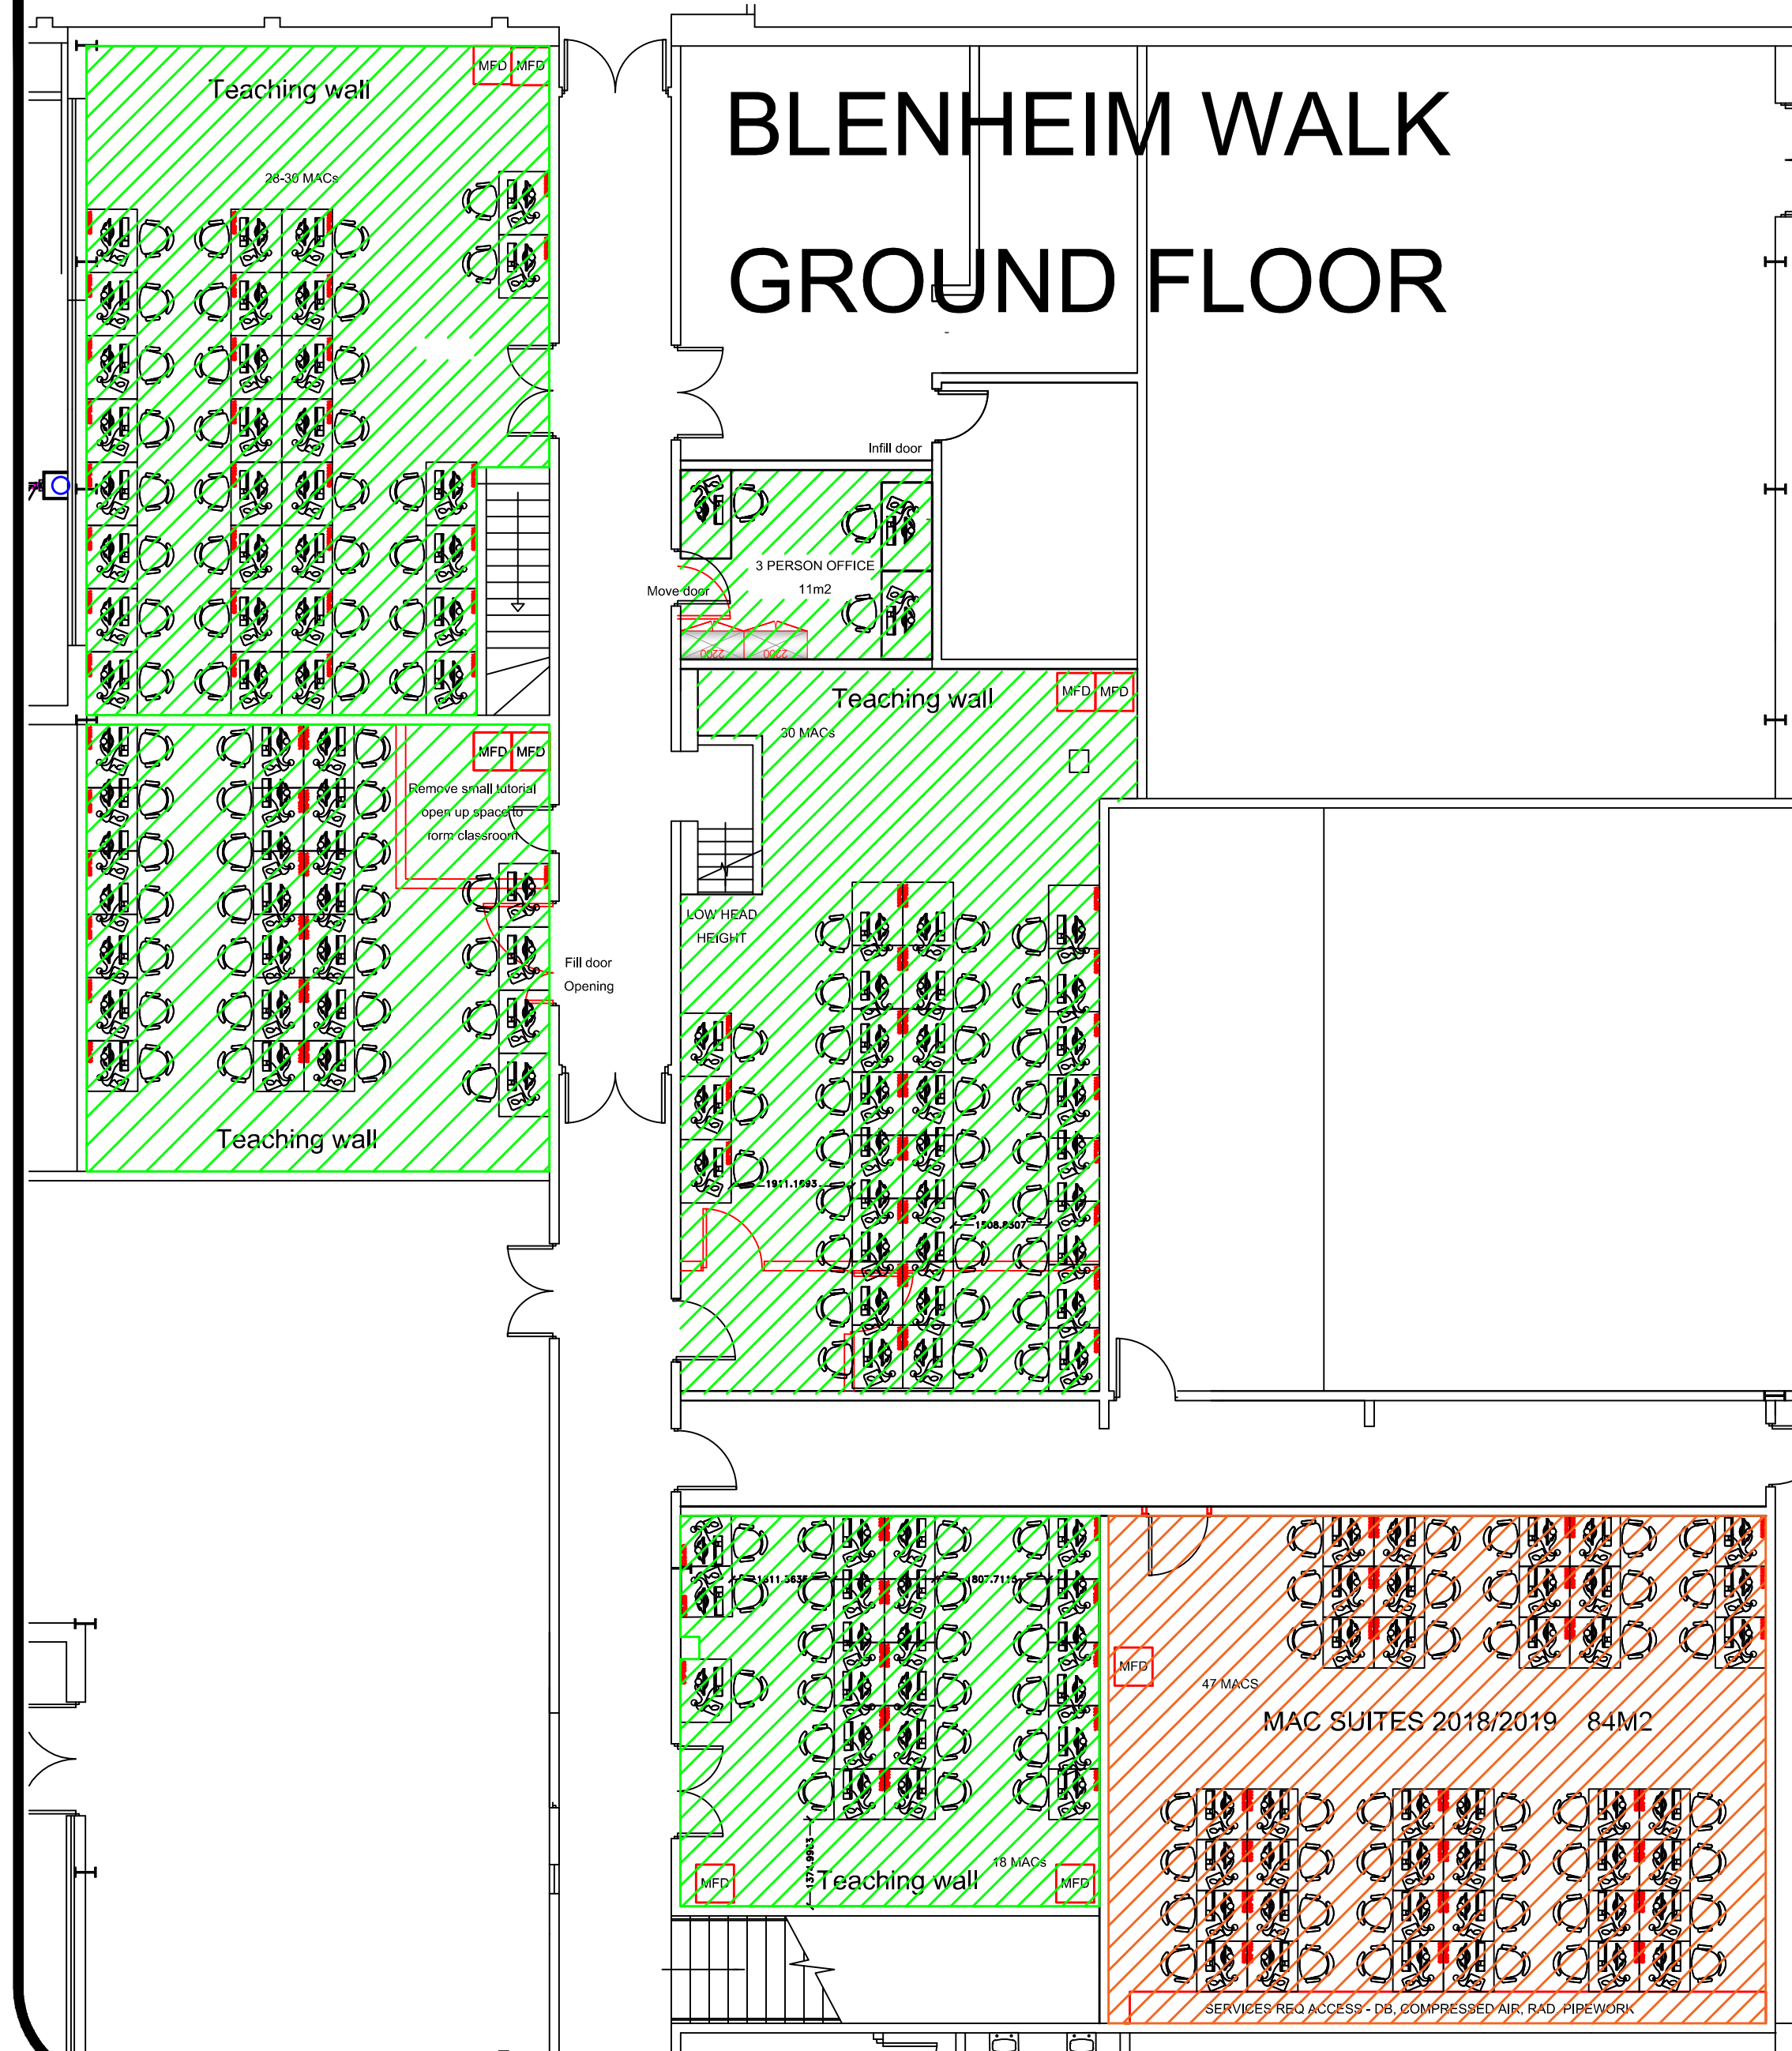

MAC SUITE
TOTAL AREA: 356m2

2018 / 2019 Mac Suite
2019 / 2020 Mac Suite
2020 / 2021 Mac Suite

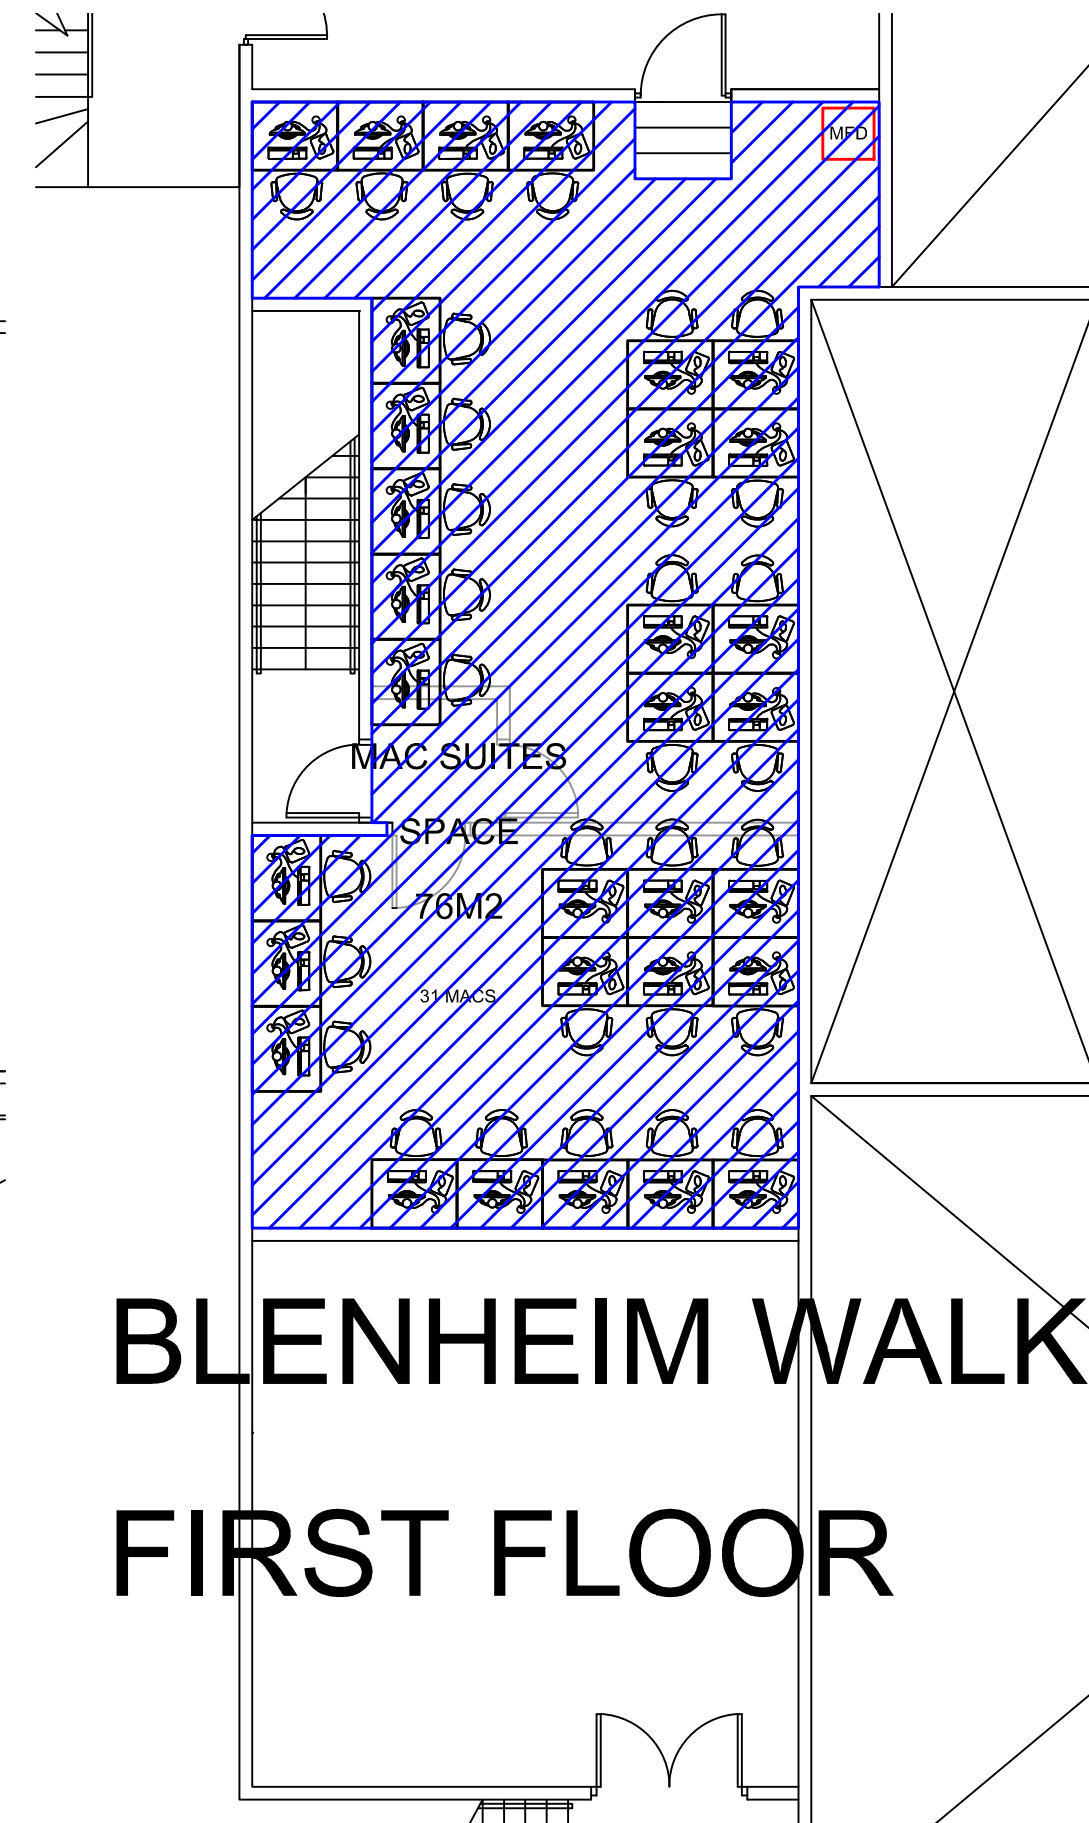

General Notes

Do not scale this drawing.
All dimensions to be checked on site. Drawing to be read
in conjunction with any specifications, schedules and
University drawings and details.

No.	Revision/Issue	Date

Firm Name and Address
**PROPOSED MAC SUITES
ON:
GROUND FLOOR
FIRST FLOOR**

Project Name and Address
**LEEDS ARTS UNIVERSITY
REFURBISHMENT
LEEDS ARTS UNIVERSITY
BLENNHEIM WALK**

Project
**BUSINESS SUPPORT
REFURBISHMENT**
Date
OCT 2017
Scale
NTS @ A1

Sheet
4/4