


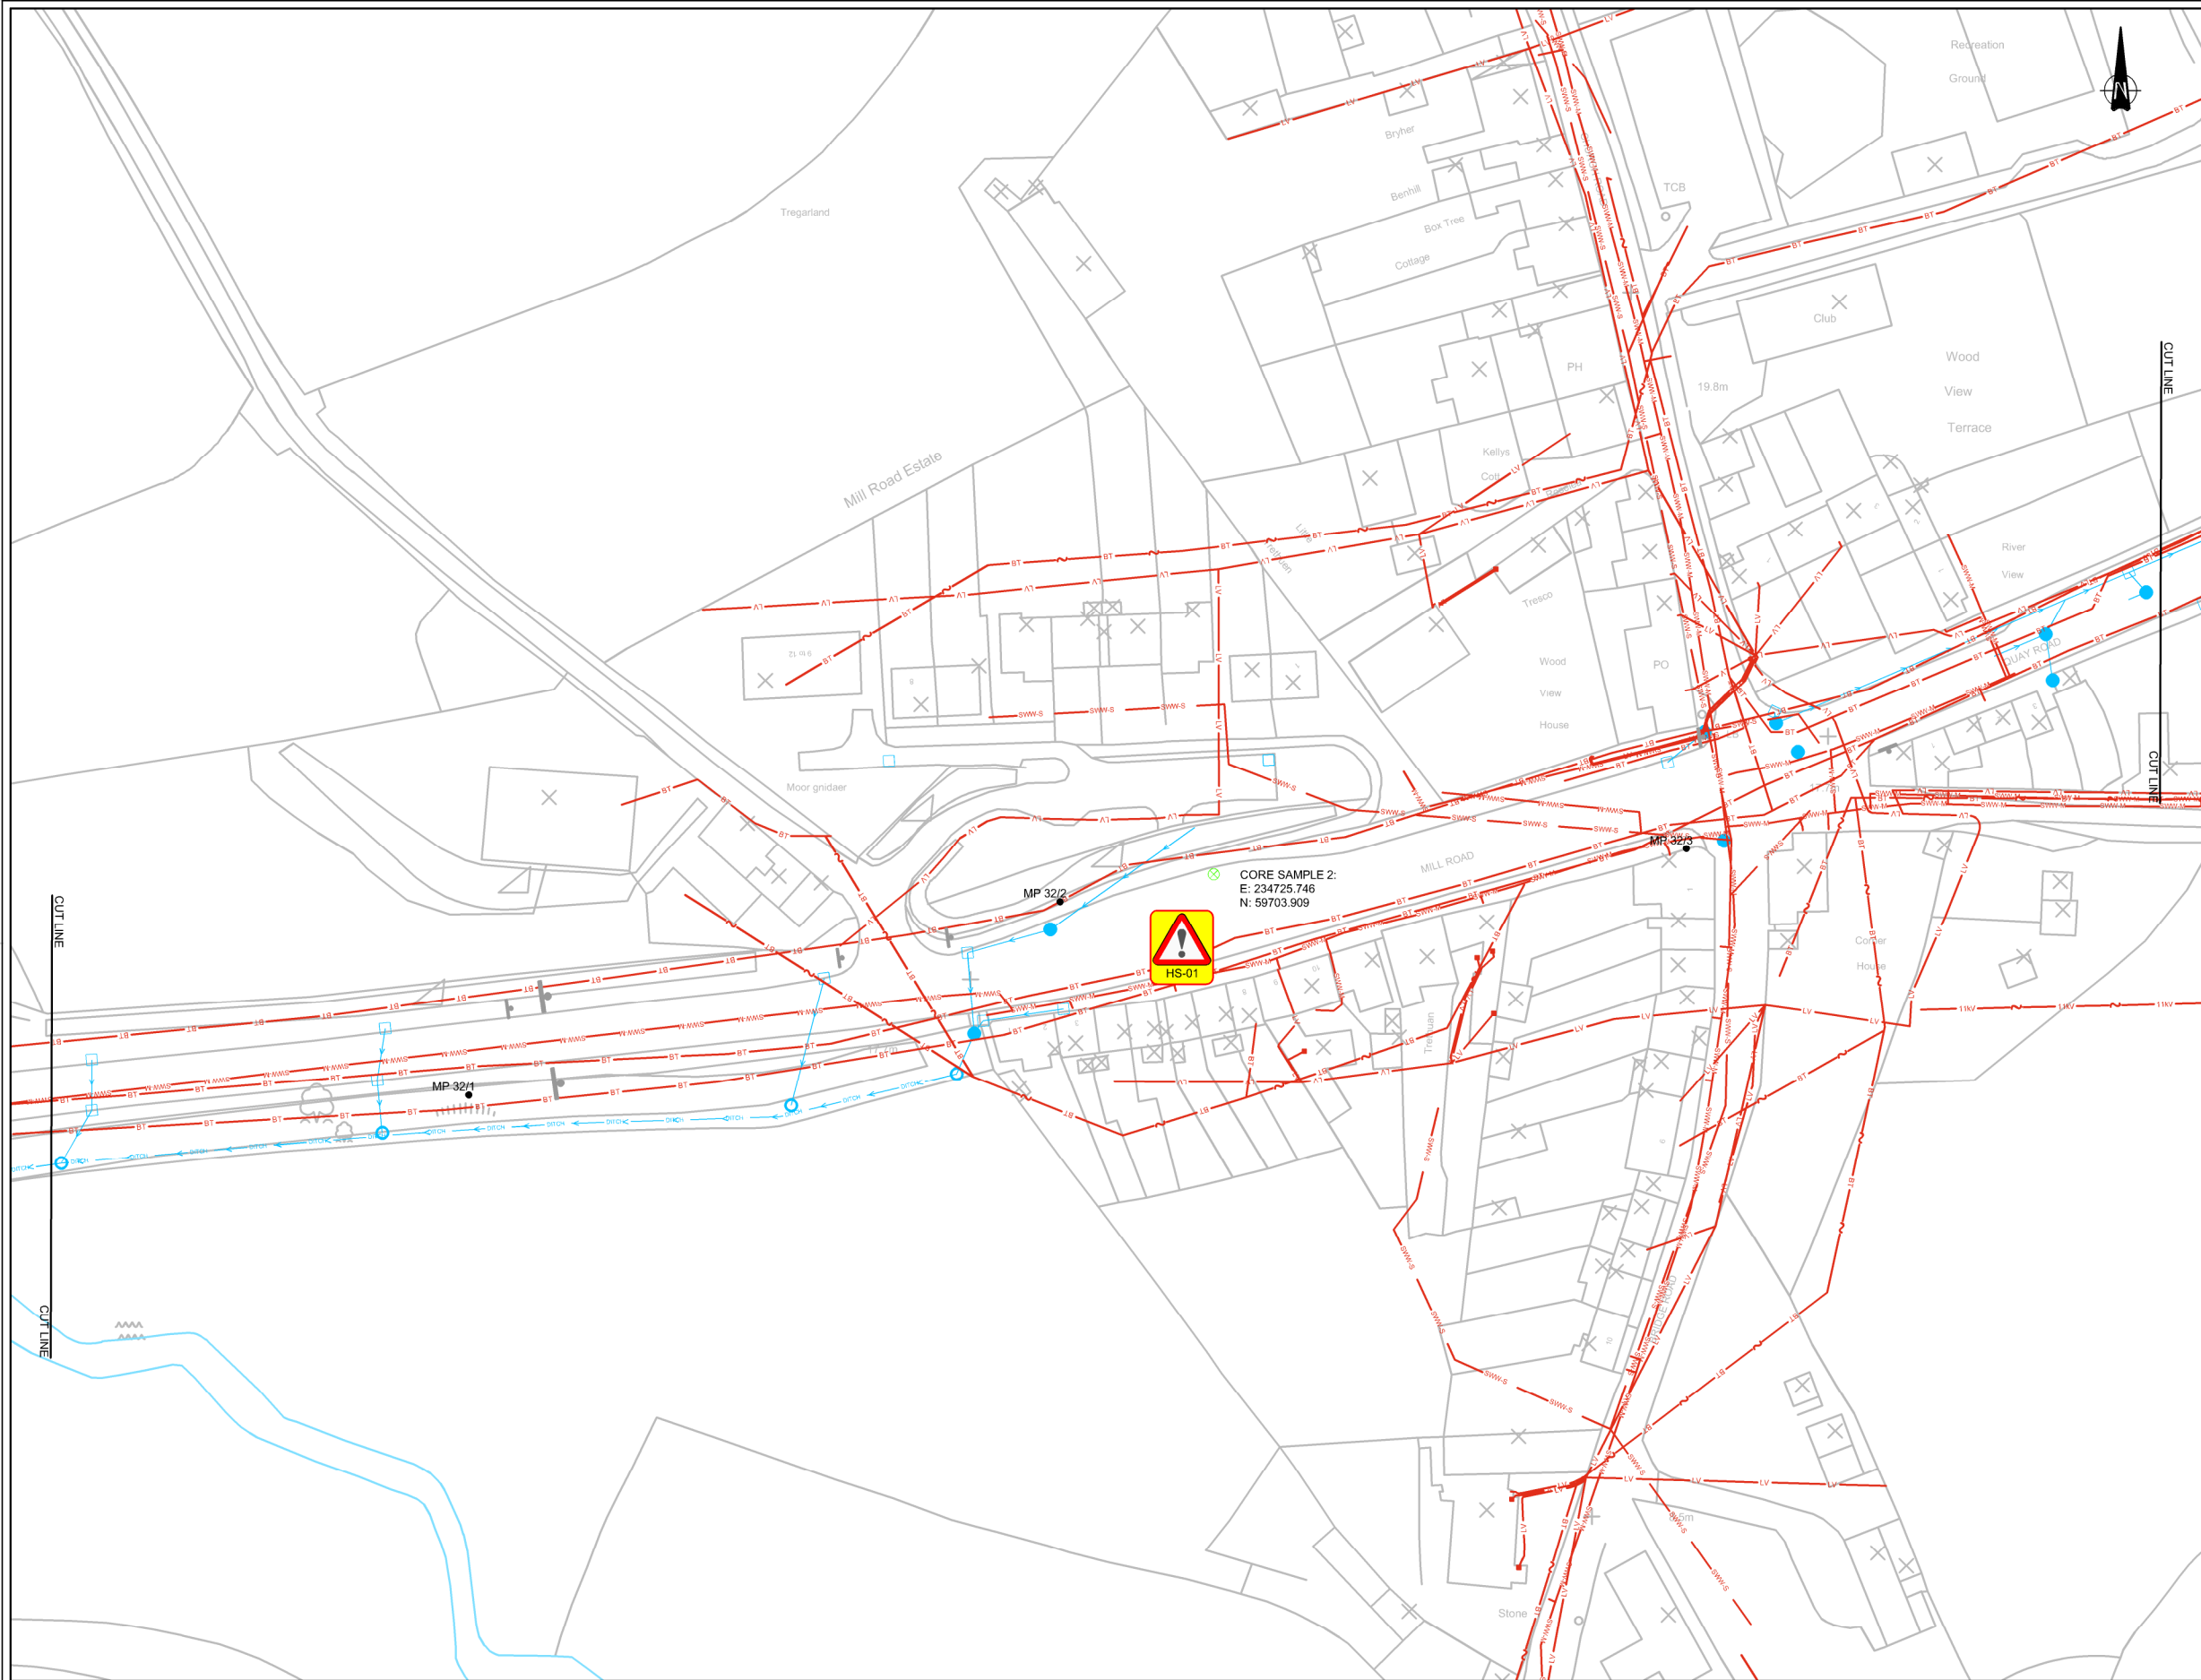

RESIDUAL DESIGN HAZARDS

THE FOLLOWING HAS BEEN COLLECTED FROM THE PRE-CONSTRUCTION INFORMATION AND HIGHLIGHTS KNOWN RESIDUAL HAZARDS.

KEY  HS-# = HEALTH AND SAFETY RISK REFERENCE NUMBER
E-# = ENVIRONMENT RISK REFERENCE NUMBER

HS-01 - WORKING ON OR NEAR LIVE CARRIAGEWAY

NOTES

- THIS DRAWING IS PROVIDED FOR INDICATIVE PURPOSES ONLY AND IS NOT TO BE SCALED.
- THE SURVEY DRAWINGS SHALL BE SUPPLIED IN-LINE WITH HIGHWAYS ENGLAND GG 184. HOWEVER, LAYERING SHALL BE IN ACCORDANCE WITH NBS UNI-CLASS 2015.
- THE SURVEY INFORMATION SHALL BE PROVIDED IN AUTOCAD FORMAT, 2010 OR EARLIER VERSION.
- CORE SAMPLE SURVEY LOCATIONS ARE INDICATED ON THE PLANS.
- ANY TAR BOUND MATERIALS ENCOUNTERED ARE TO BE IDENTIFIED AND REPORTED TO THE CLIENT.
- THE CONTRACTOR IS TO ENSURE SUITABLE TRAFFIC MANAGEMENT IS IN PLACE PRIOR TO COMMENCING WORKS.
- THE REQUIREMENTS OF THE CORE SAMPLE SURVEY ARE DETAILED IN THE WORKS INFORMATION: HE5701240-A38 TIDEFORD-CORE SURVEY-ECSC NATIONAL TST MODEL WORKS INFORMATION

C1	FOR INFORMATION	RK	RK	BA	BA	25/02/21
REV	DETAILS	DRWN	DES	CHKD	APPD	DATE

SCALE :	AS STATED	DRAWING STATUS
DIMENSIONS :	AS STATED	WORK IN PROGRESS
COPYRIGHT © KIER		PRELIMINARY
ORIG DRAWING SIZE : A1		CONSTRUCTION
SUITABILITY : D2		AS-BUILT
		FOR TENDER

CLIENT	
--------	---

AGENT	
-------	---

PROJECT NAME	A38 TIDEFORD DRAINAGE RENEWAL SCHEME
--------------	--------------------------------------

DRAWING TITLE	CORE SAMPLE SURVEY PLAN SHEET 2 OF 4
---------------	--------------------------------------

DRAWING NUMBER	PROJECT	ORIGINATOR	VOLUME	KIER PROJECT REFERENCE
5701240	5701240	KIER	VTO	5701240
A38MP31.8	DR	CD	0122	REVISION
LOCATION	TYPE	ROLE	NUMBER	C1

LEGEND

- | | | | | |
|--|---|---|---|---|
|  PROPOSED CORE SAMPLE LOCATIONS |  EXISTING CARRIER PIPE |  EXISTING CATCHPIT |  C2 STATS - VODAFONE |  C2 STATS - SOUTH WEST WATER (SEWER) |
|  EXISTING FILTER DRAIN |  EXISTING GULLY |  C2 STATS - 11KV OVERHEAD CABLES |  C2 STATS - BT UNDERGROUND | |
|  EXISTING DITCH |  EXISTING MANHOLE |  C2 STATS - LOW VOLTAGE CABLES |  C2 STATS - BT OVERHEAD | |
| |  EXISTING OUTFALL |  C2 STATS - SOUTH WEST WATER | | |
| |  EXISTING INLET | | | |