



NOTES:
*Concrete cover slab can be substituted for type-1 sub base when in landscaped areas with no vehicle access.
**Minimum pipe cover to be 300mm in access roads and 1200mm min in highway.
Temporary cap to provided to inspection chamber shaft during construction to prevent debris and run off entering system.


PVC Small Dia. Chamber Construction Details
(NTS)

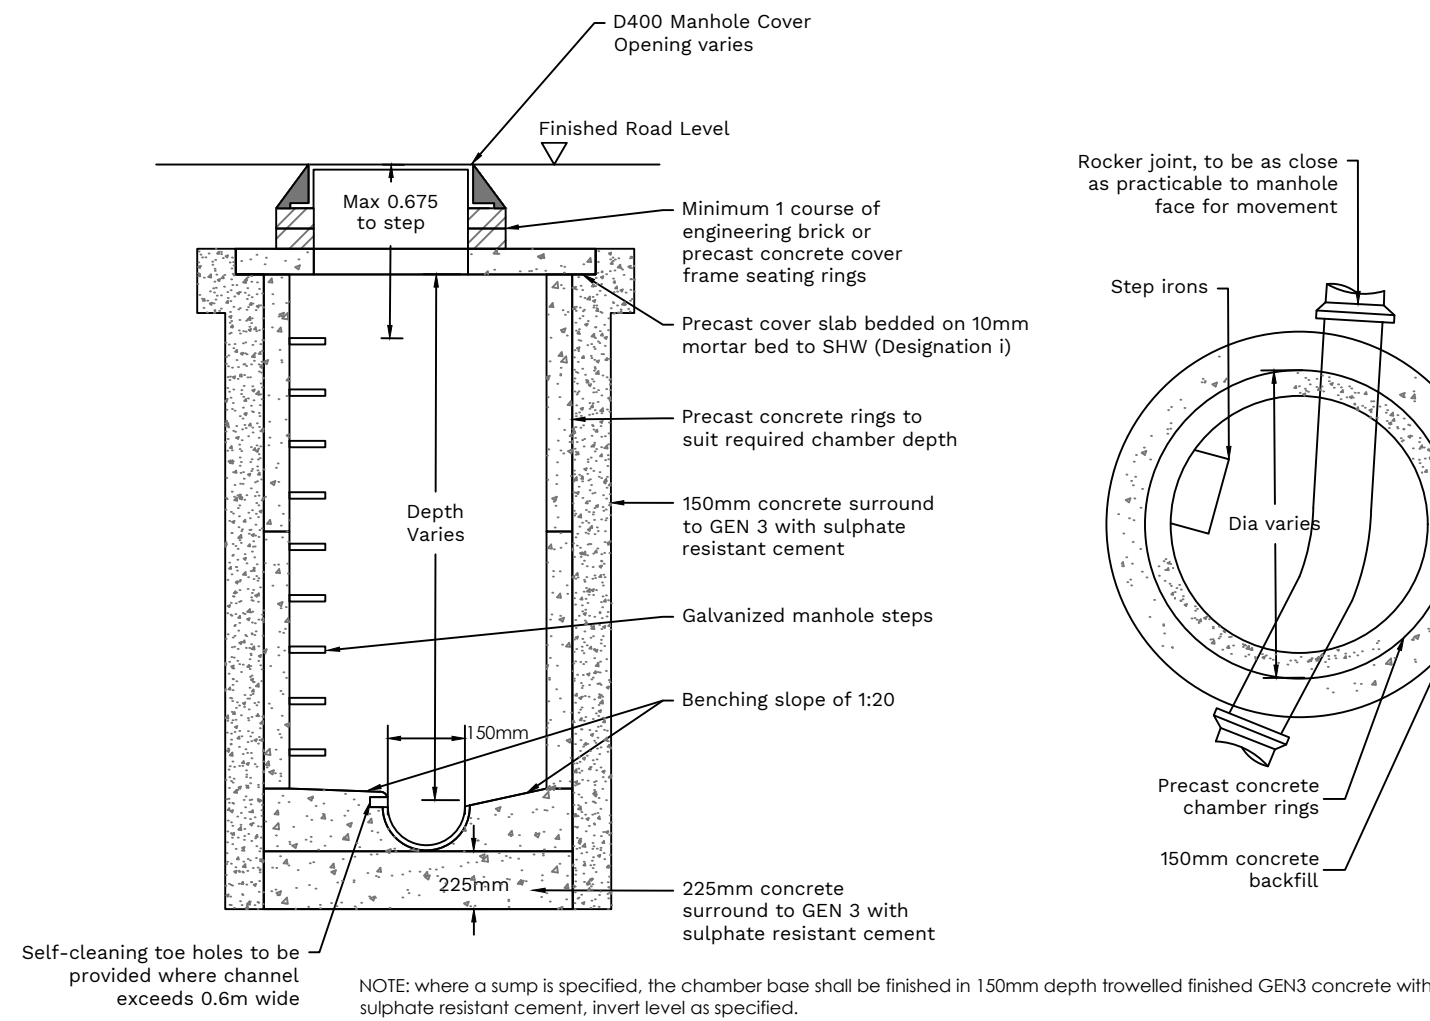


PCC Chamber Details
(NTS)

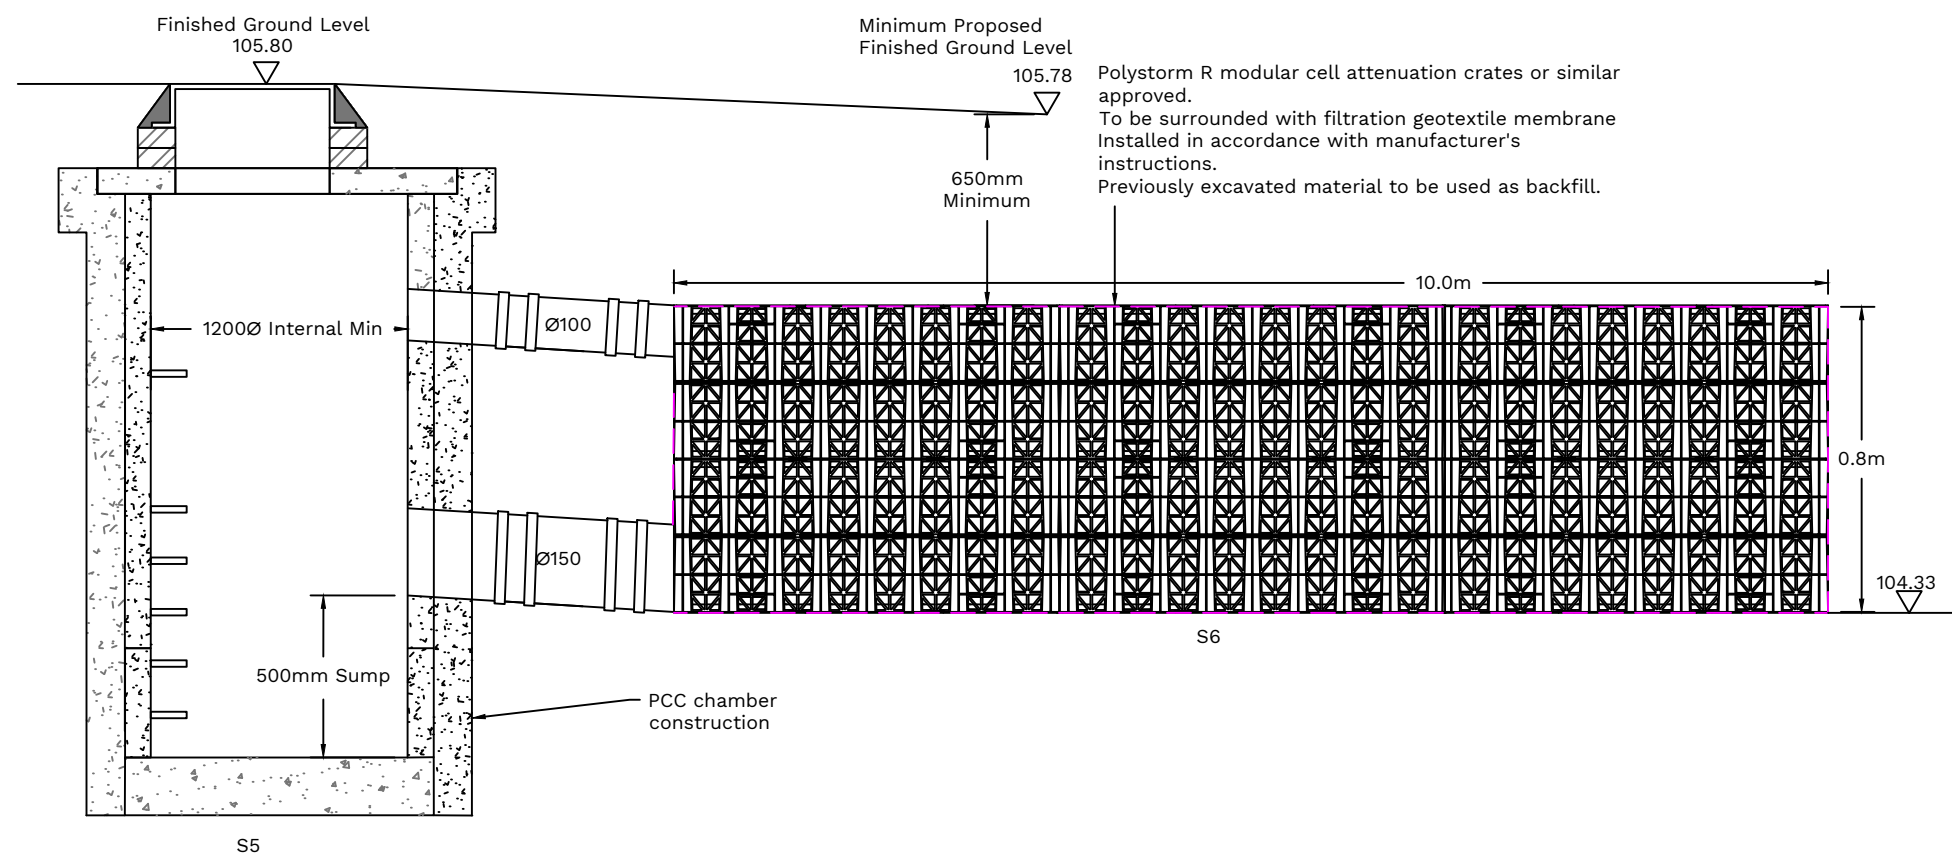

Private Soakaway Detail S7
(NTS)

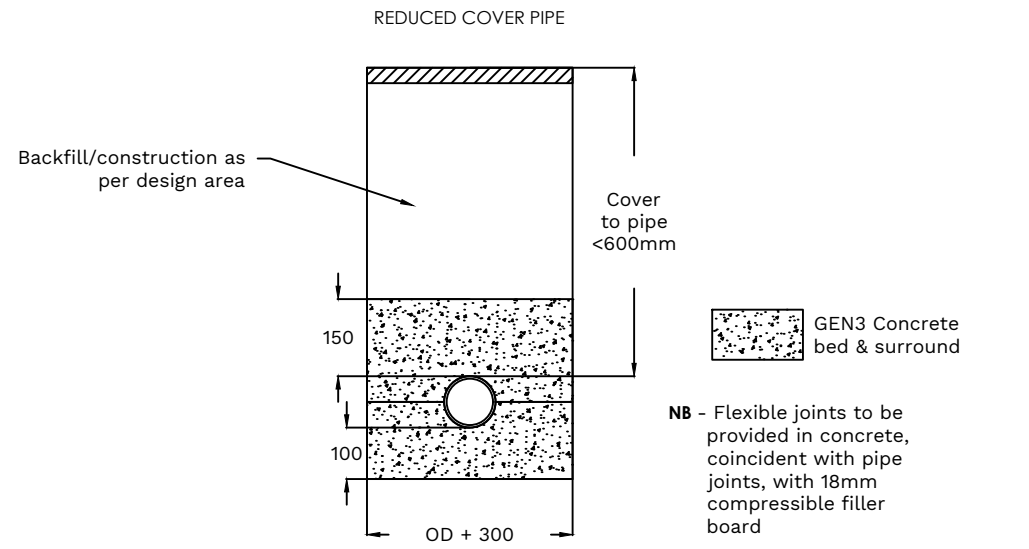


Note: concrete bed and surround not required for shallow pipes in patio and garden area

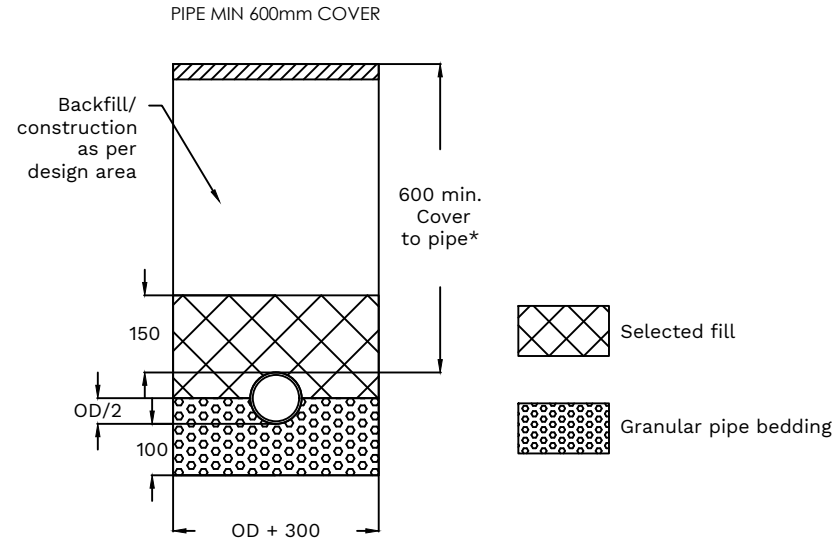


*Minimum cover increased to 900mm in access roads and 1200mm in highway. Where desirable cover is not met, a reinforced concrete cover slab shall be provided to the pipe backfill, compressible filler board required between cover slab and backfill.

Pipe Construction Details
(NTS)

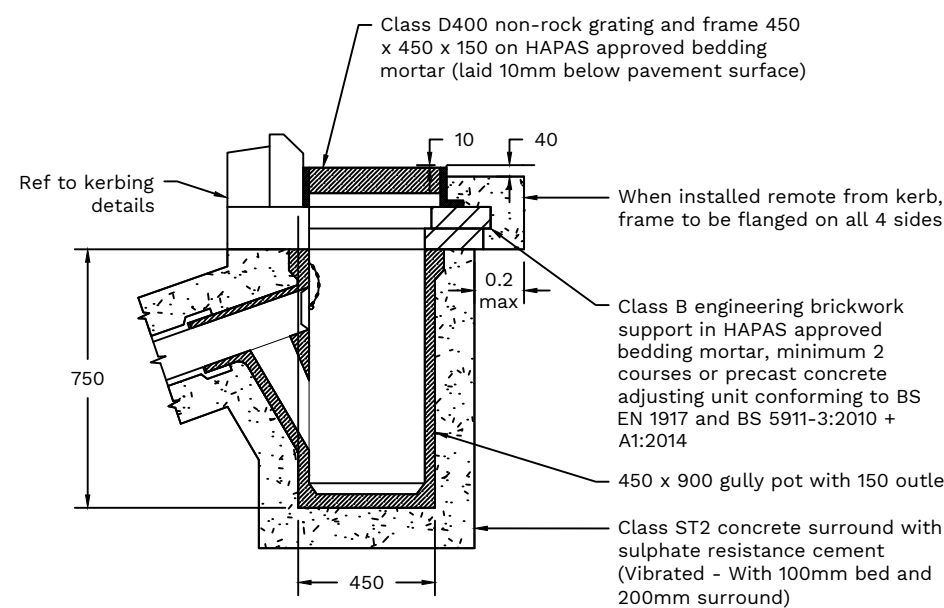

Gully Pot Details
(NTS)

Gully Pot Notes:
1. Brickwork to be English Bond with top course to be header bond; alternatively a suitable concrete gully cover slab may be used
2. Concrete to conform to SHW Clause 2602

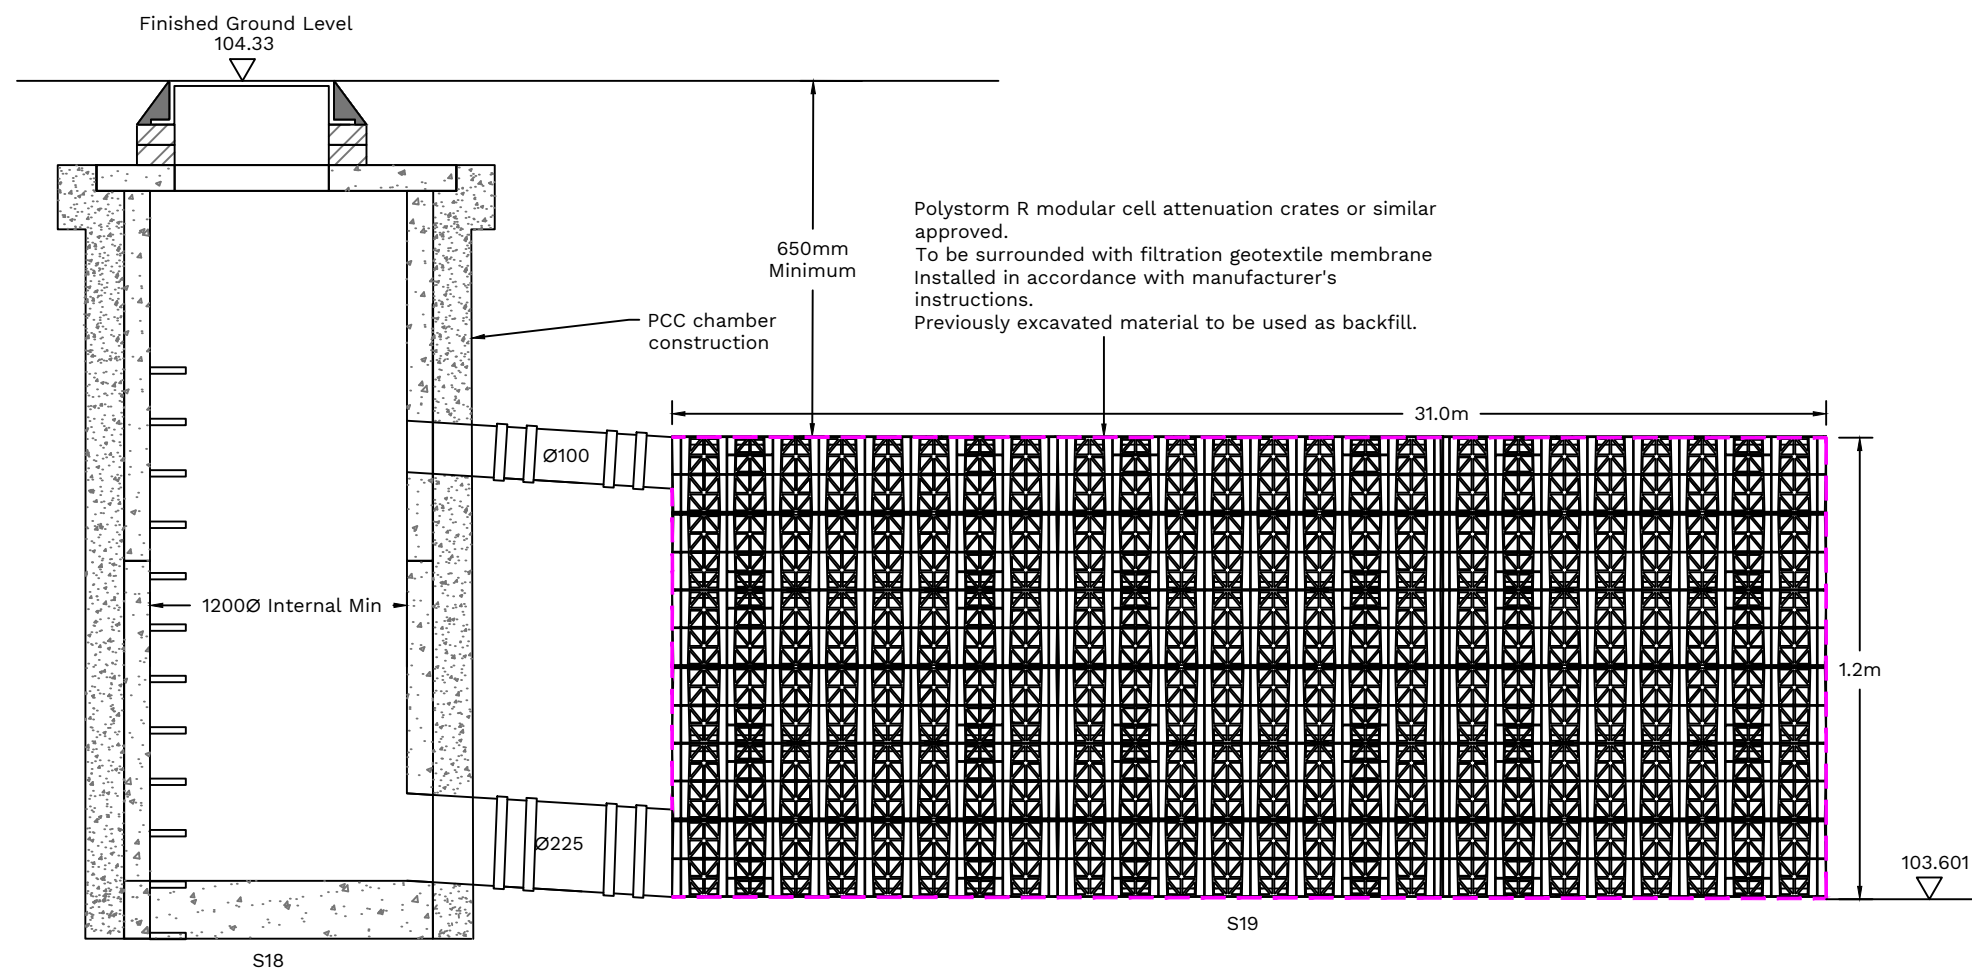

Private Soakaway Detail S19
(NTS)

DISCLAIMER NOTES:

DO NOT SCALE THIS DOCUMENT - USE FIGURED DIMENSIONS ONLY
ALL DIMENSIONS MUST BE CHECKED ON SITE PRIOR TO COMMENCEMENT OF ANY RELATED WORKS.

THIS DOCUMENT IS COPYRIGHT OF THE ORIGINATOR, IT MUST NOT BE ALTERED, REPRODUCED OR DISTRIBUTED WITHOUT PRIOR CONSENT.

THIS DOCUMENT MUST BE READ IN CONJUNCTION WITH ALL SUPPORTING DOCUMENTS PRODUCED BY THE ORIGINATOR AND OTHER PROJECT DISCIPLINES.

OS MAPPING OBTAINED FROM PROMAP LICENCE No. 100022432
REPRODUCED BY BERRYS UNDER OS LICENCE No. 100003668

SCALE BAR & NORTH POINT:

REV/	DESCRIPTION	DATE	BY	CHKD
BEECH HOUSE	SHREWSBURY BUSINESS PARK			
SHREWSBURY				
SHROPSHIRE				
SY2 8FG				

ORIGINATING OFFICE:

BERRYS

STATUS: PRELIMINARY

CLIENT: Whitney Town Council

PROJECT: Detailed Drainage Design
For New Depot

DRAWING:

Standard Details

SCALE @ A1:	DRAWN BY:	CHKD BY:	DATE:
NTS	JGH	RH	12.06.25

DRAWING No: SA53162 -BRY-ST -PL - C - 502 _