




GSE Note 02-42:
Layout changed to match 01-34
Pin boards altered to accommodate riser.


This drawing was created in Revit 2013 and is the property of Godfrey Syrett Ltd and therefore must not be copied or reproduced. Please ensure that all dimensions are checked on site before commencing work

Rev	Description	Date
A	First Issue	07/07/16
B	Revisions following meeting on 14/12/16	22/12/16
C	Sections added for office desks and IT Locations of power polls highlighted	07/02/17


Section through loose office desks
1:20

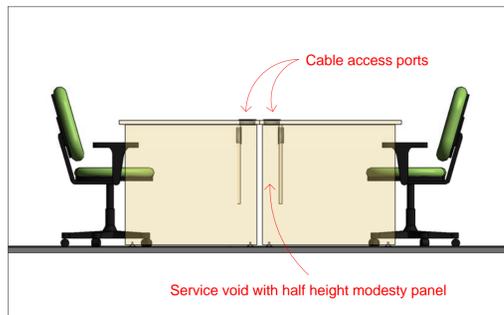

Red circle denotes a Tubestation
(Floor box required)

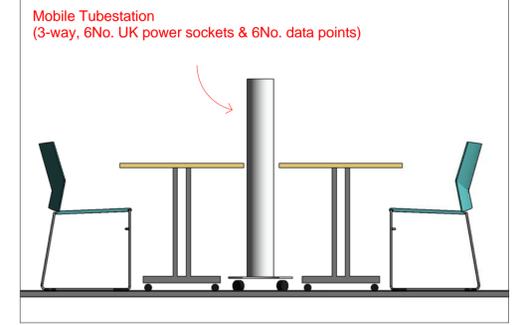


Section Tubestation B
1:20

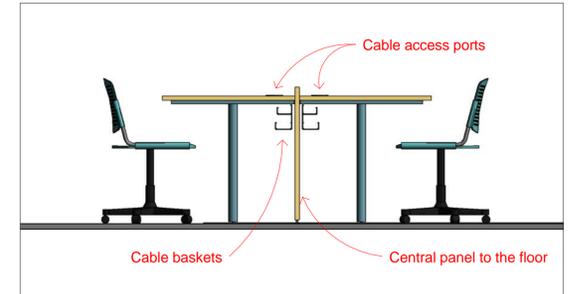

Section through IT island in 2.42, 44, 45, 52 & 53
1:20


000 Level 2 PartA
1:100

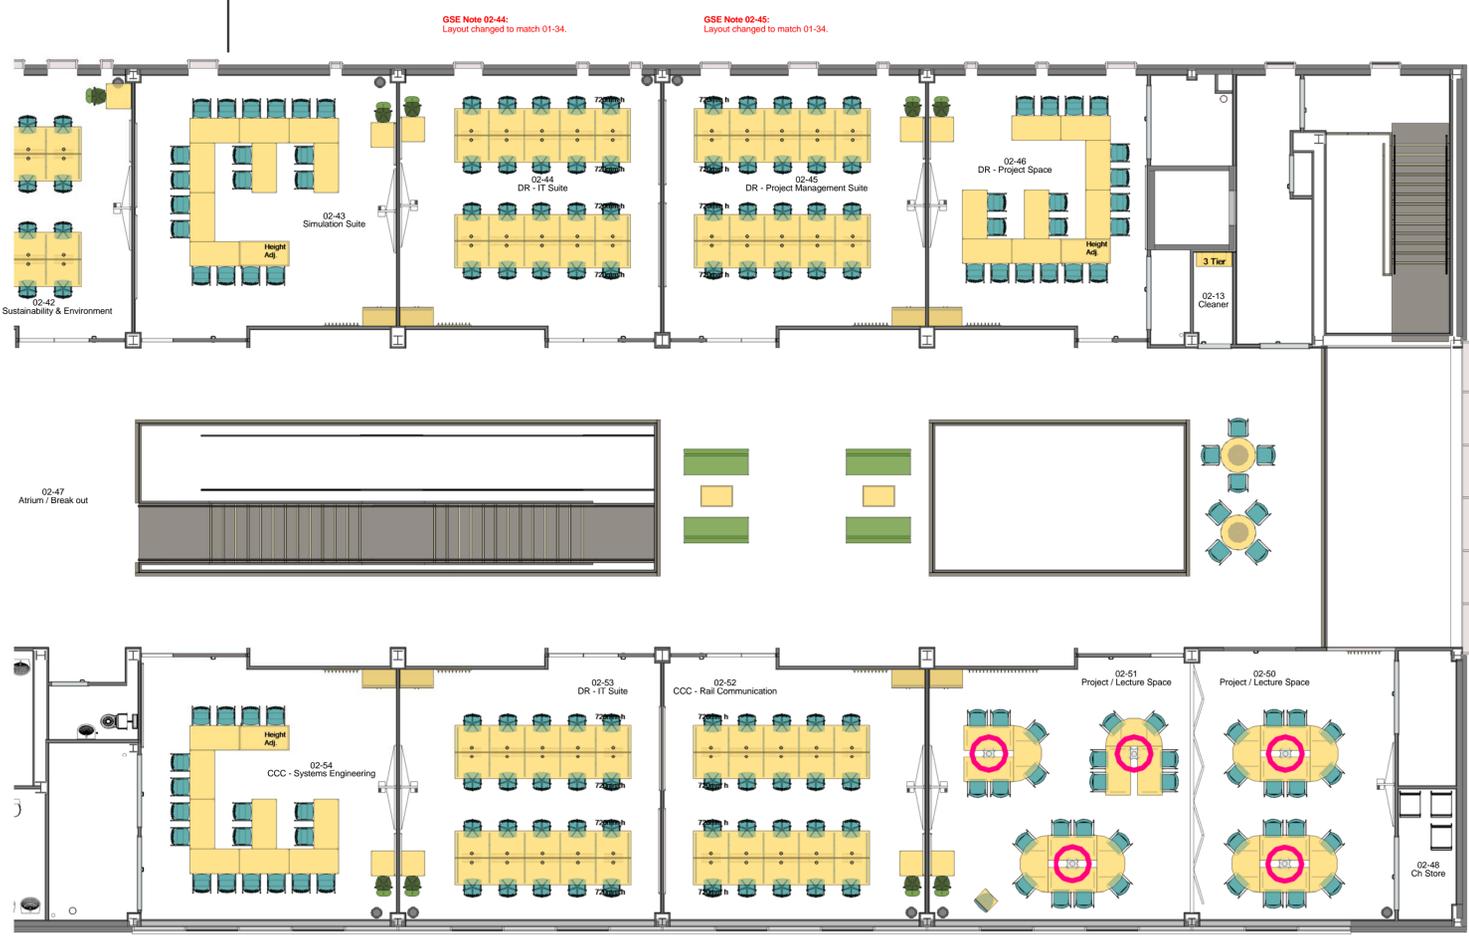

GSE Note 02-44:
Layout changed to match 01-34.

GSE Note 02-45:
Layout changed to match 01-34.

GSE Note 02-50 & 31:
Tilt top tables & power polls added.

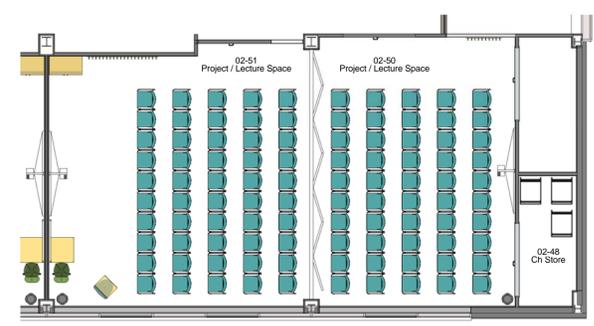

2-50 & 51 Lecture set up
1:100

000 Level 2 PartB
1:100

GSE Note 02-53:
Layout changed to match 01-34.

GSE Note 02-52:
Layout changed to match 01-34.

Drawing Sign-off	
On Behalf of	Date
Site Sign-off	
On Behalf of	Date
On Behalf of	
On Behalf of	Date

Furniture For Education

Client	Willmott Dixon	Date	07/07/16
Project	NCHSR Birmingham Campus	Scale	As indicated
Drawing Name	Second Floor FF&E Plan	Drawn	Townsworth
Drawing Number	20549_P_200	Status	Preliminary
Revision	C	Client	GODFREY SYRETT EDUCATION
Address	Littleburn Industrial Estate, Langley Moor County Durham, DH7 8HE	Contact	info@godfreysyrett.co.uk
Phone	01912681010	Website	www.godfreysyrett.co.uk