
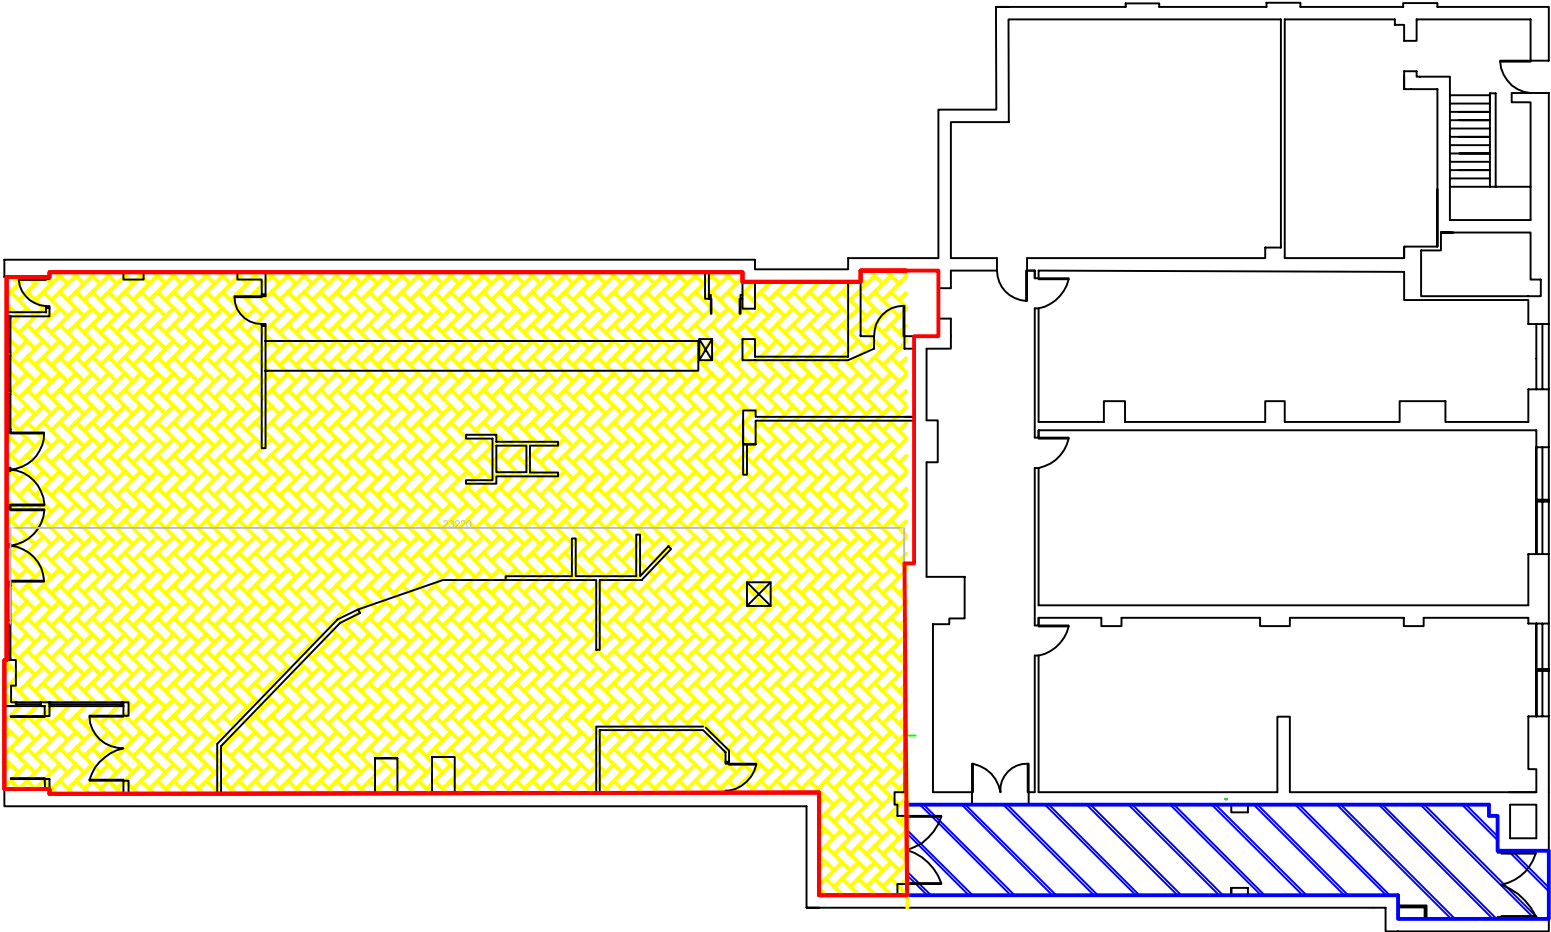


© This drawing is to be read in conjunction with the Consultant's drawings. Any discrepancies to be reported to B.E.S.T prior to commencement of work. Work from marked dimension only. **Do not** scale from this drawing. All dimensions and levels to be checked on site by Contractor.

Building Compliance Building Surveyors Building Consultants

Notes:

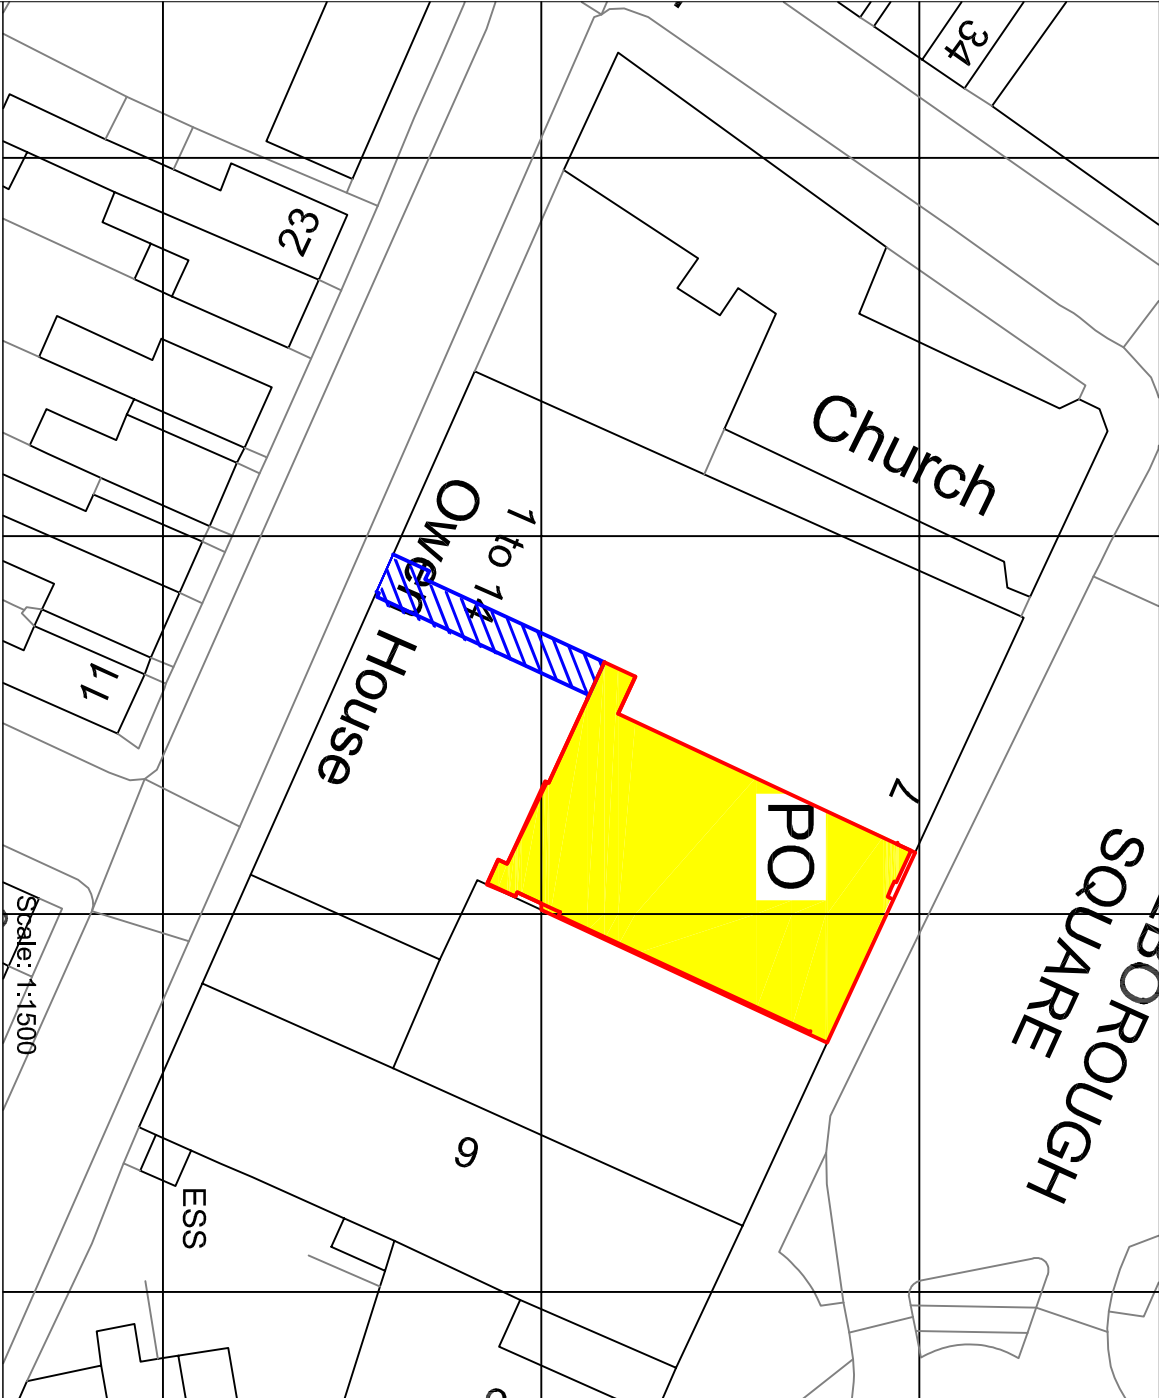


GROUND FLOOR

3,766 SQ/M / 4,0536 SQ/FT

Scale: 1:200

Scale: 1:1250

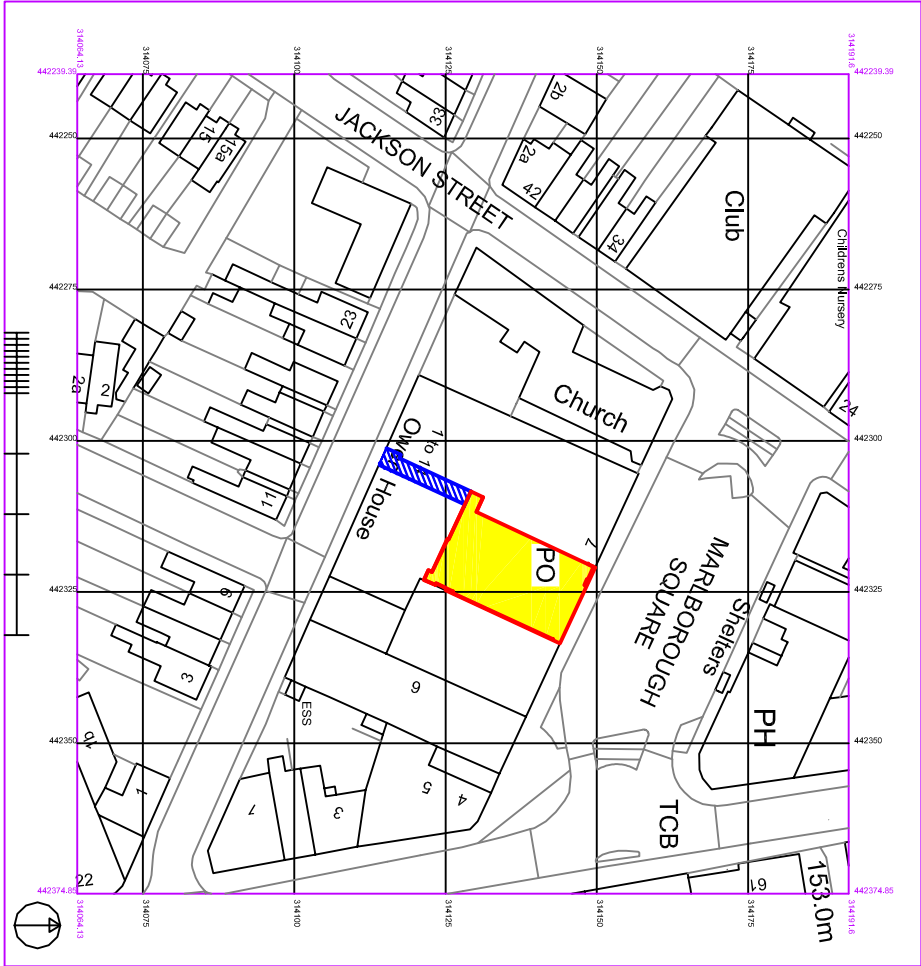

Client:	JRBT Ltd
Project:	7 Marlborough Square Coalville LE67 3WD
Title:	Land Registry Lease Plan
Date:	AUG 2018
Drawn:	AB
Proj. No:	TFB01
Scale:	A3: 1:200
Checked:	JAS
Dwg. No:	01
Rev:	