



GROUND FLOOR

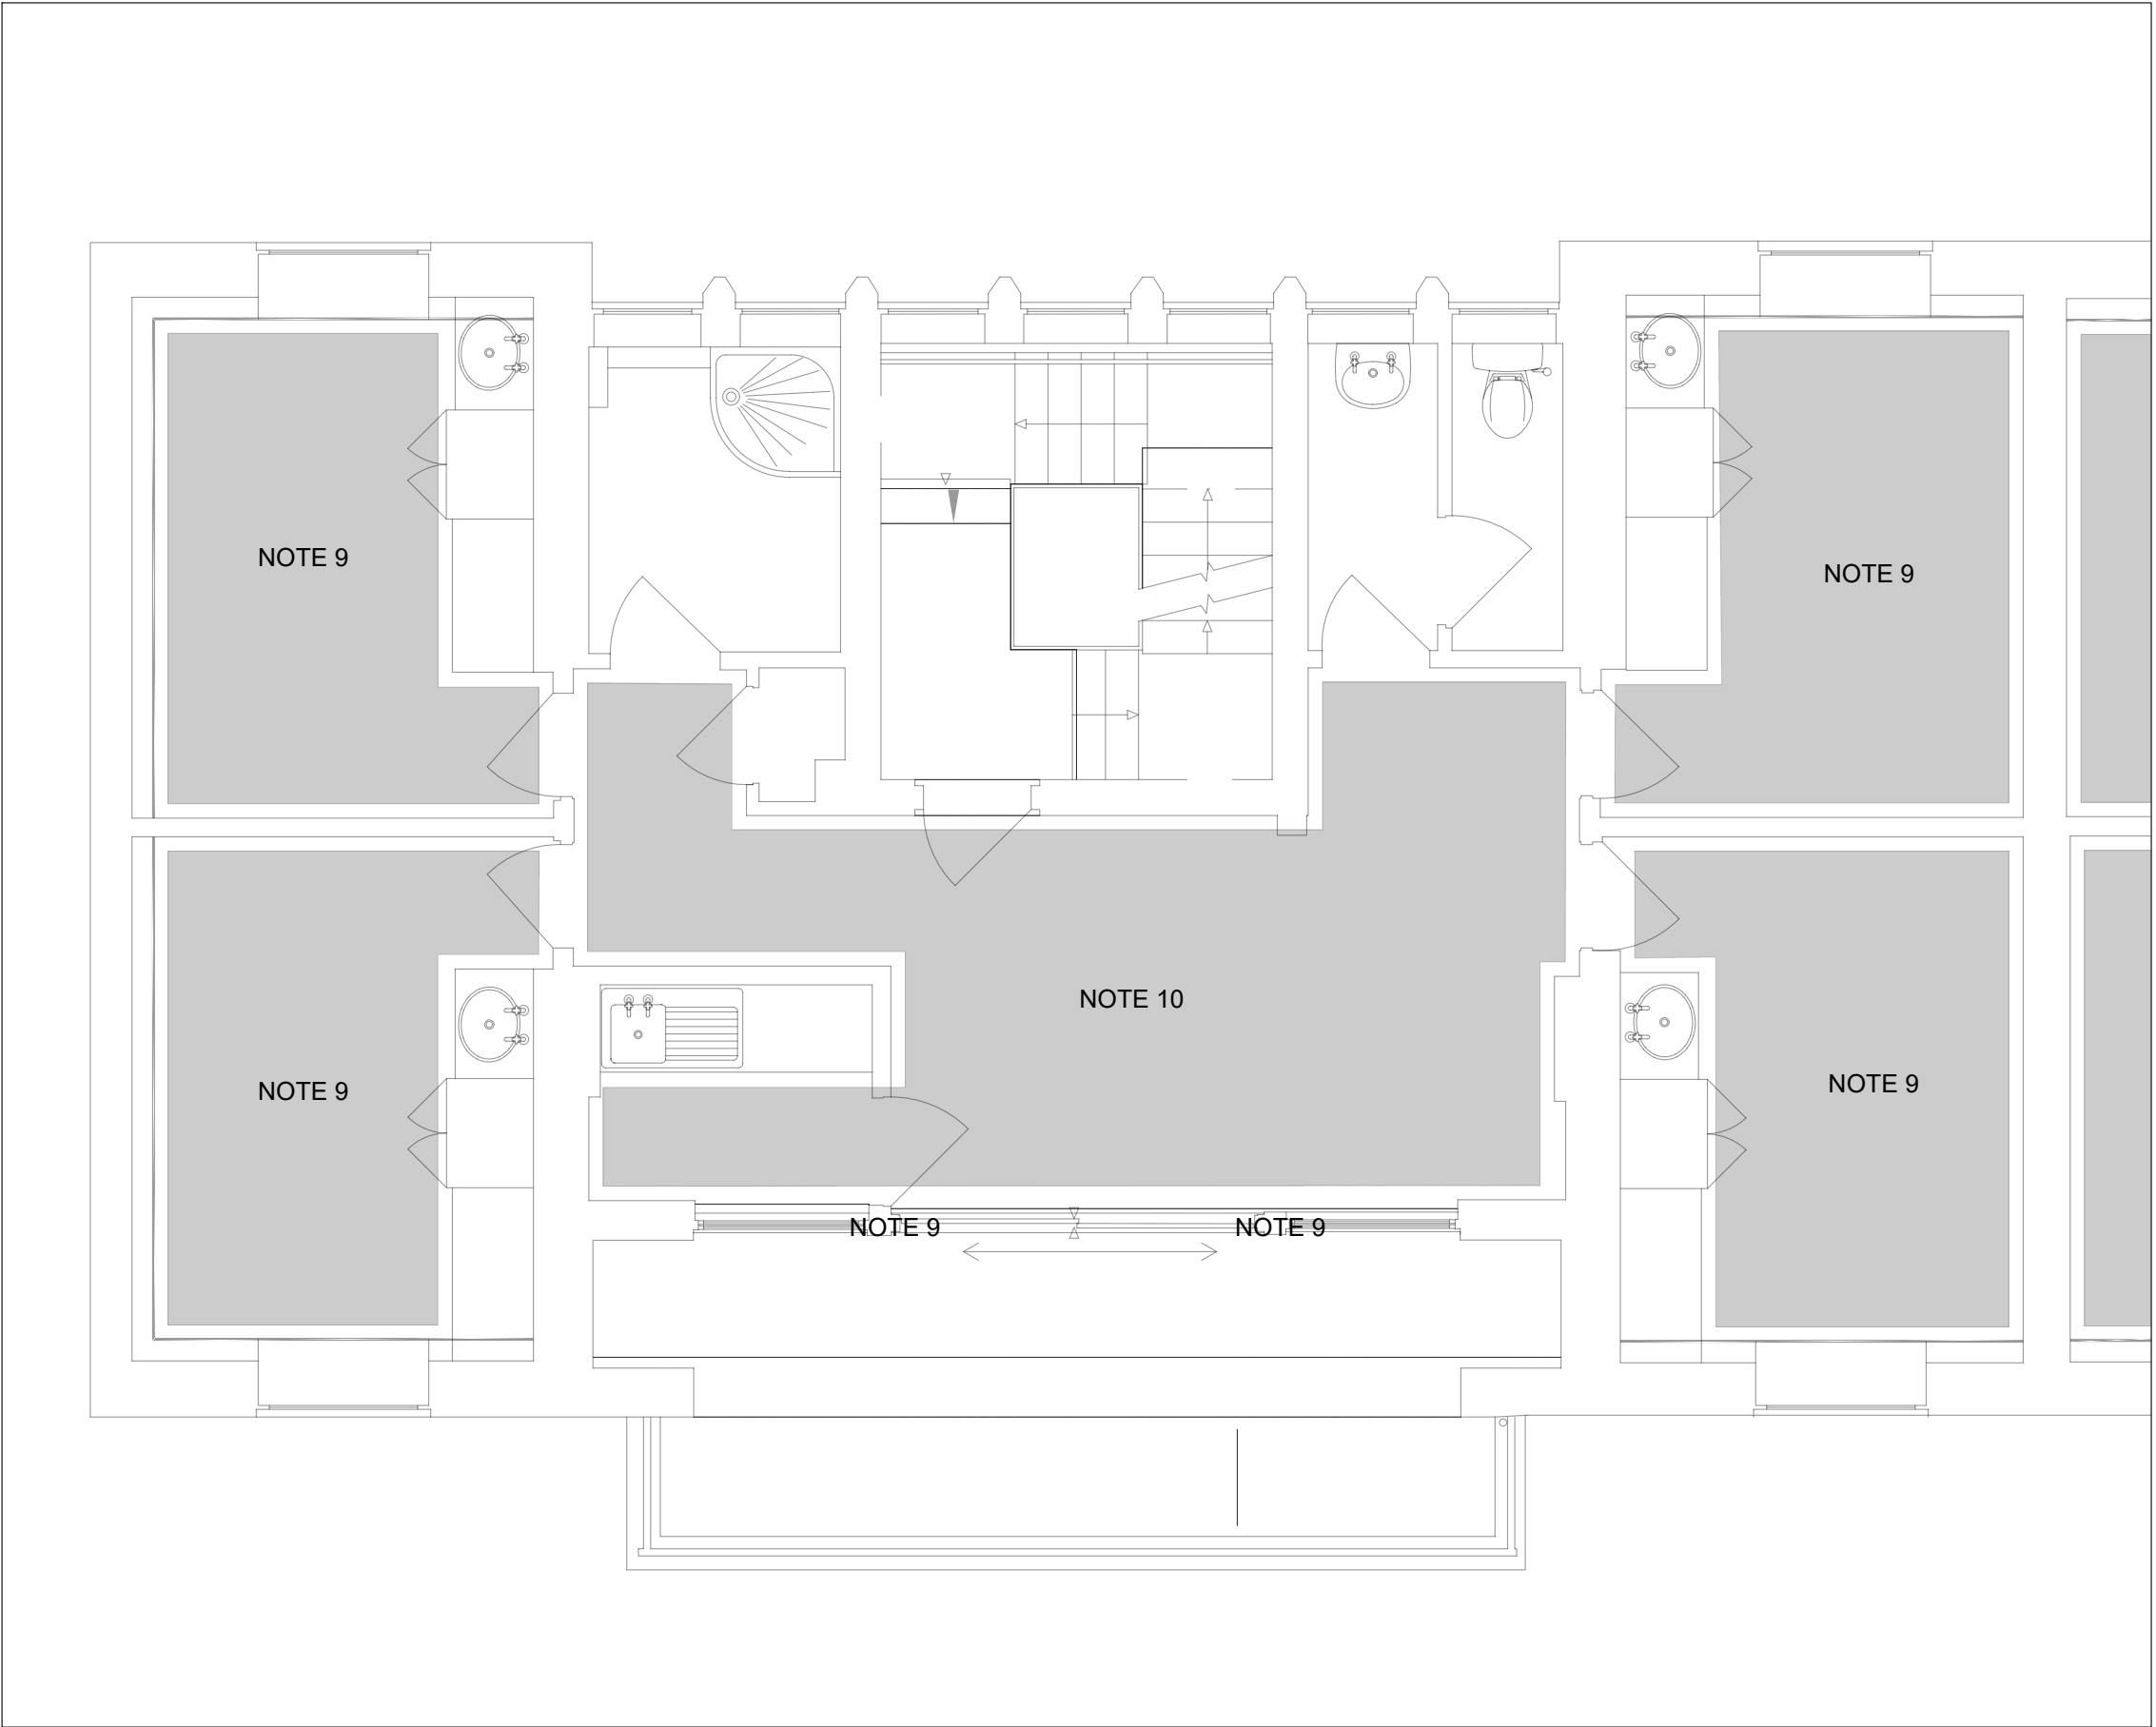

FIRST FLOOR

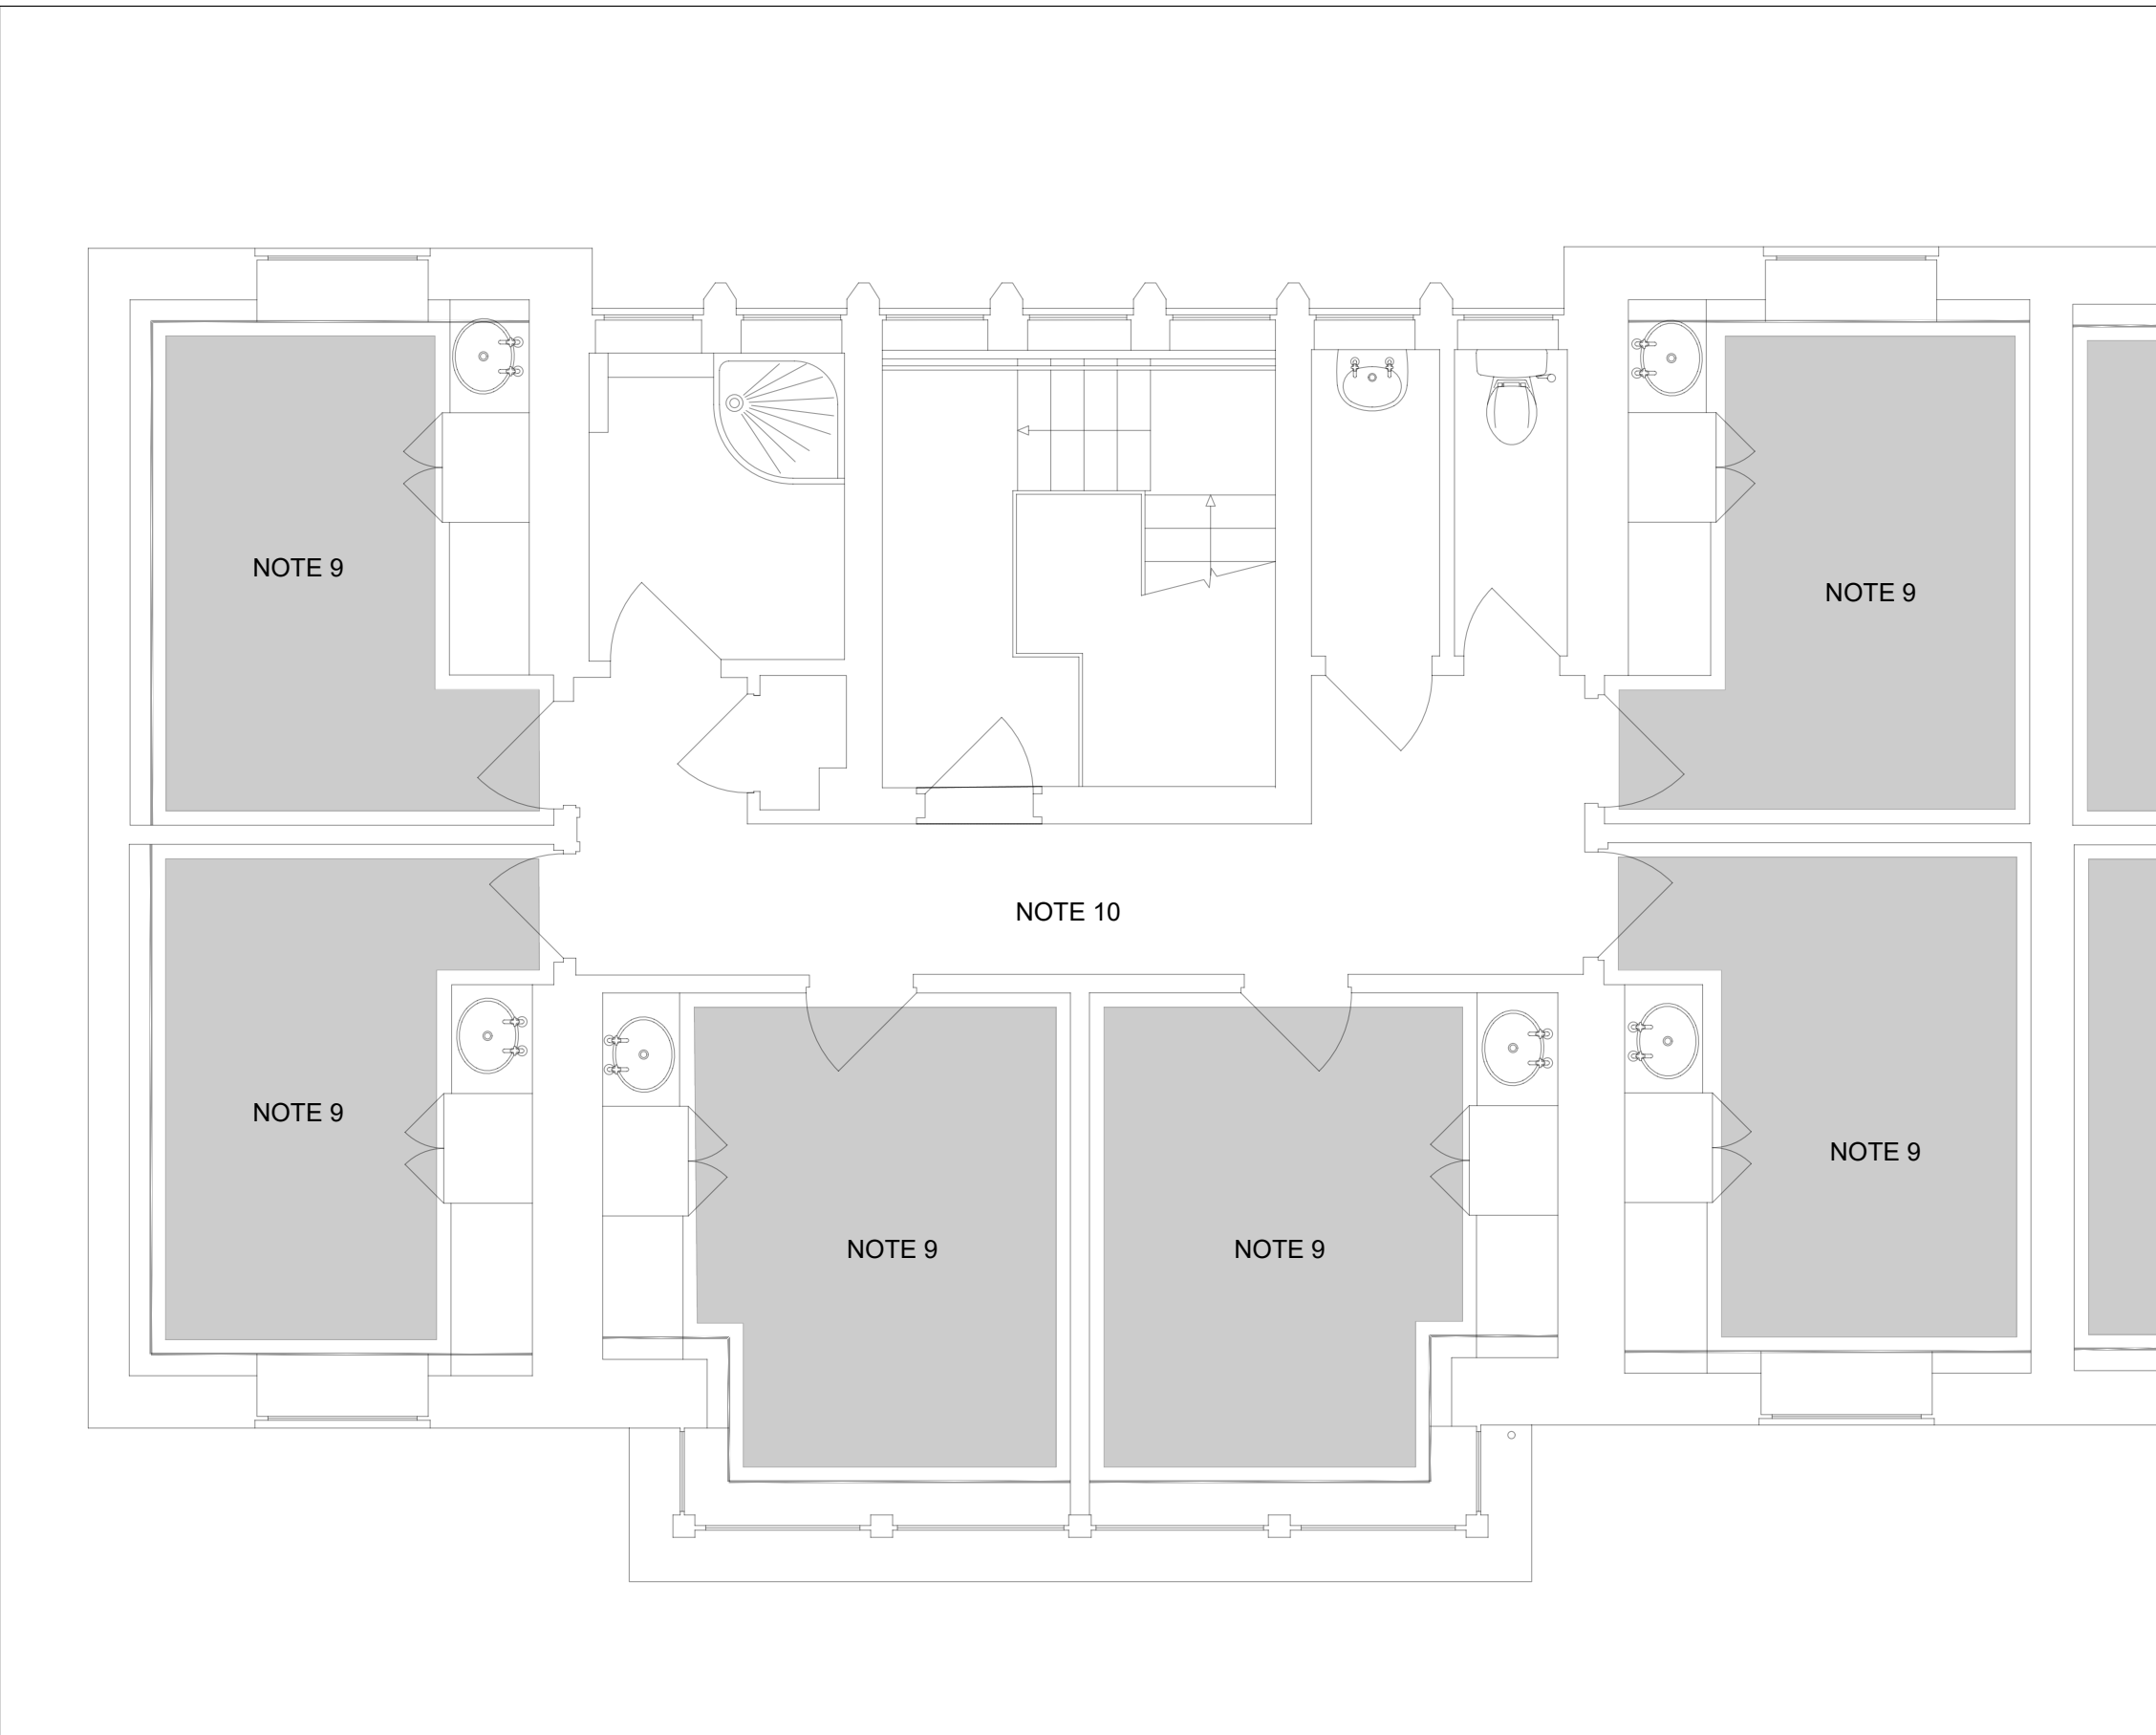

SECOND FLOOR

- NOTES
1.

READ THIS DRAWING IN CONJUNCTION WITH THE  
COVERSHEETS & SCHEDULES
2.

ALL DIMENSIONS ARE IN mm
3.

DO NOT SCALE FROM THIS DRAWING
4.

PENETRATIONS <Ø100 NOT SHOWN
5.

NOT USED
6.

BOXING AROUND HIGH LEVEL PIPEWORK; FINISH TO  
MATCH EXISTING
7.

600x600 ACCESS PANEL AT LOW LEVEL
8.

MECHANICAL CONTRACTOR IS RESPONSIBLE FOR  
ALL PENETRATIONS <Ø200
9.

REMOVE EXISTING SCREED; REPAIR SUB-FLOOR TO  
CREATE A FLAT & LEVEL SURFACE; APPLY  
SELF-LEVELING COMPOUND WHERE FLOOR  
COVERING REQUIRES
10.

CHASE FLOOR SCREED AS REQUIRED FOR  
UNDERFLOOR HEATING CIRCUITS BETWEEN  
MANIFOLD AND ROOMS; REPAIR TO MATCH EXISTING

Rev	Description	Date
P00	For Review	23/10/04
T00	For Tender	23/10/30
Client	Bedford College	
Site	Shuttleworth College Old Warden Park Biggleswade SG18 9DX	
Project	PSDS3b	
<div><div><div></div></div><div>Construction &amp; Engineering Services Ltd</div></div>		
www.pandaces.co.uk T: 01908 991130		
Drawing Title	Edmunds Hall BWIC	
Drawing Ref	02-15 M-LX-02	
Revision T00	Date 2023/10/30	
Scale 1:50 at A1	Status For Tender	