
SHRUB END CLINIC, COLCHESTER

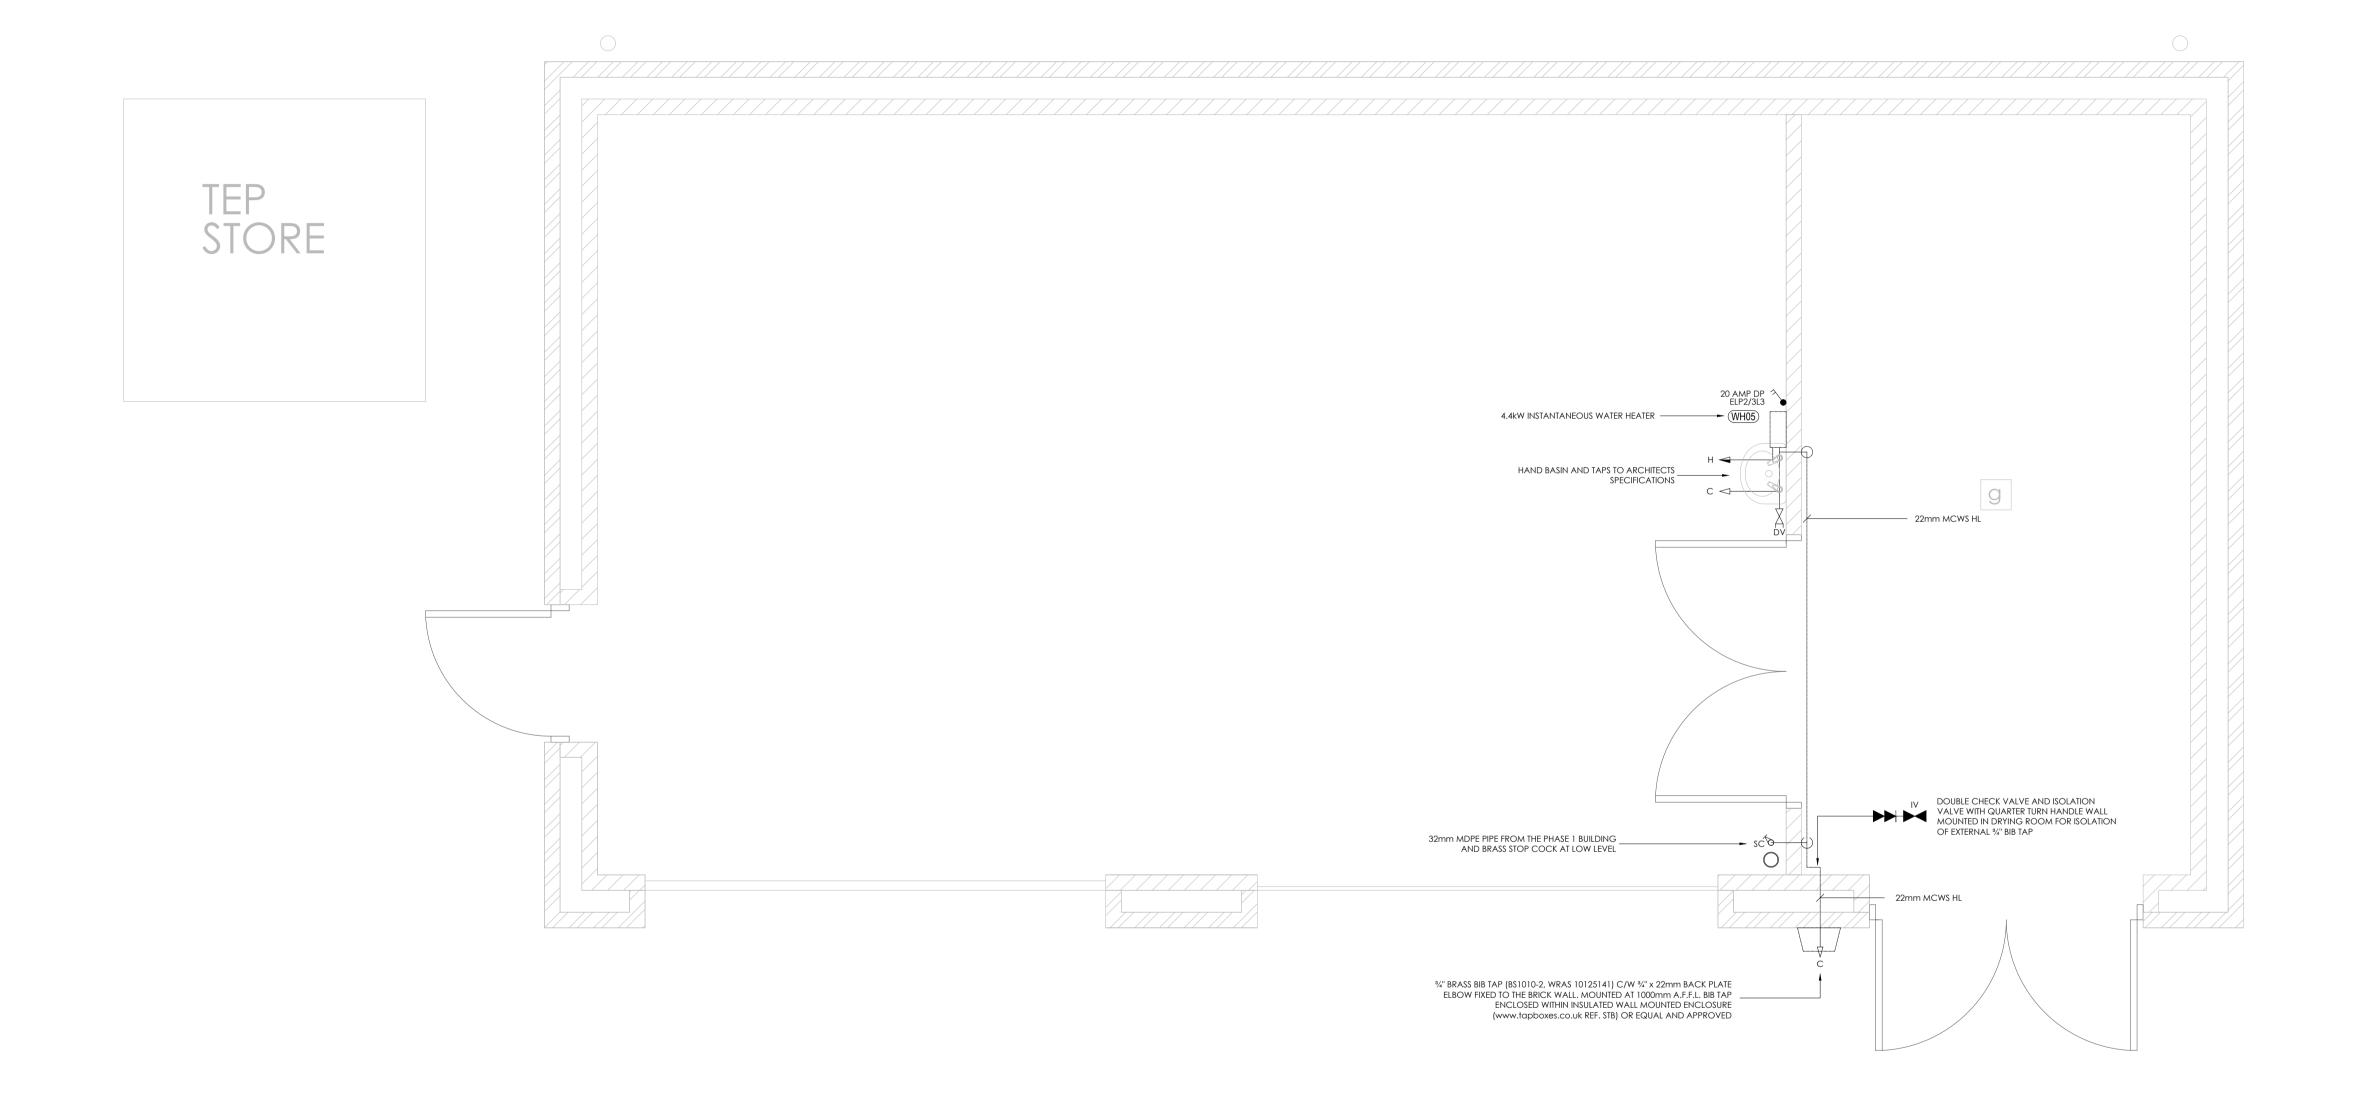

Y PROPOSED WORKSHOP/GARAGE HOT AND COLD WATER SERVICES

PROPOSED WORKSHOP/GARAGE HOT AND COLD WATER SERVICES

THE DETAILS DEPICTED ON THIS DRAWING ARE THE COPYRIGHT TO CREATE CONSULTING ENGINEERS LTD AND MAY NOT BE REPRODUCED WITHOUT PERMISSION. THIS DRAWING MUST NOT BE RE-ISSUED, LOANED OR COPIED WITHOUT THE CONSENT. ERRORS OMISSIONS AND DISCREPANCIES SHOULD BE REPORTED TO THE ORIGINATOR IMMEDIATELY.

ALL DIMENSIONS TO BE CHECKED BEFORE SITE OR OFF-SITE FABRICATION BY THE CONTRACTOR, HIS SUB-CONTRACTOR OR SUPPLIER.

DO NOT SCALE PLANS - USE FIGURE OR GRID DIMENSIONS WHERE GIVEN. ANY DEVIATION FROM THE DRAWING IS TO BE REPORTED TO THE ORIGINATOR IMMEDIATELY.

STRUCTURE, STRUCTURAL MEMBERS & GEOTECHNICAL INVESTIGATIONS ARE TO BE CARRIED OUT & APPROVED BY THE APPOINTED STRUCTURAL ENGINEER. ANY DEVIATIONS TO THESE ELEMENTS ARE TO BE REPORTED TO THE APPOINTED CONSULTANT IMMEDIATELY.

IF IN DOUBT ASK!

NOTES:

DRAIN VALVE — C COLD WATER TAP

ELECTRIC INSTANTANEOUS WATER HEATER -ZIP ES4 OR EQUAL AND APPROVED

DOUBLE CHECK VALVE (DZR)

ISOLATION VALVE - QUARTER TURN HANDLE

STOP COCK ISOLATION VALVE

DESIGNERS RESIDUAL HAZARDS MECHANICAL, ELECTRICAL & PUBLIC HEALTH

N ADDITION TO THE HAZARDS / RISKS NORMALLY ASSOCIATED WITH THE TYPES OF WORK DETAILED ON THIS DRAWING, THE FOLLOWING DESIGNERS RESIDUAL HAZARDS HAVE BEEN IDENTIFIED AND SHOULD BE ADDRESSED/MANAGED BY THE CONTRACTOR. ANY HAZARDS THAT CANNOT BE ADDRESSED AND REMOVED SHALL BE CARRIED FORWARD AS PART OF THE HEALTH AND SAFETY HANDOVER DOCUMENTATION.

		<u>HAZARD</u>	<u>DESCRIPTION</u>
	1	N/A	N/A
	2		

IT IS ASSUMED THAT ALL WORKS WILL BE CARRIED OUT BY A COMPETENT CONTRACTOR WORKING, WHERE APPROPRIATE, TO AN APPROVED RISK ASSESSMENT AND METHOD STATEMENT.

	C02	31/11/2017	ISSUED FOR TENDER	NGS	JDB
	REV	DATE	DESCRIPTION	DRAWN	CHECKED

CLIENT
MARITIME & COASTGUARD AGENCY

PROJECT SHRUB END CLINIC **ICENI WAY** COLCHESTER DRAWING TITLE PROPOSED WORKSHOP/GARAGE HOT AND COLD WATER SERVICES SHEET 01 OF 01 CHECKED SCALE(S) 17/11/2017 NGS JDB 1:25 @A1



NORWICH LONDON CHELMSFORD GLASGOW 15 PRINCES STREET, NORWICH, NORFOLK, NR3 1AF, TEL: 01603 877010

DRAWING STATUS

FOR TENDER 1321 CCE 00 GF DR M 55 P 0103 D2 C02