


**NOTES**

DO NOT SCALE THIS DRAWING.  
 ALL DIMENSIONS ARE IN mm UNLESS NOTED OTHERWISE.  
 ALL DIMENSIONS, DETAILS, COMPONENTS AND ASSEMBLIES SHALL BE VERIFIED BY THE CONTRACTOR PRIOR TO CONSTRUCTION, MANUFACTURE OR SUPPLY.  
 ALL MATERIALS, CONSTRUCTION AND DETAILS SHOWN OR IMPLIED BY THIS DRAWING MUST COMPLY WITH CURRENT BRITISH STANDARDS, CODES OF PRACTICE, PLANNING / BUILDING REGULATIONS, H & SE LEGISLATION AND CLIENTS PARTICULAR SPECIFICATIONS.  
 CONFLICTING INFORMATION SHOWN OR IMPLIED SHALL BE REFERRED TO STOCKPORT HOMES.  
 THIS DRAWING AND THE WORKS DEPICTED ARE THE COPYRIGHT OF STOCKPORT HOMES AND MAY NOT BE REPRODUCED WITHOUT WRITTEN PERMISSION.  
 THIS DRAWING MUST BE READ IN CONJUNCTION WITH ALL ENGINEERS, ARCHITECTS AND SPECIALISTS' DRAWINGS AND SPECIFICATIONS.

**NOTE - CONTRACTOR TO BE RESPONSIBLE FOR CHECKING ALL SITE MEASUREMENTS**

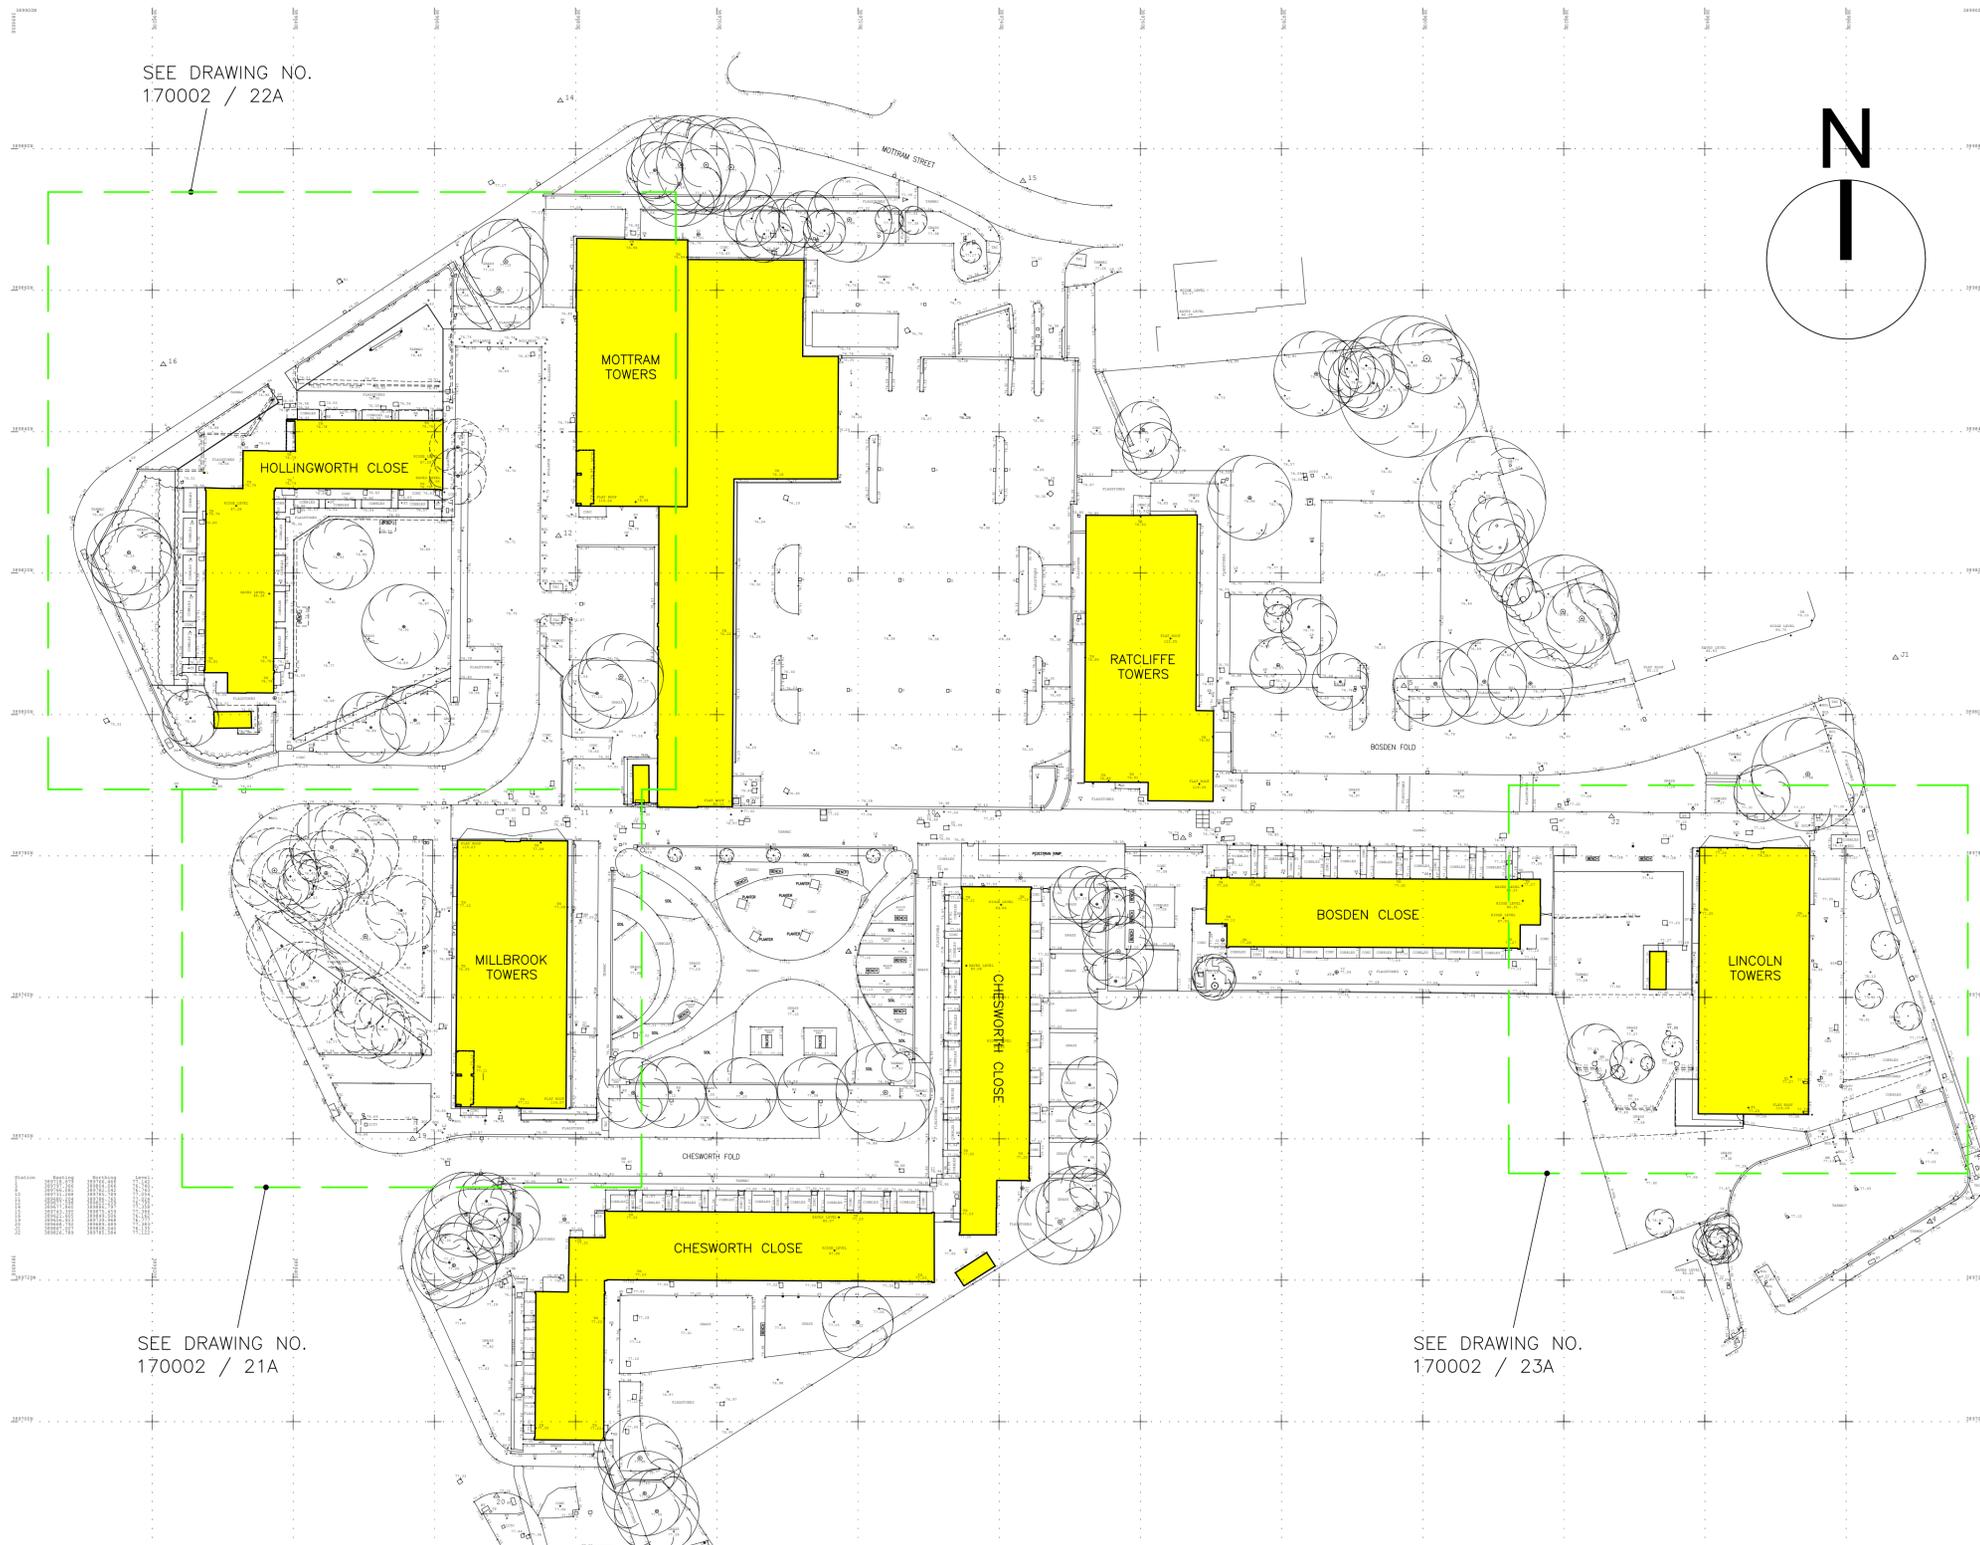

SEE DRAWING NO. 170002 / 22A

SEE DRAWING NO. 170002 / 21A

SEE DRAWING NO. 170002 / 23A

**PROPOSED PLAN - 1:500**

A	ISSUED FOR TENDER	DE	DE	JLH	20/12/17
-	FIRST ISSUE	DE	DE	JLH	NOV/17
REV.	DESCRIPTION	APPR.	CHKD.	DRAWN	DATE

SCALES  
 1:500 @ A1

CLIENT  
**STOCKPORT HOMES**

PROJECT  
**EXTERNAL WORKS:  
 'MOTTRAM STREET ESTATE'  
 STOCKPORT, CHESHIRE**

DRAWING TITLE  
**MASTERPLAN - AS PROPOSED**

- PRELIMINARY
- WORKING DRAWING
- TENDER ISSUE
- AS BUILT



PROPERTY AND MAINTENANCE SERVICES  
 CORNERSTONE  
 2 EDWARD STREET  
 STOCKPORT, SK1 3NQ

DRAWING NO.  
**170002 / 20**

REV.  
**A**