

Emily Lyon
Charmaine Rowe
Clare Shaw
Colin Honey
David Johns

Helen Bearne
Ian Penman
Lauren Ciatworthy
Wayne Salter
Will Hunt


Sarah Barnes
Jade Elsey
Margaret Hennessy
Vacancy
Lyndsay Huxtable
Vacancy
Donna Luscombe
Kerry Quirk
Lucy Tucker
Kerry Wilton

Angela Bailey
Adam Baker
Curtis Powell
Natalie Hockings

Mike Paramore
Mark Luxton
Peter Hamilton

Martin Clephane
Oz Furniss
Ian Hill
Kevin Huggins
Michael Husselbee
Paul Jago
Steve Lockett
Christopher Johnson

Roger Tipper

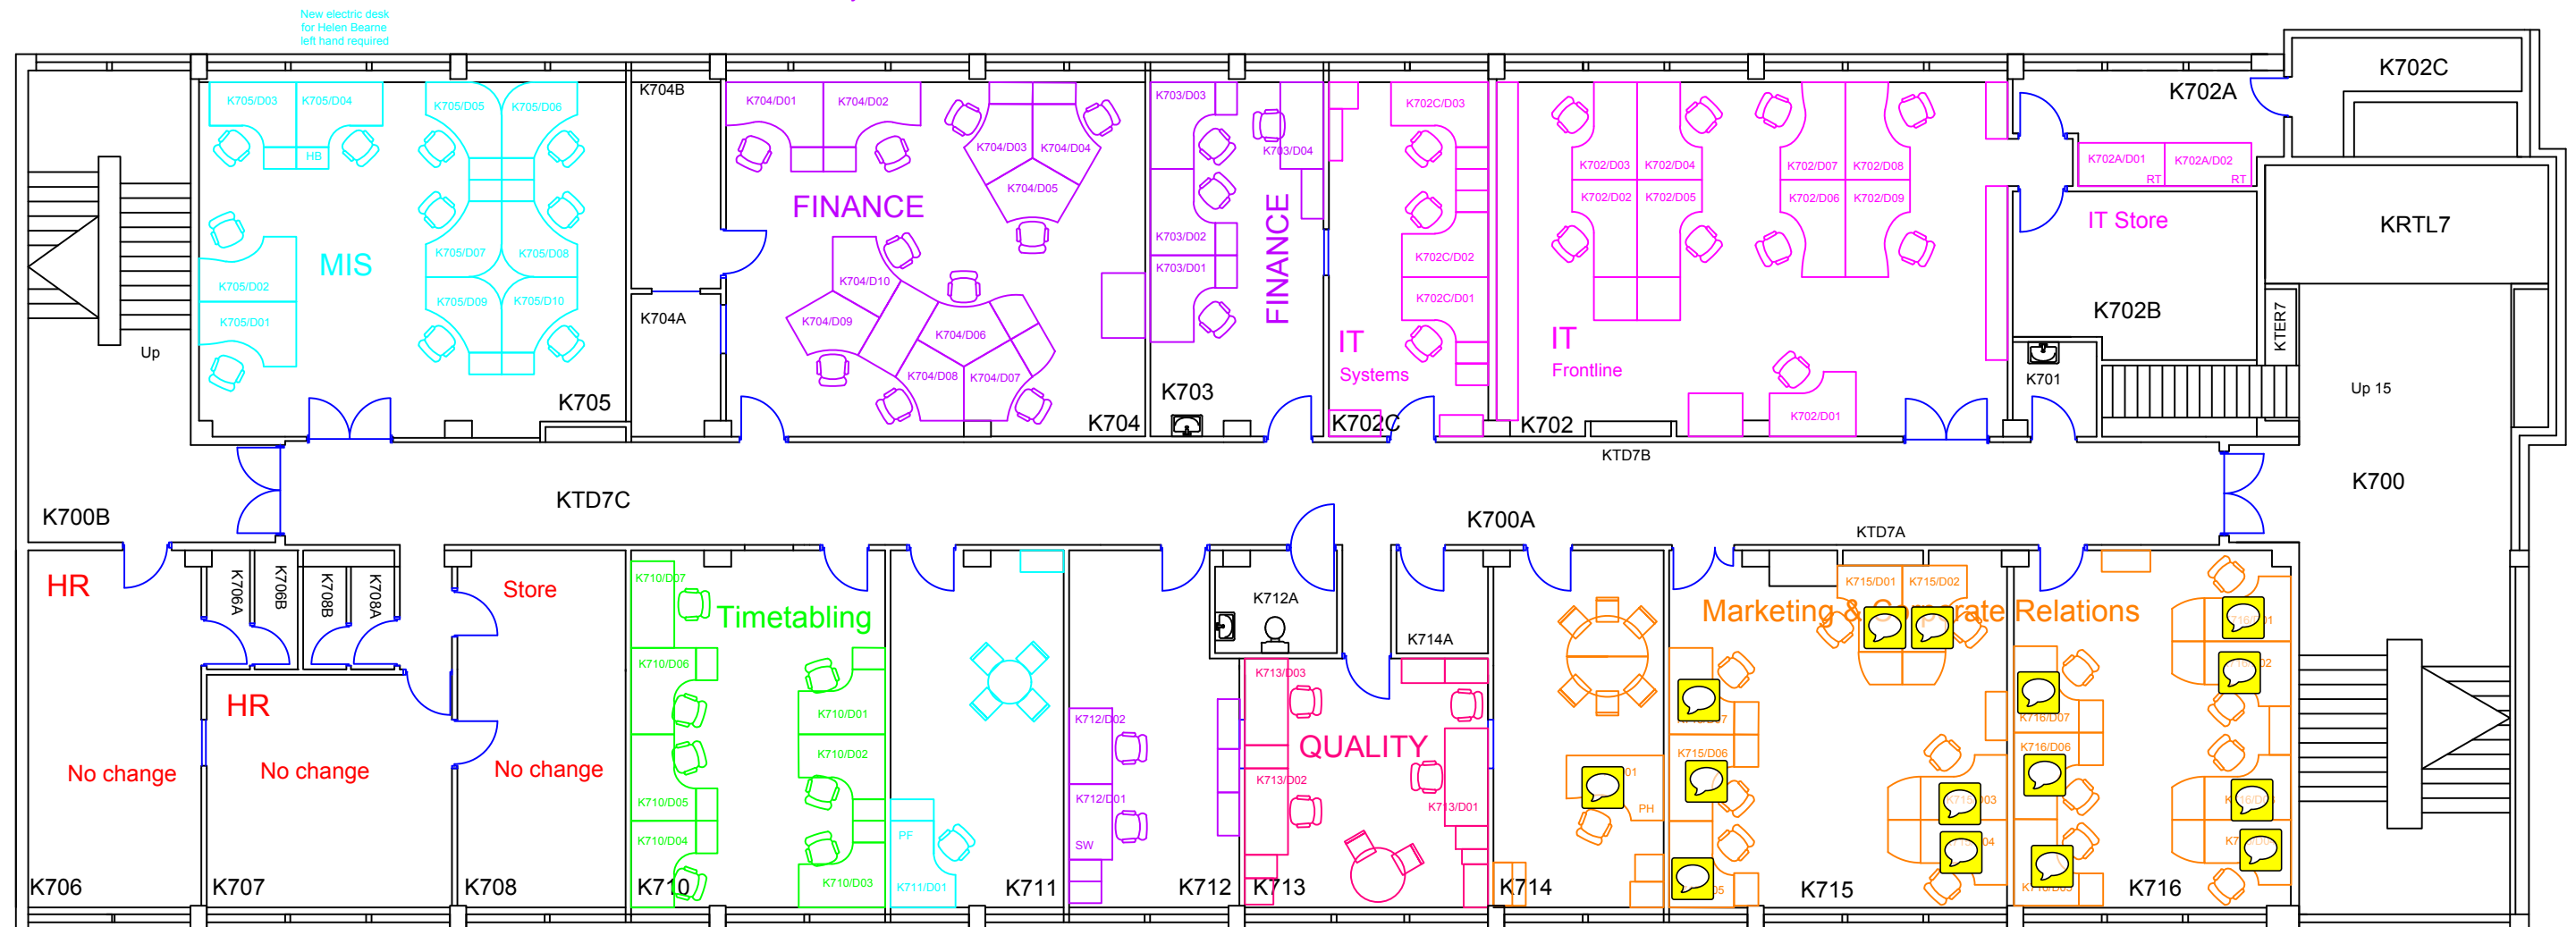

Lorraine Grave
Vicky Fitzpatrick
Luke Collier

Lynda Maloney-Davies
Emma Hughes
Craig Quayle
Claire Nicol

Emma Lloyd
Beswetherick

Sam Thomas-Ellicott
Vacancy
Sharon Mackay
Taylor Stallard
Claire Lennon
Julie Johns
Lyubov Lugger
Sandy Williams

7 workstations
(1 hot desking in
Admin Hub)

Paul Fanshawe

Sandra Wilson

Roxy Prosser
Karen Peters
Lisa Thompson


Pauline Hands

Kirsty Dingly
Reece Dunston
Sean Gibson
Steven Ricketts
Matt MacLean
Mike Jones
Leah Cummings

Ellen Cotter
Sam Smith
Jo Williams
Louise Greenleaf
Stephi Jukes
Sam Selby
James Abbott

Allocation Layout

KR Tower Block - 7th Floor

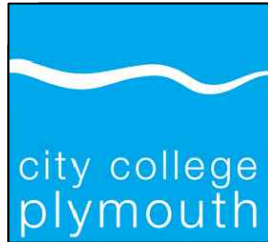	City College Plymouth		
	Kings Road		
	Teaching Block - Seventh Floor		
	Desk Layout		
SIZE	A3	DWG NO.	CCP/KR7/01c
SCALE	1:125 @ A3	SHEET	