


plan as existing.

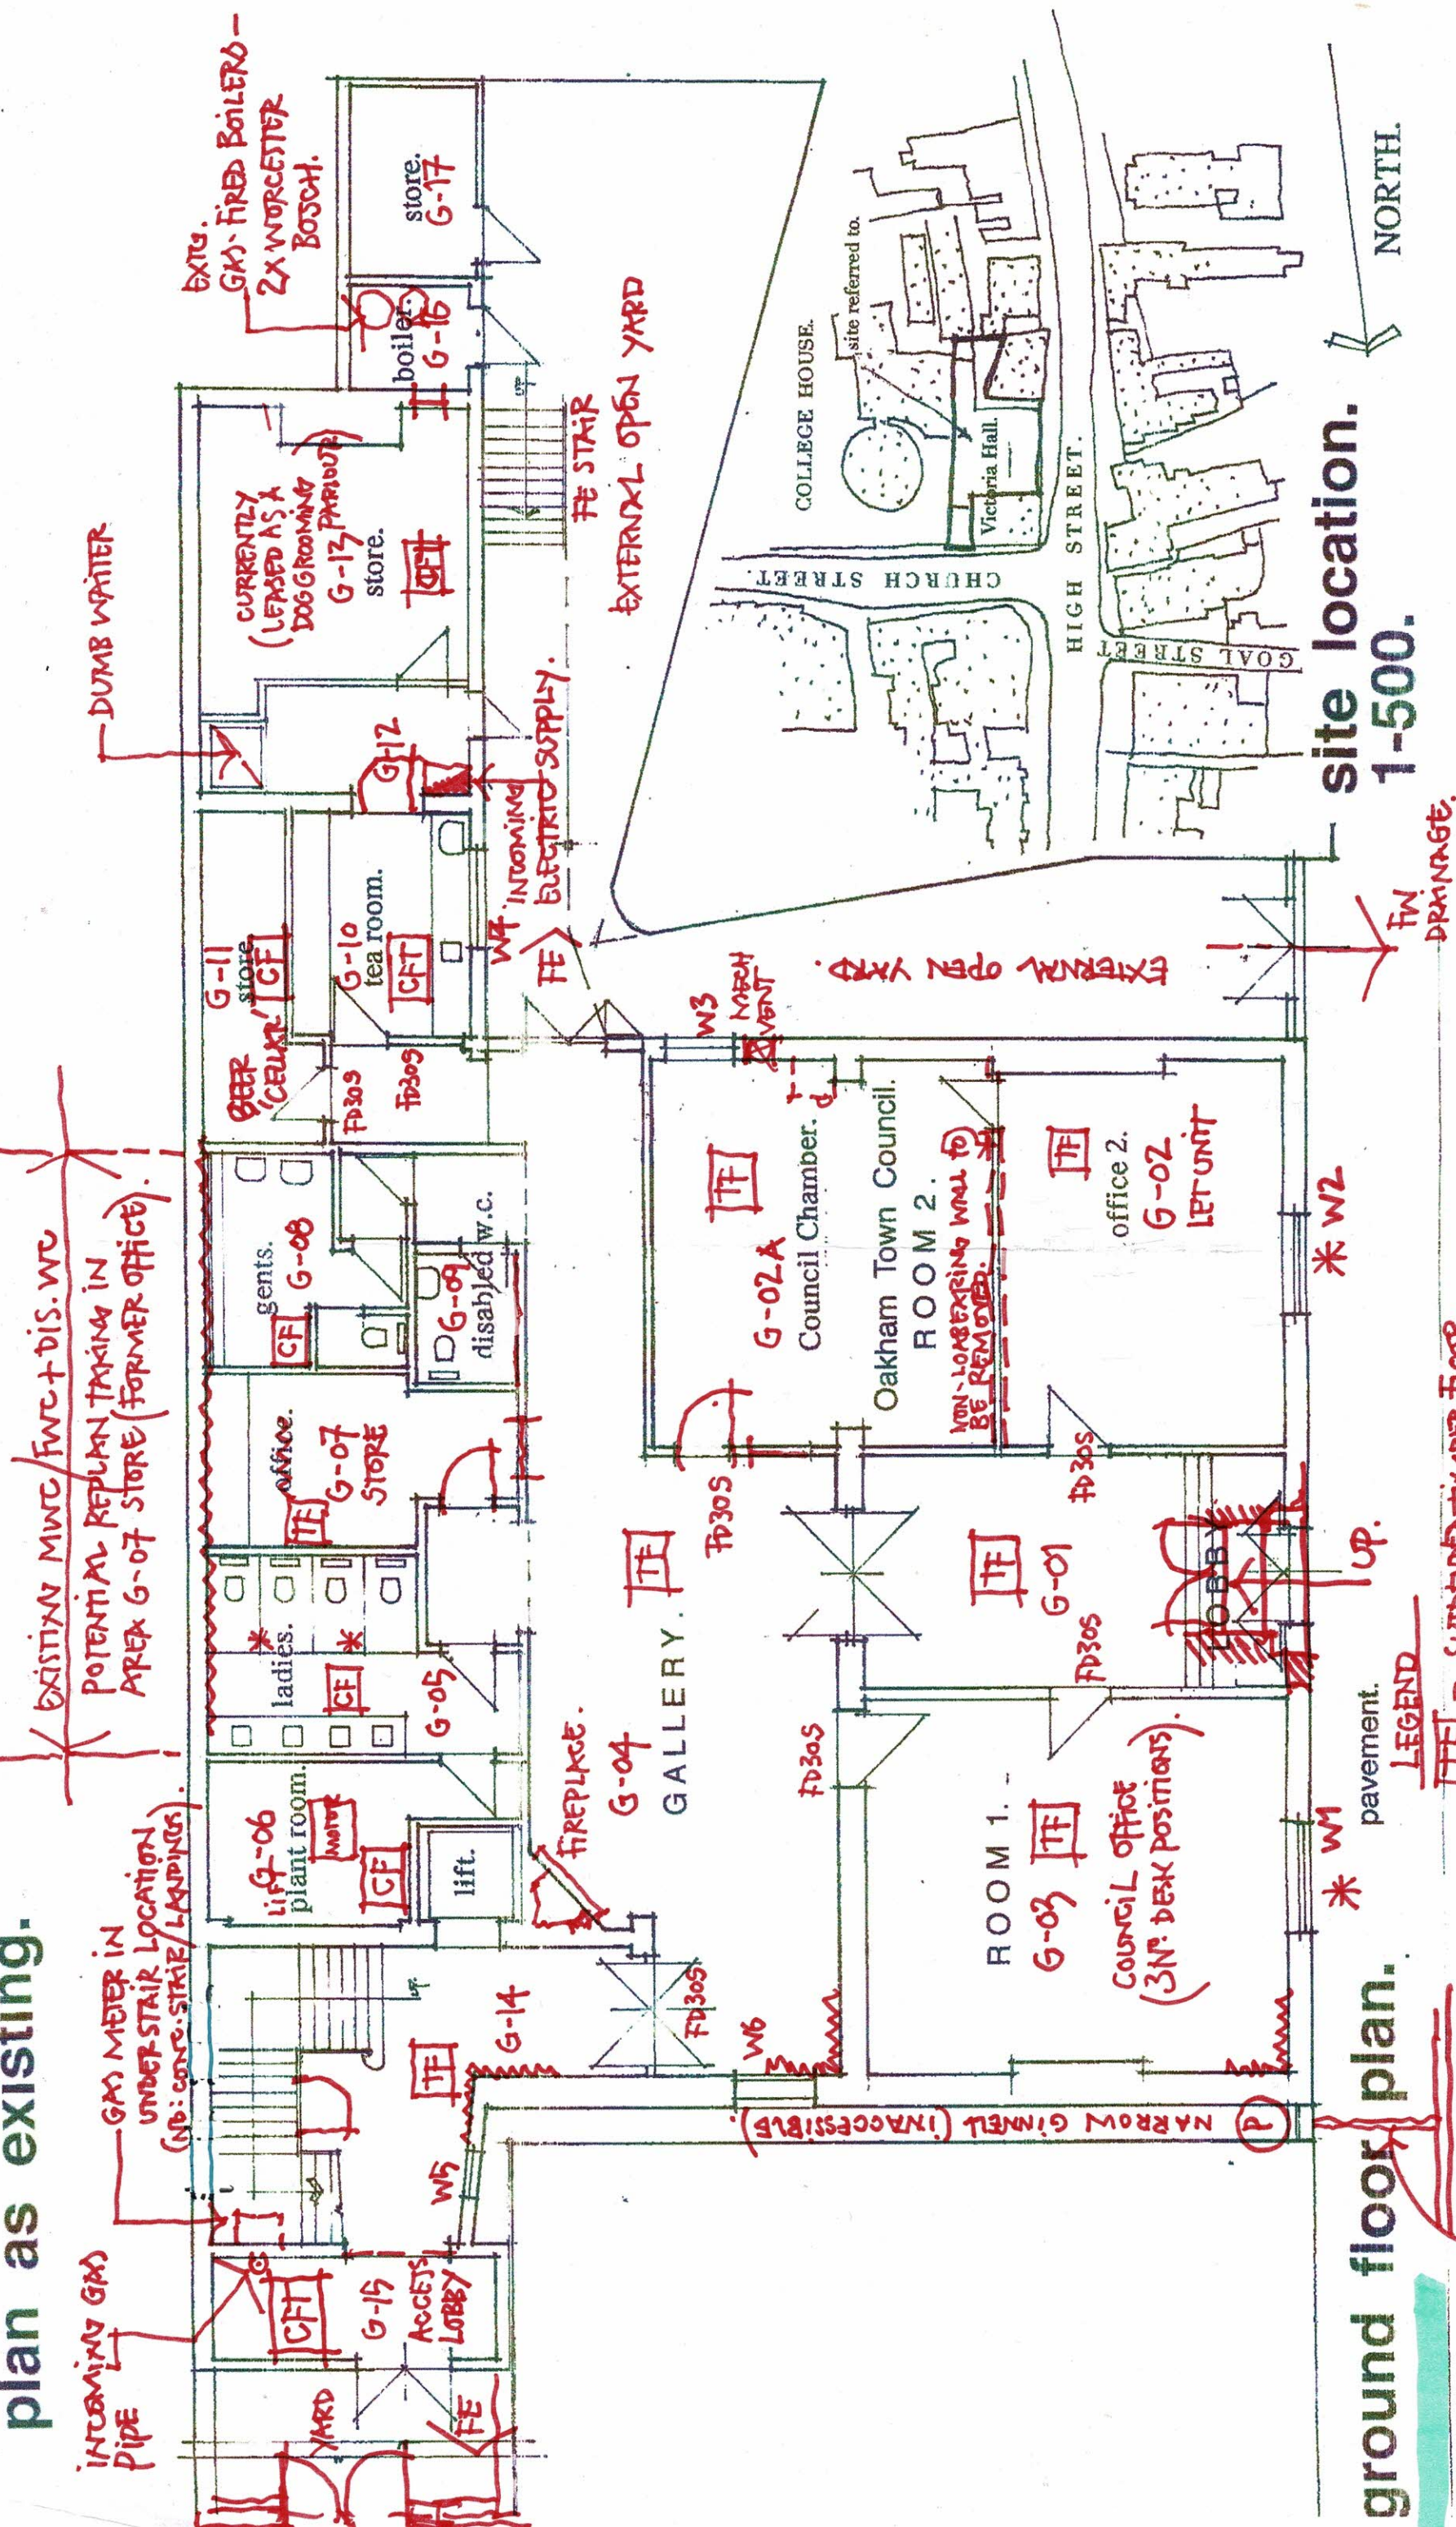

$\bar{P}$ = ponding

Highway Footway Crown Drinking Channel Bucked Cat

Victoria Hall. High Street.

Oakham.

proposed toilets to first floor function room.

~~~~~ EVIDENCE OF RISING DAMP

* - existing vertical sliding sash timber window to be refurbished / double glazed.

Initial site survey - 03 November 2025