



Context view from south




Granite texture




Precedent stone seating

Granite to be supplied by CED Stone, Essex
01708 867 237
cedstone.co.uk

Total lin. m granite 25.58

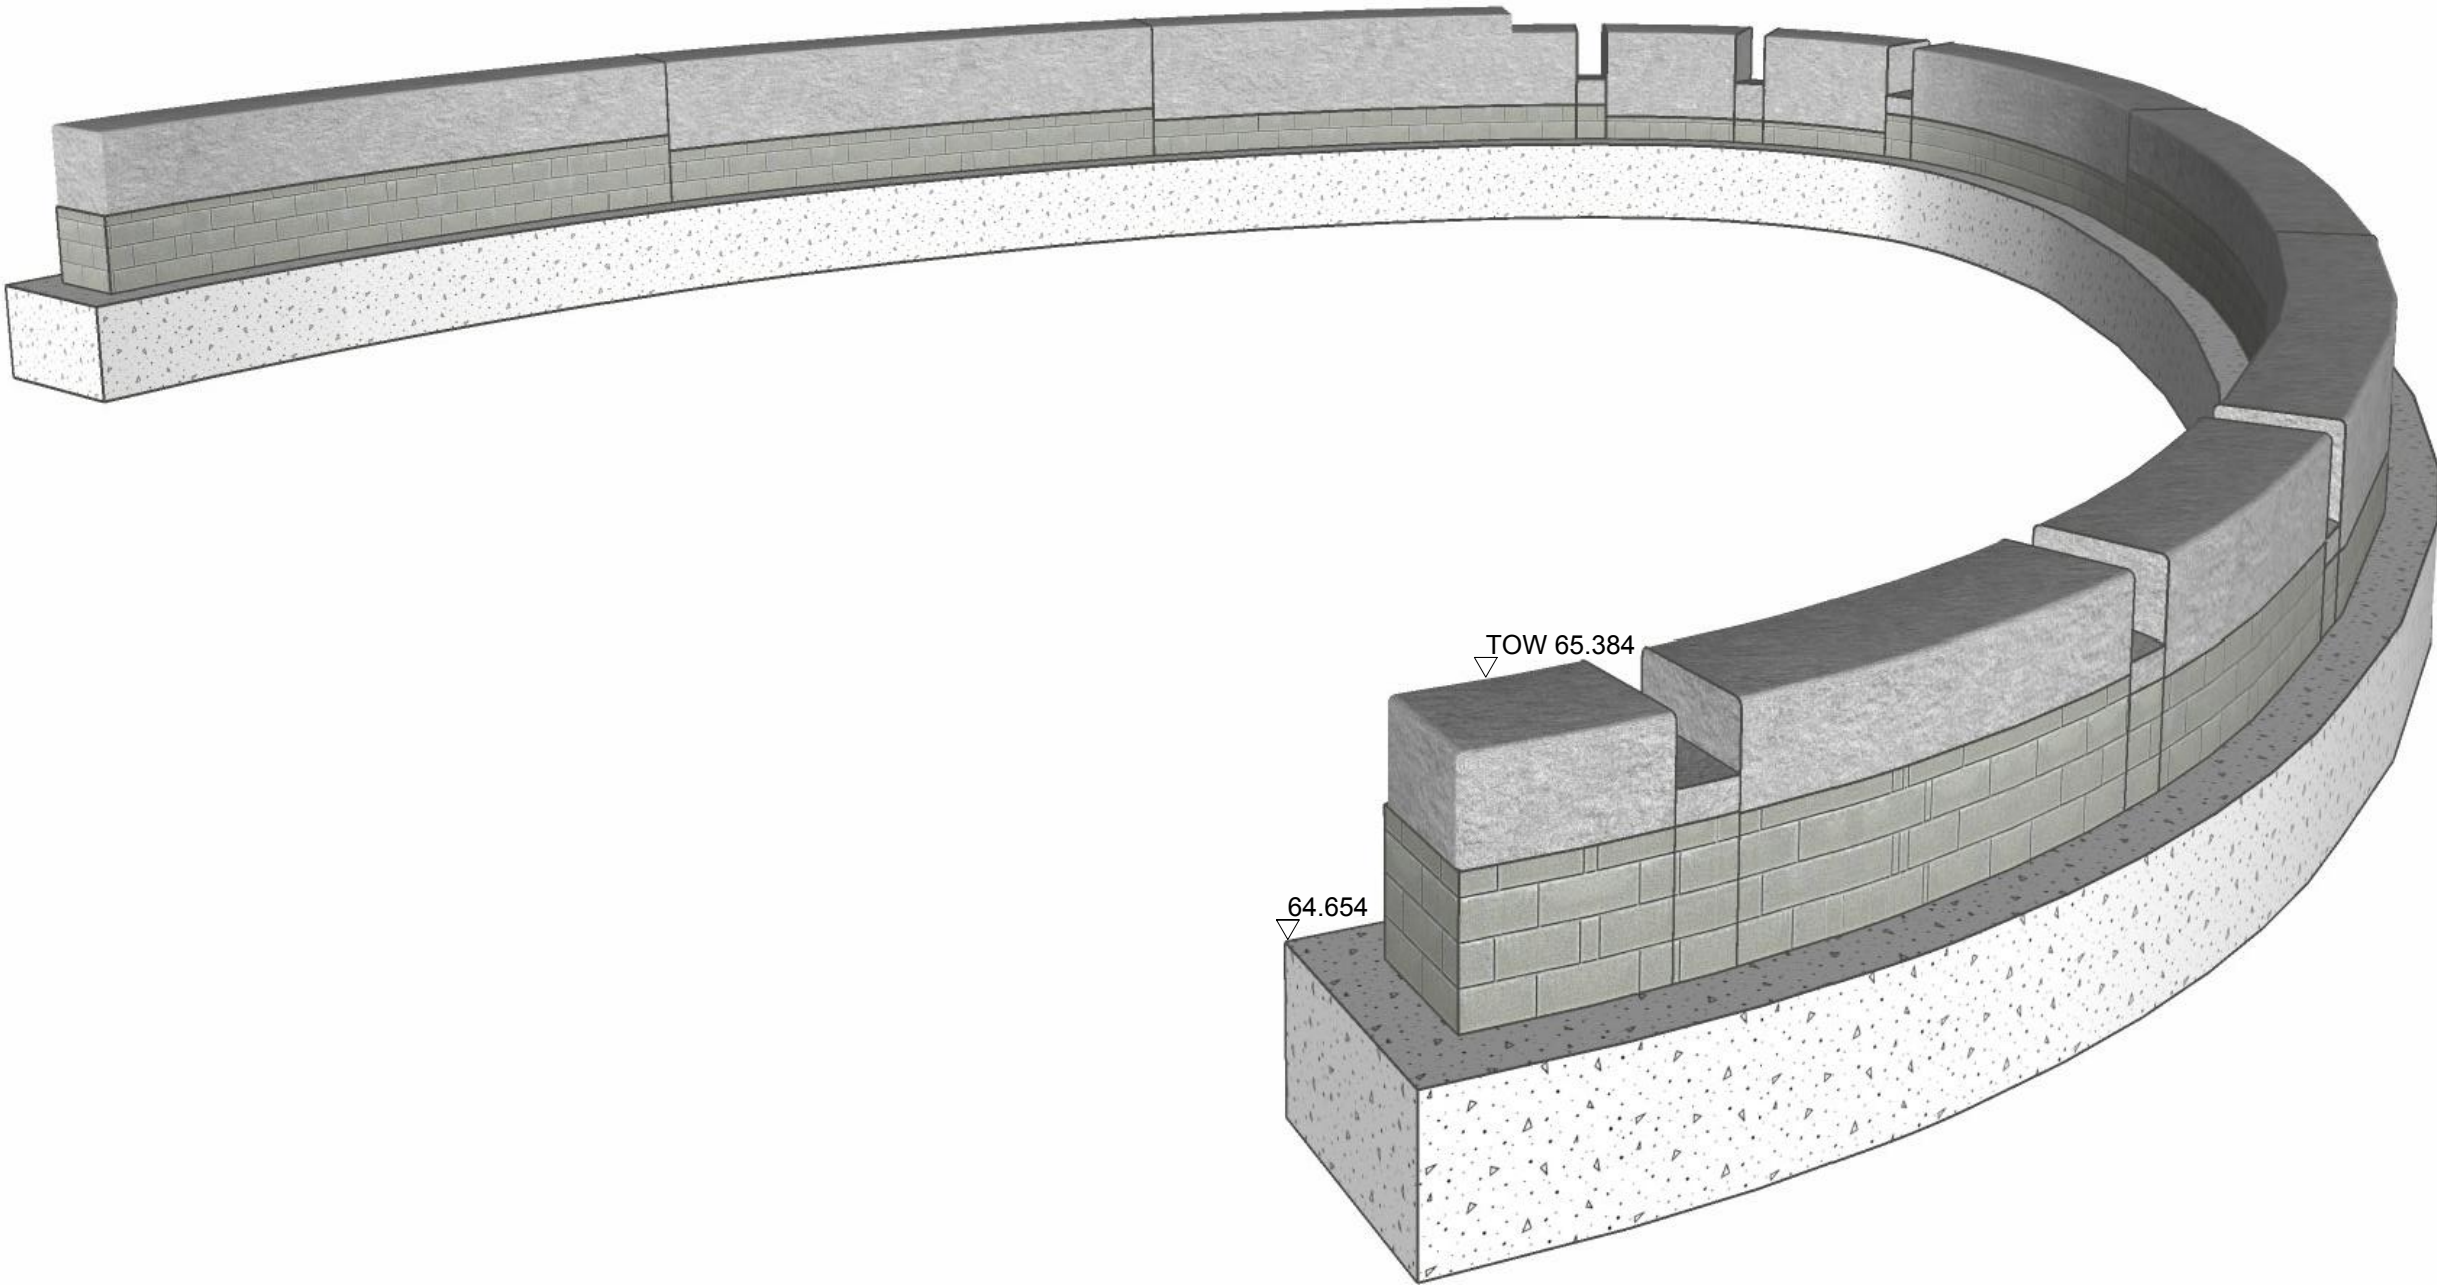

View from south

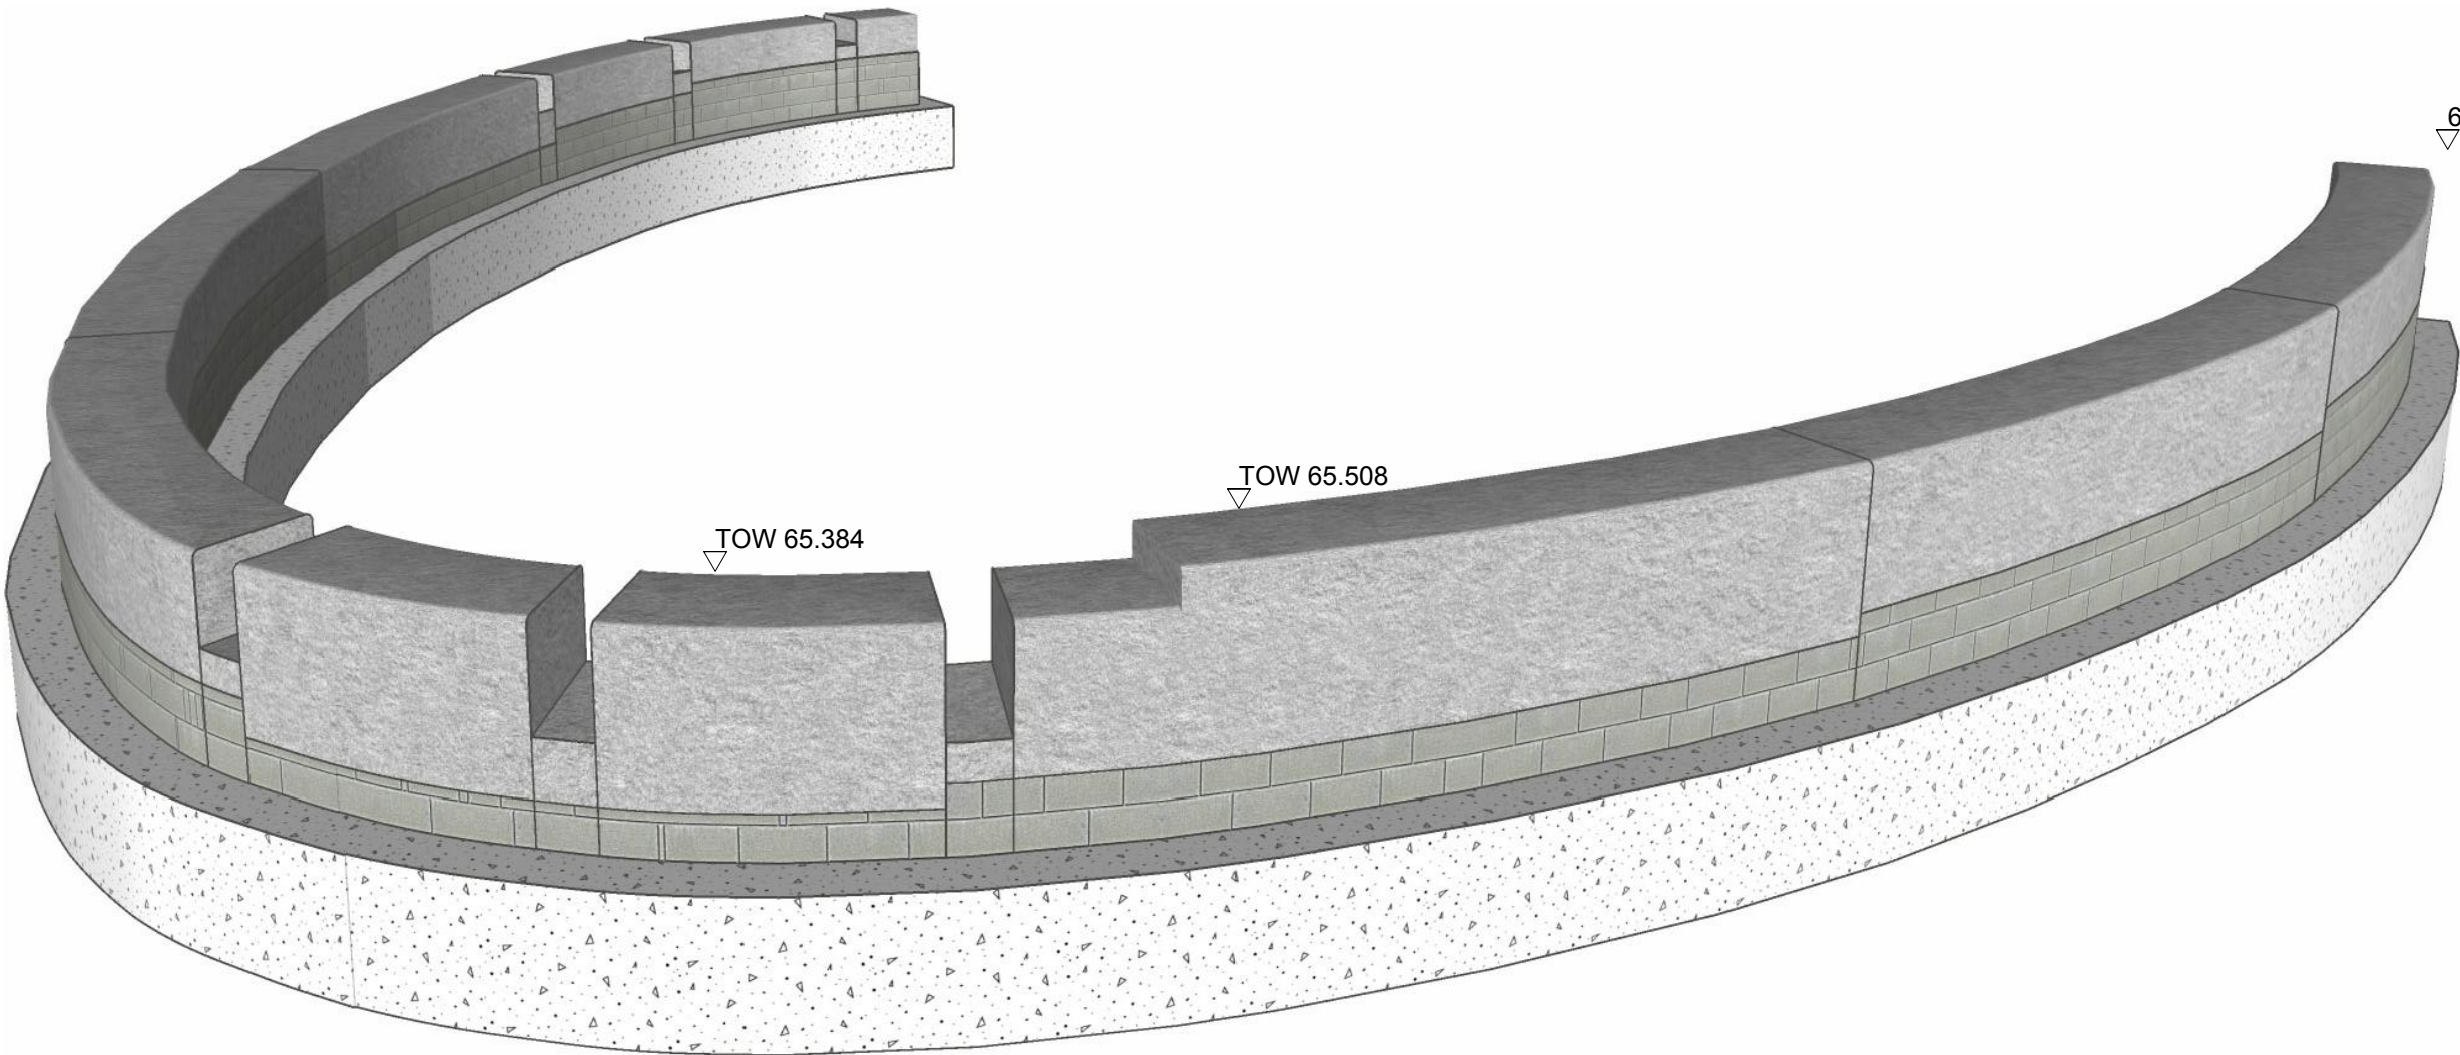


View from north

Revision History

Rev	Date	By	Detail
-----	------	----	--------

-			
---	--	--	--

DRAFT

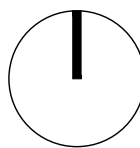

All dimensions and sizes to be verified by the Contractor on site. Any discrepancies to be verified with the Landscape Architect before work proceeds. No dimensions to be scaled from this drawing. Contractors must work to figured dimensions. © This drawing is subject to copyright of Roundfield, in accordance with our standard terms and conditions. Where an Ordnance Survey Drawing is shown on this drawing, it is re-produced under Crown copyright ©. All rights reserved.

ROUNDFIELD

The Old Church School
Butts Hill
Frome
Somerset BA11 1HR

Client
Westbury Town Council

Drawing number	Revision
----------------	----------

RF-110-403

Project/Location
Westbury Rotunda

Drawing title
Granite Upstand Surround

Drawing status
STAGE 4

Scale(s)	Date	Drawn	Checked
NTS @A1	06.02.24	JL	JH