

Following removal of non compliant fire escape stair adapt ground floor only galvanized steel access deck and steps to retain emergency escape from shop store as drawing 976•390.

Existing below ground rainwater drainage rerouted to avoid lift shaft foundation. New inspection chambers with cast iron covers constructed at new junctions and changes of direction. Refer to drawing 976•390.

Relocate Shire's Centre ladder and adapt roof balustrade as drawing 976•382


New lift shaft and access bridges as drawings 976•330+

New handrail installed to outer wall of main stair as drawing 976•383

Museum entrance and new sliding automatic emergency escape door as drawing 976•360

Refer to drawing 976•360 for works to external elevation (within Shire's Centre)

New fire rated internal secondary window to form compartment wall - as drawing 976•410

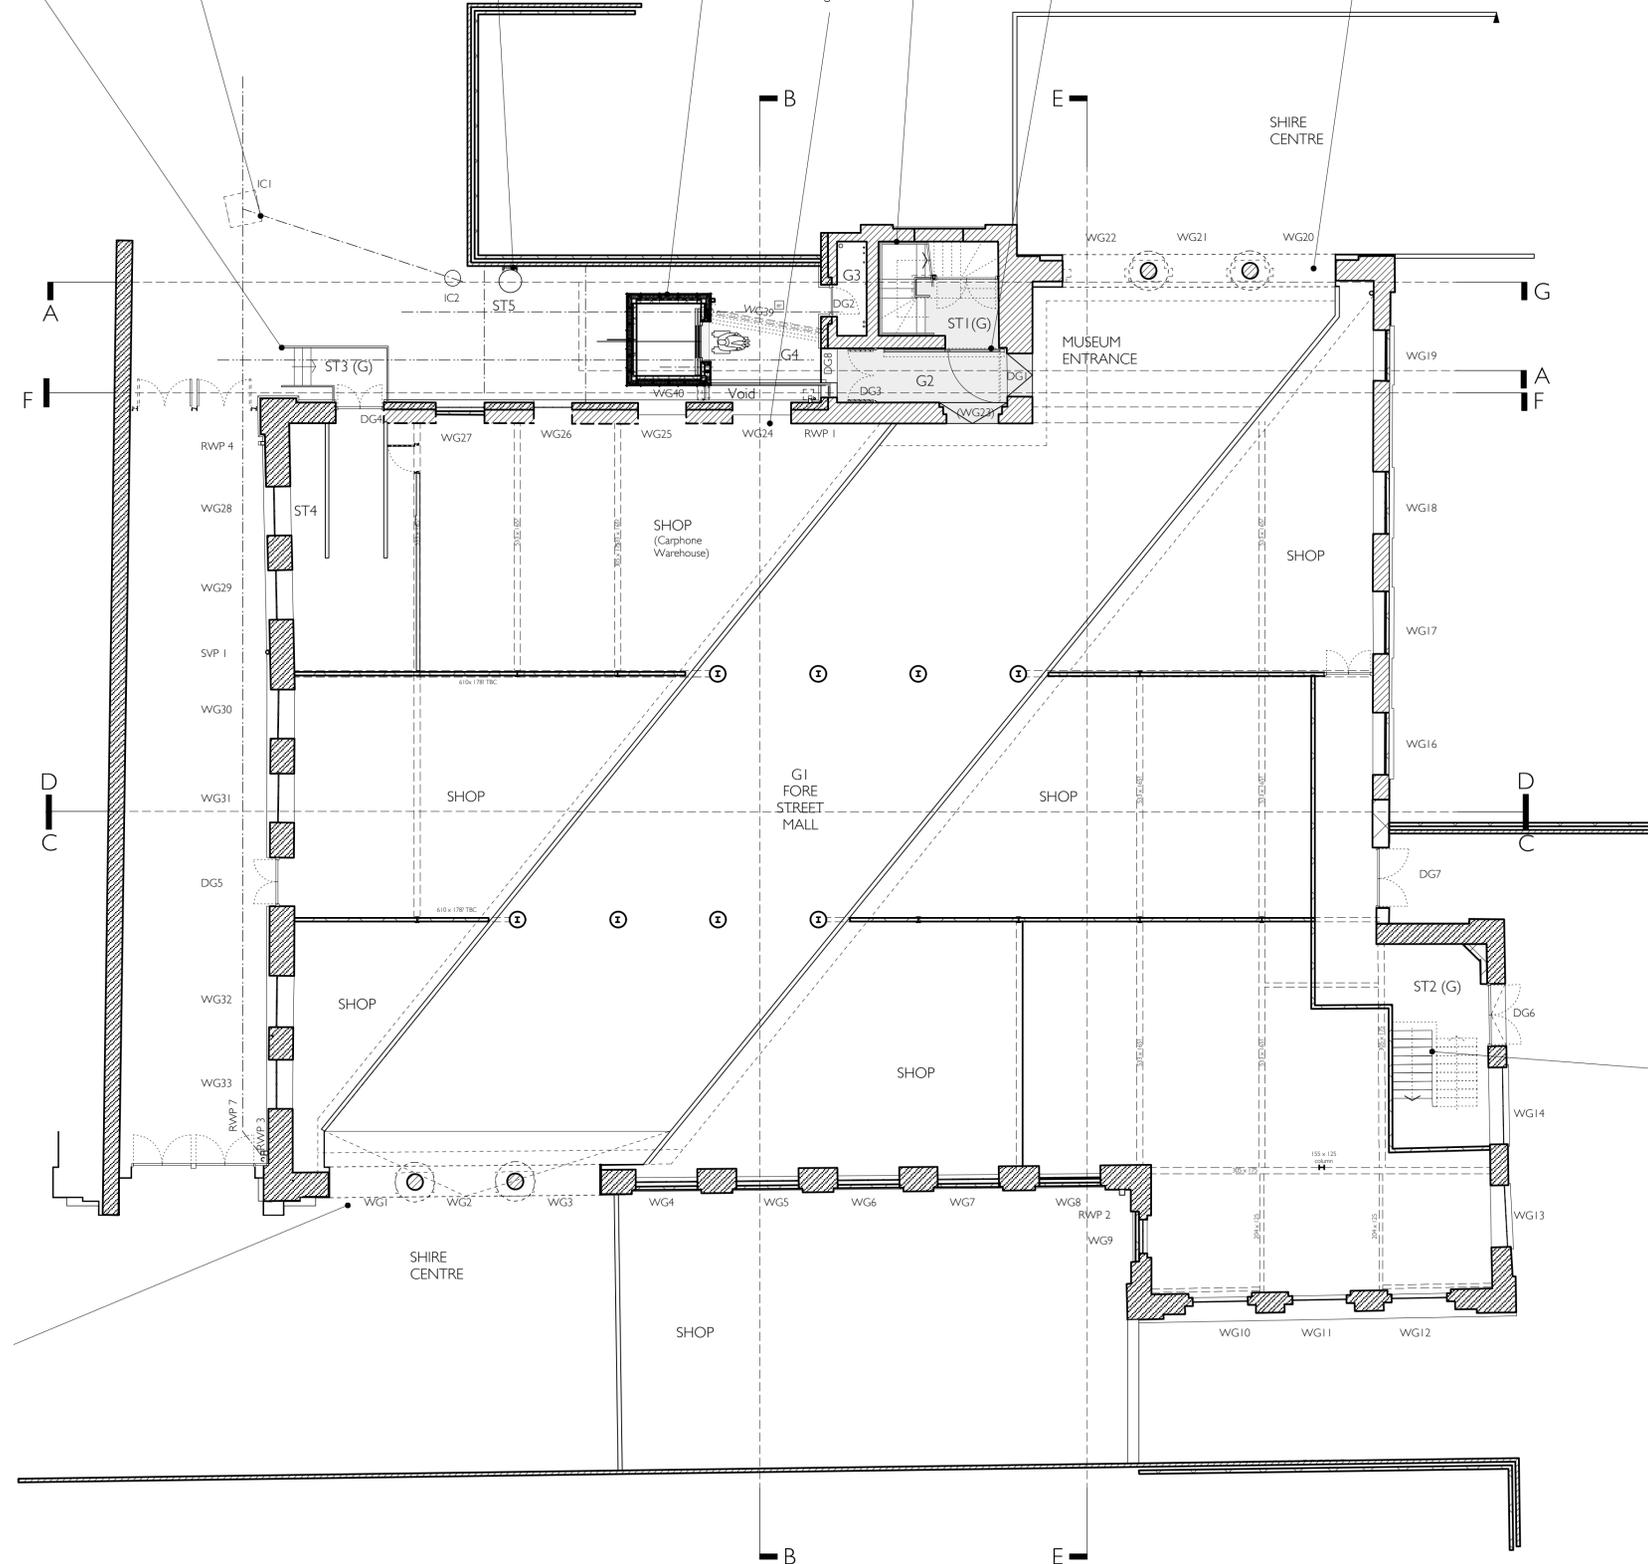

Refer to drawing 976•360 for works to external elevation (within Shire's Centre)

Upgrade exiting stair balustrade to comply with building regulations as drawing 976•381

Do not scale from drawing.
Work from figured dimensions only.
Check all dimensions before starting work.
Drawing to be read with architects' specification and related consultant drawings & specifications.
Report discrepancies to architects.

GENERAL NOTES

- Windows as drawings 976•400 - 419.
- Doors as drawings 976•420+
- Fire strategy as drawings 976•500+
- Refer to Room Data Sheets for individual room details.
- Rainwater Goods as per Rainwater Schedule.
- Decorations as Finishes Schedules.

- Rev C: 22.10.2018
Notes updated. Entrance doors and window detail updated
- Rev B: 12.10.2018
Notes updated
- Rev A: 18.09.2018
Notes updated

DRAFT FOLLOWING CLIENT MEETING
29.6.2018

976•300C
Trowbridge Museum Redevelopment
The Shires, Court Street, Trowbridge
Wilts. BA14 8AT
for Trowbridge Town Council
GROUND FLOOR PLAN
PROPOSED
1:100 @ A1 June 2018
ARCHITECTON
The Wool Hall 12 St Thomas Street
Bristol BS1 6JJ
t 0117 9105200 f 0117 9260221
e info@architecton.co.uk

