


Notes - See tender document for full details

- All new toilet doors to be fitted with Dementia friendly signs on the exteriors and exit signs inside
- Latex screed over existing floor and install new Vinyl flooring with coved skirting. Store floor to be left painted
- New MF ceiling installed on hangers below existing wood ceiling, new LED lighting installed to create correct Lux Levels in each area
- Replace existing external sofit with new plastic sofit
- All sanitary to be white with contrasting Doc M packs and accessories in Red
- New 50L water heaters to be installed in the store area
- New extraction system to be installed to all toilets




Typical Dementia Friendly Toilet Facilities


NOTES:  
THIS DRAWING IS COPYRIGHT.  
NO PART OF THIS DRAWING MAY BE  
REPRODUCED EITHER IN PART OR IN WHOLE,  
BY ANY MEANS, WITHOUT THE WRITTEN  
PERMISSION OF NOVANTA DESIGNS LIMITED.  
THE INFORMATION CONTAINED ON THIS DRAWING  
IS CONFIDENTIAL AND MUST NOT BE DISCLOSED  
TO ANY THIRD PARTY WITHOUT THE WRITTEN  
PERMISSION OF NOVANTA DESIGNS LIMITED.

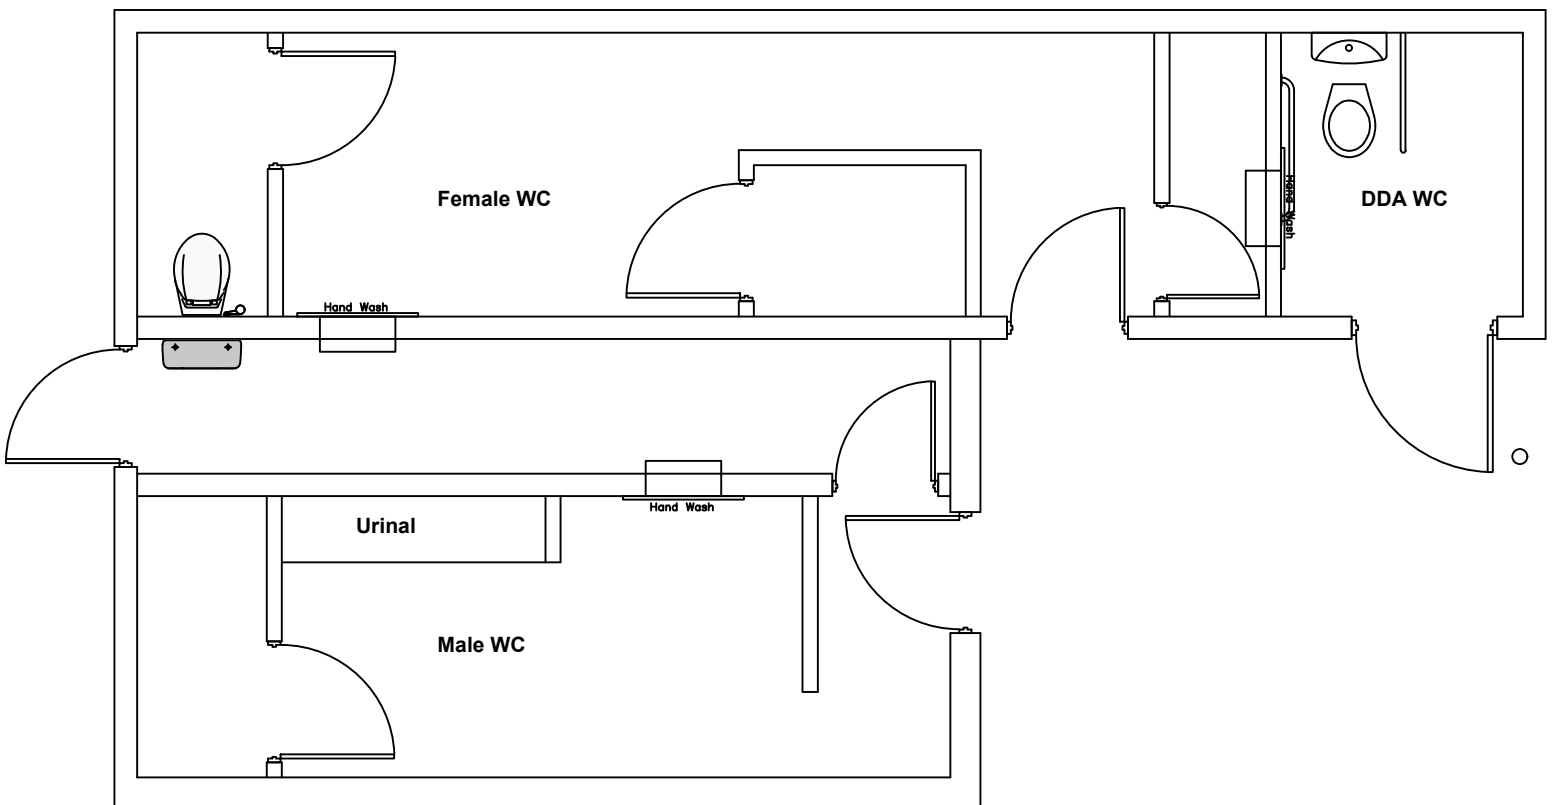

Existing Layout

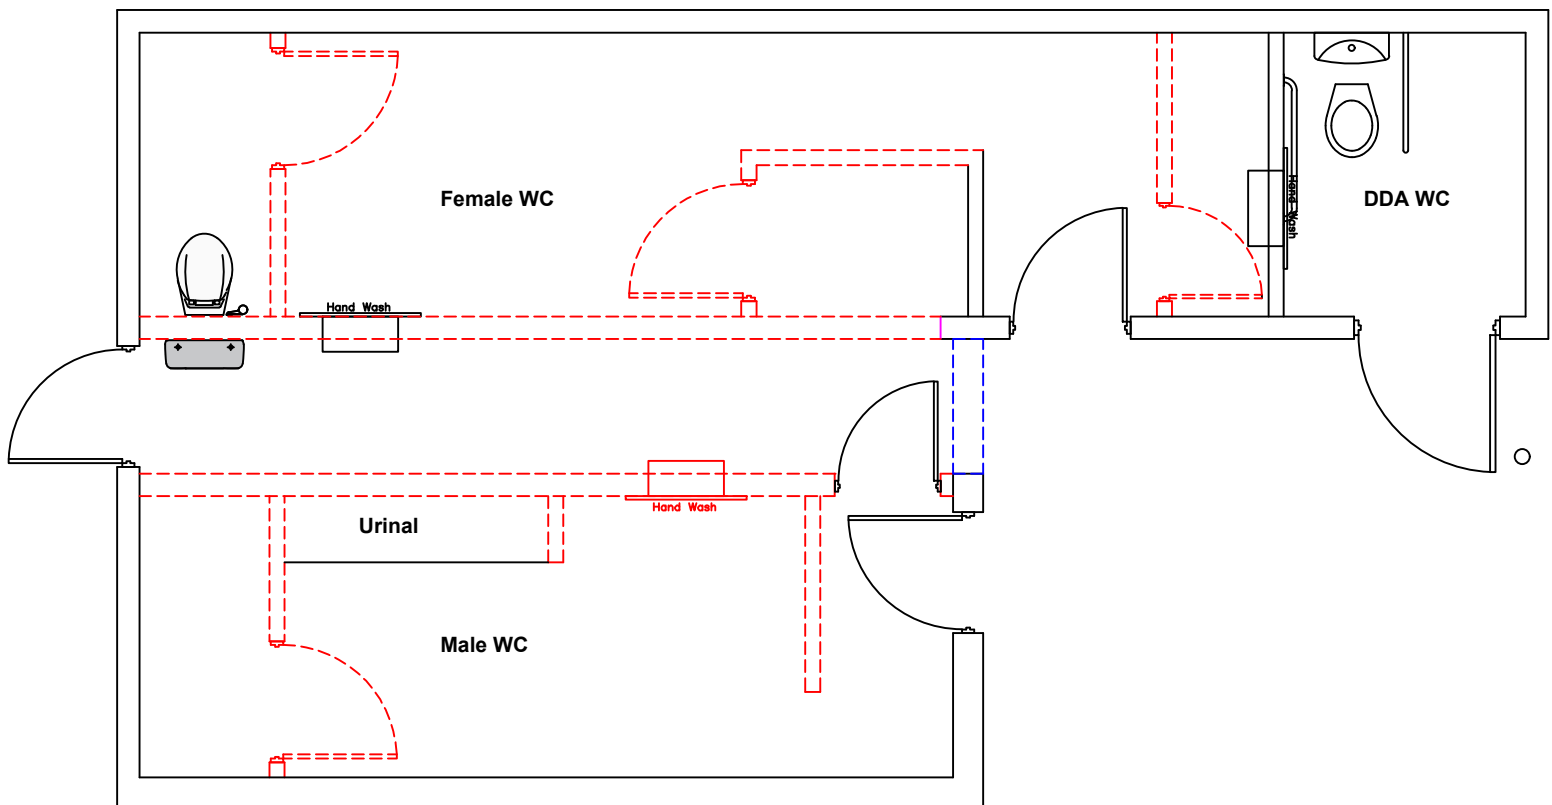

Demolition Layout

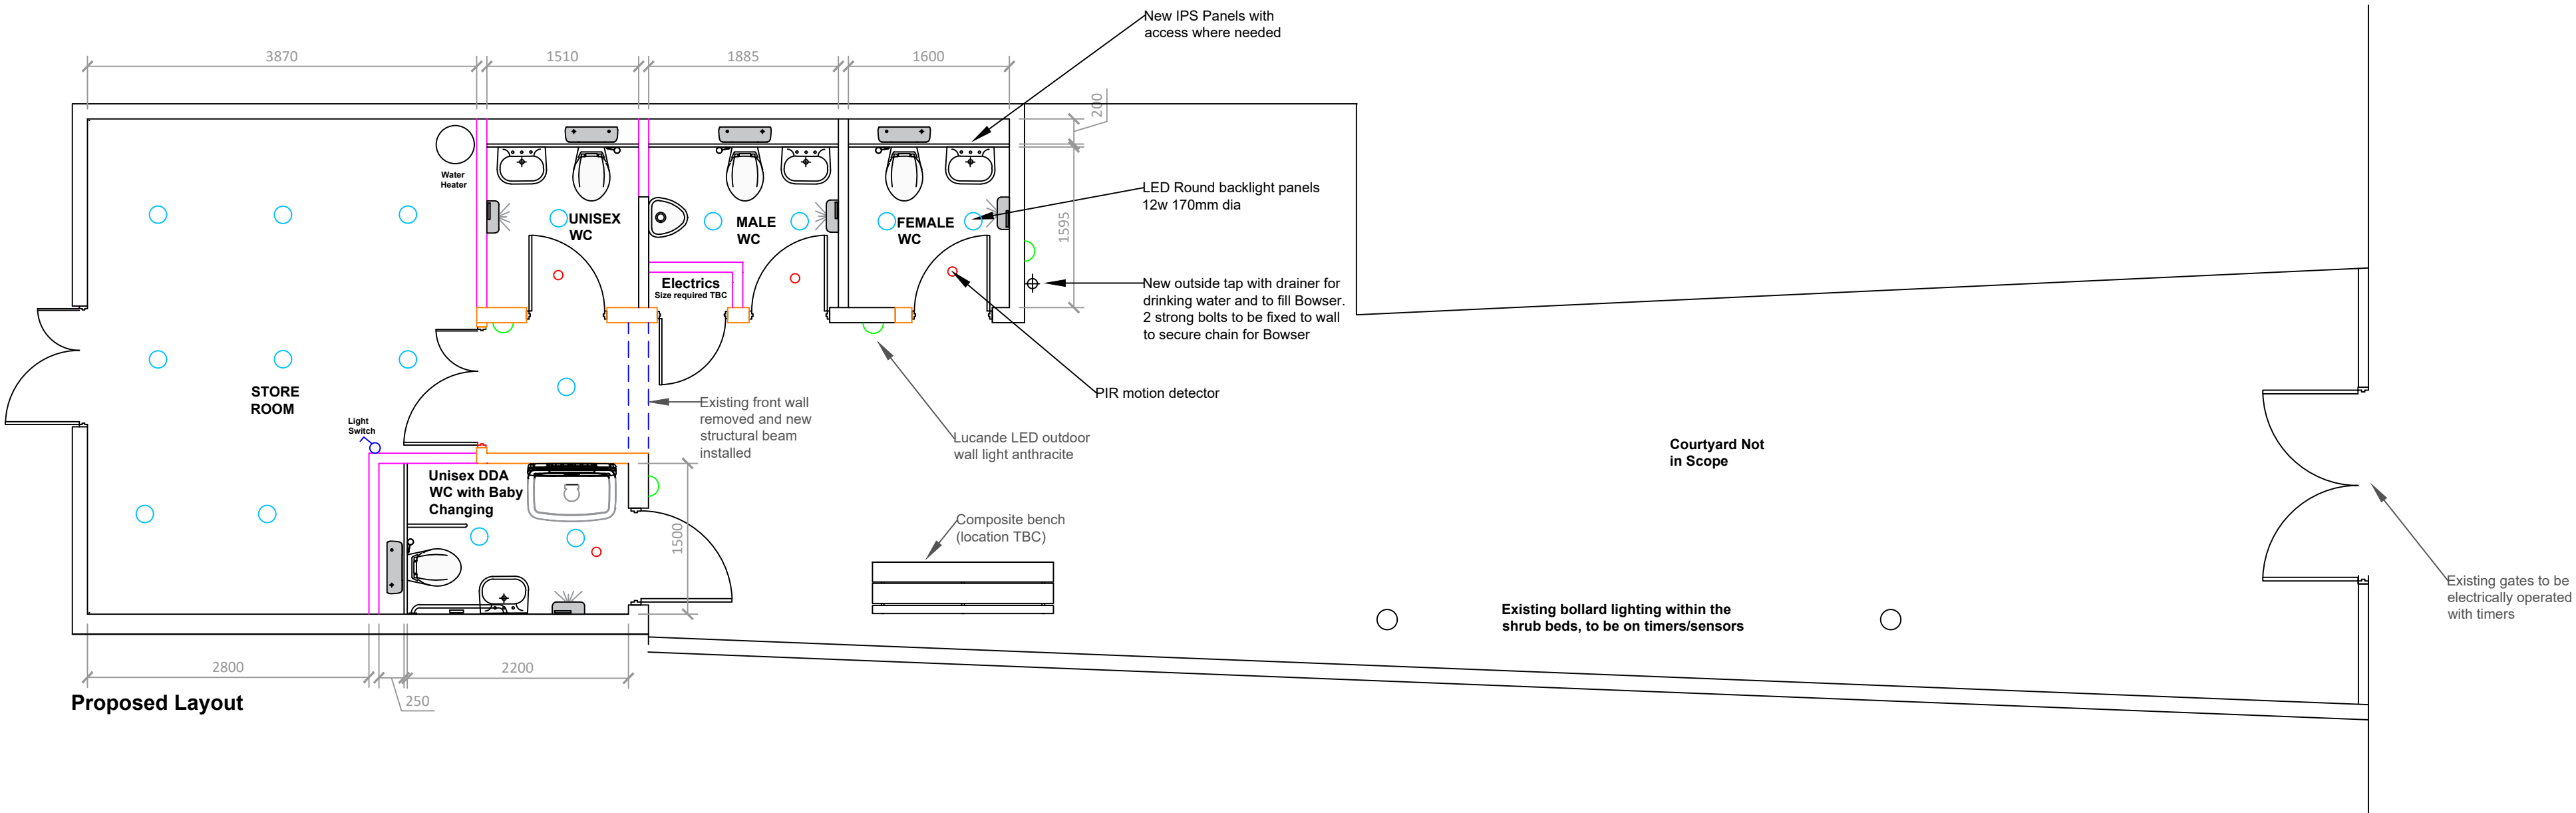

Proposed Layout

C	18-11-24	Proposed layout revised
B	11-04-24	Proposed layout revised
A	14-03-24	New layout options
LETTER	DATE	REVISION

© COPYRIGHT

DATE:	03-09-20	DRAWN BY:	JS
SCALE:	1:50		
CLIENT:	BEACONSFIELD TOWN COUNCIL		
CONTRACT NAME:	Public Dementia Toilets Beaconsfield		
DRAWING TITLE:	Existing and Proposed Plans		
DRAWING No:	A1	5067-02	REV: C

novantadesigns  
interior design for your business

14 Plackett Way, Cippenham,  
Slough, Berkshire. SL1 5JT  
Tel : 01628 664294  
info@novantadesigns.co.uk  
www.novantadesigns.co.uk