



Cornish Hedge Details

Cornish Hedge - Typical Detail Where ground levels equal
(generally close to site entrances)

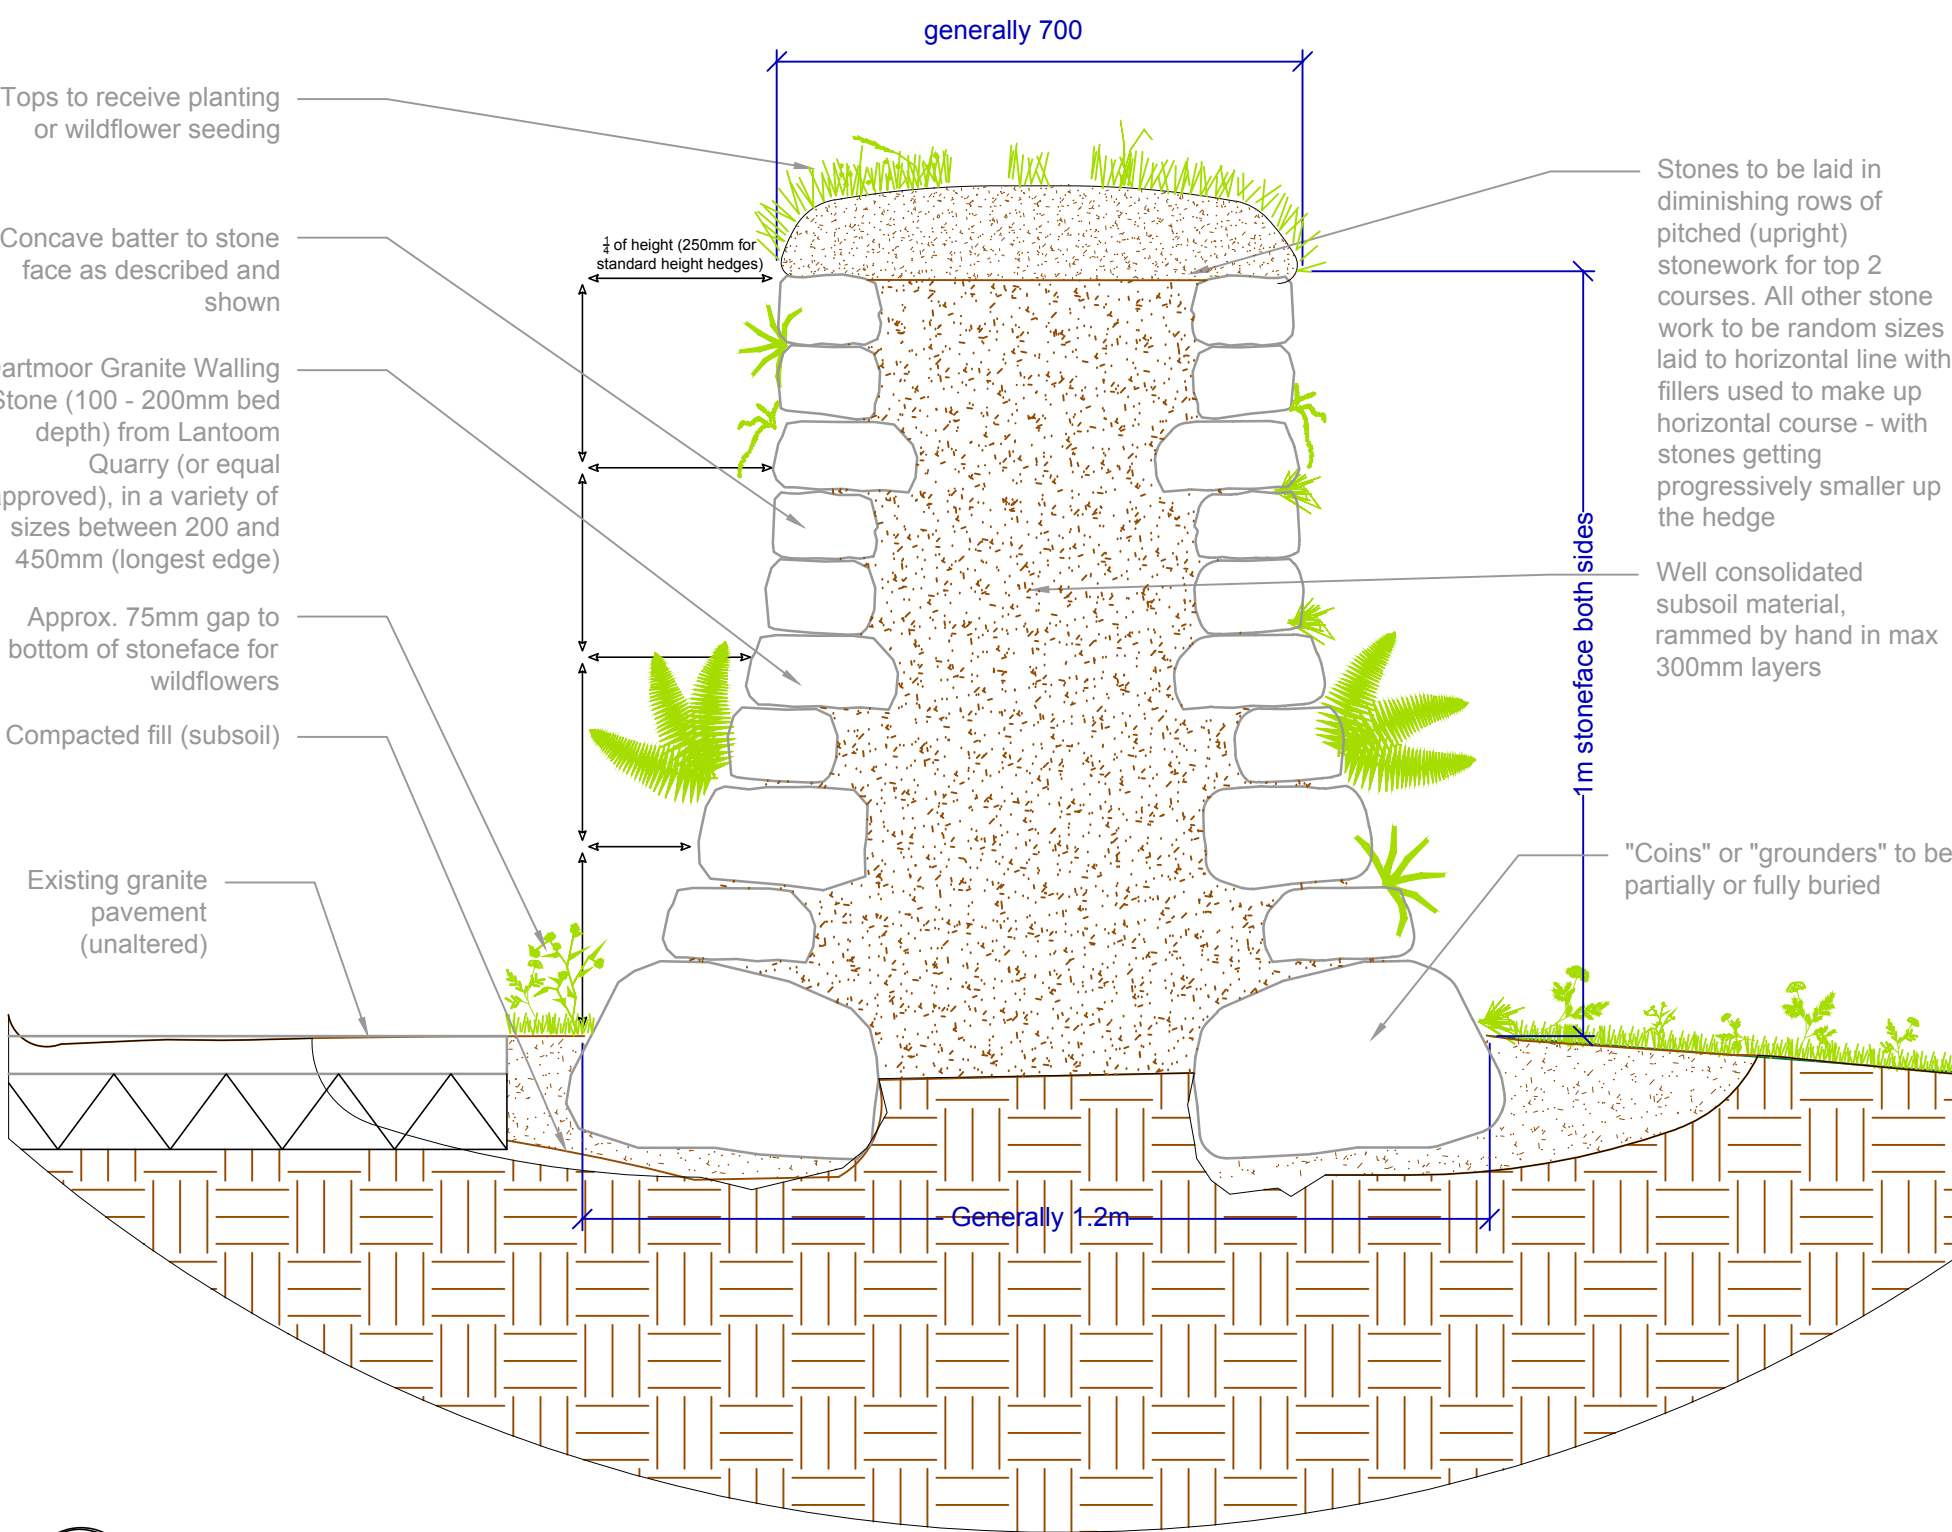


01 CORNISH HEDGE DETAIL
4001 Scale 1: 10

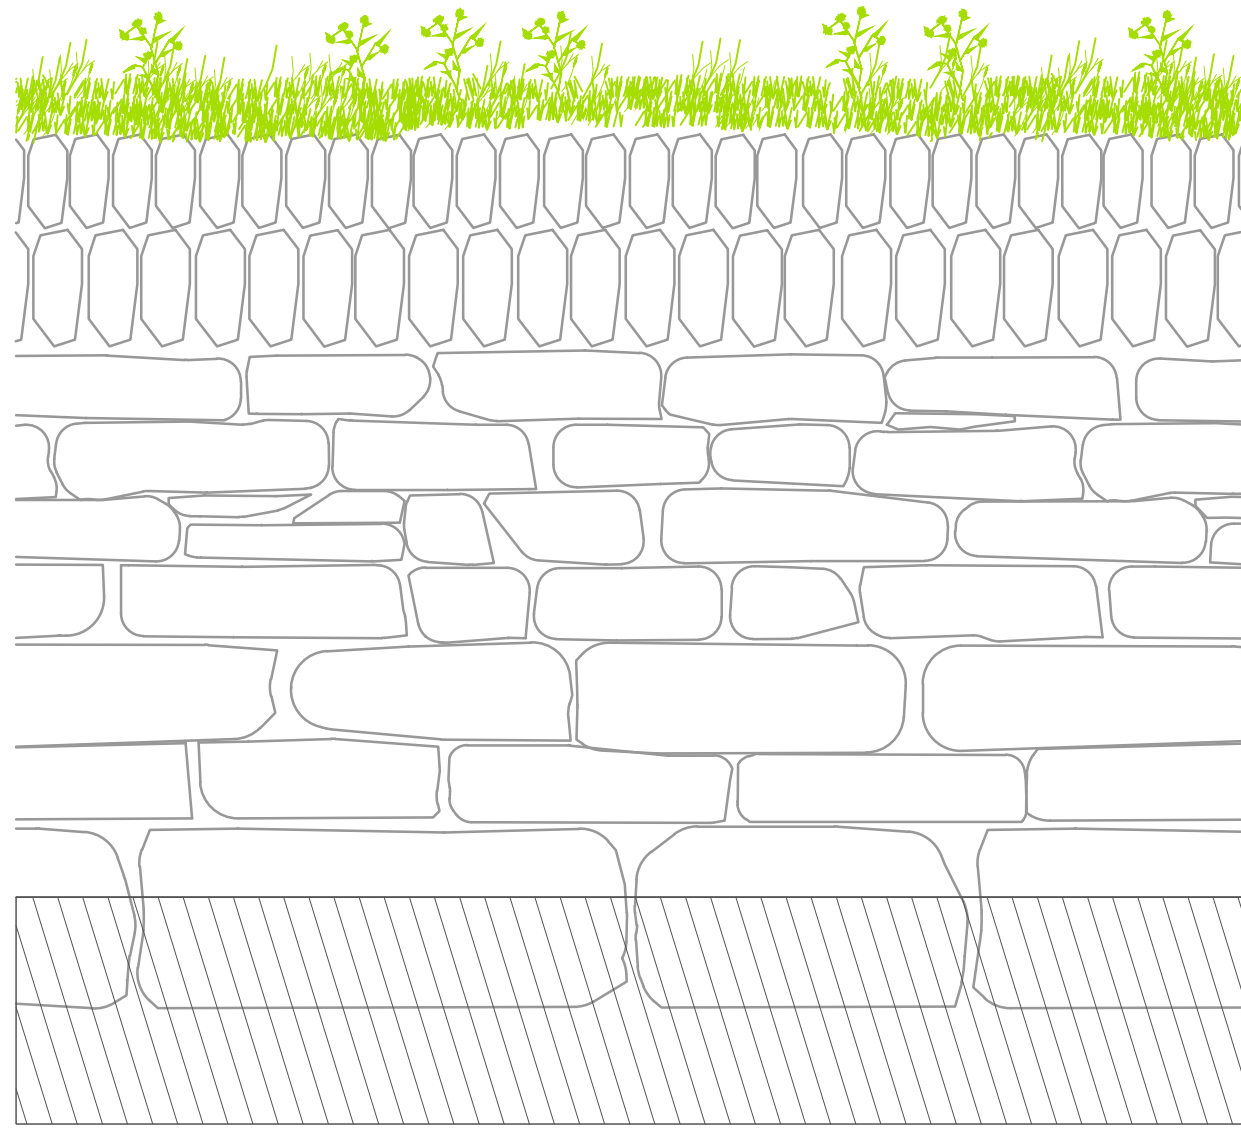

02 CORNISH HEDGE STONEMASONRY LAYING PATTERN

Cornish Hedge - Typical Detail Where Finished ground levels raised as part of remediation measures (away from site entrances)

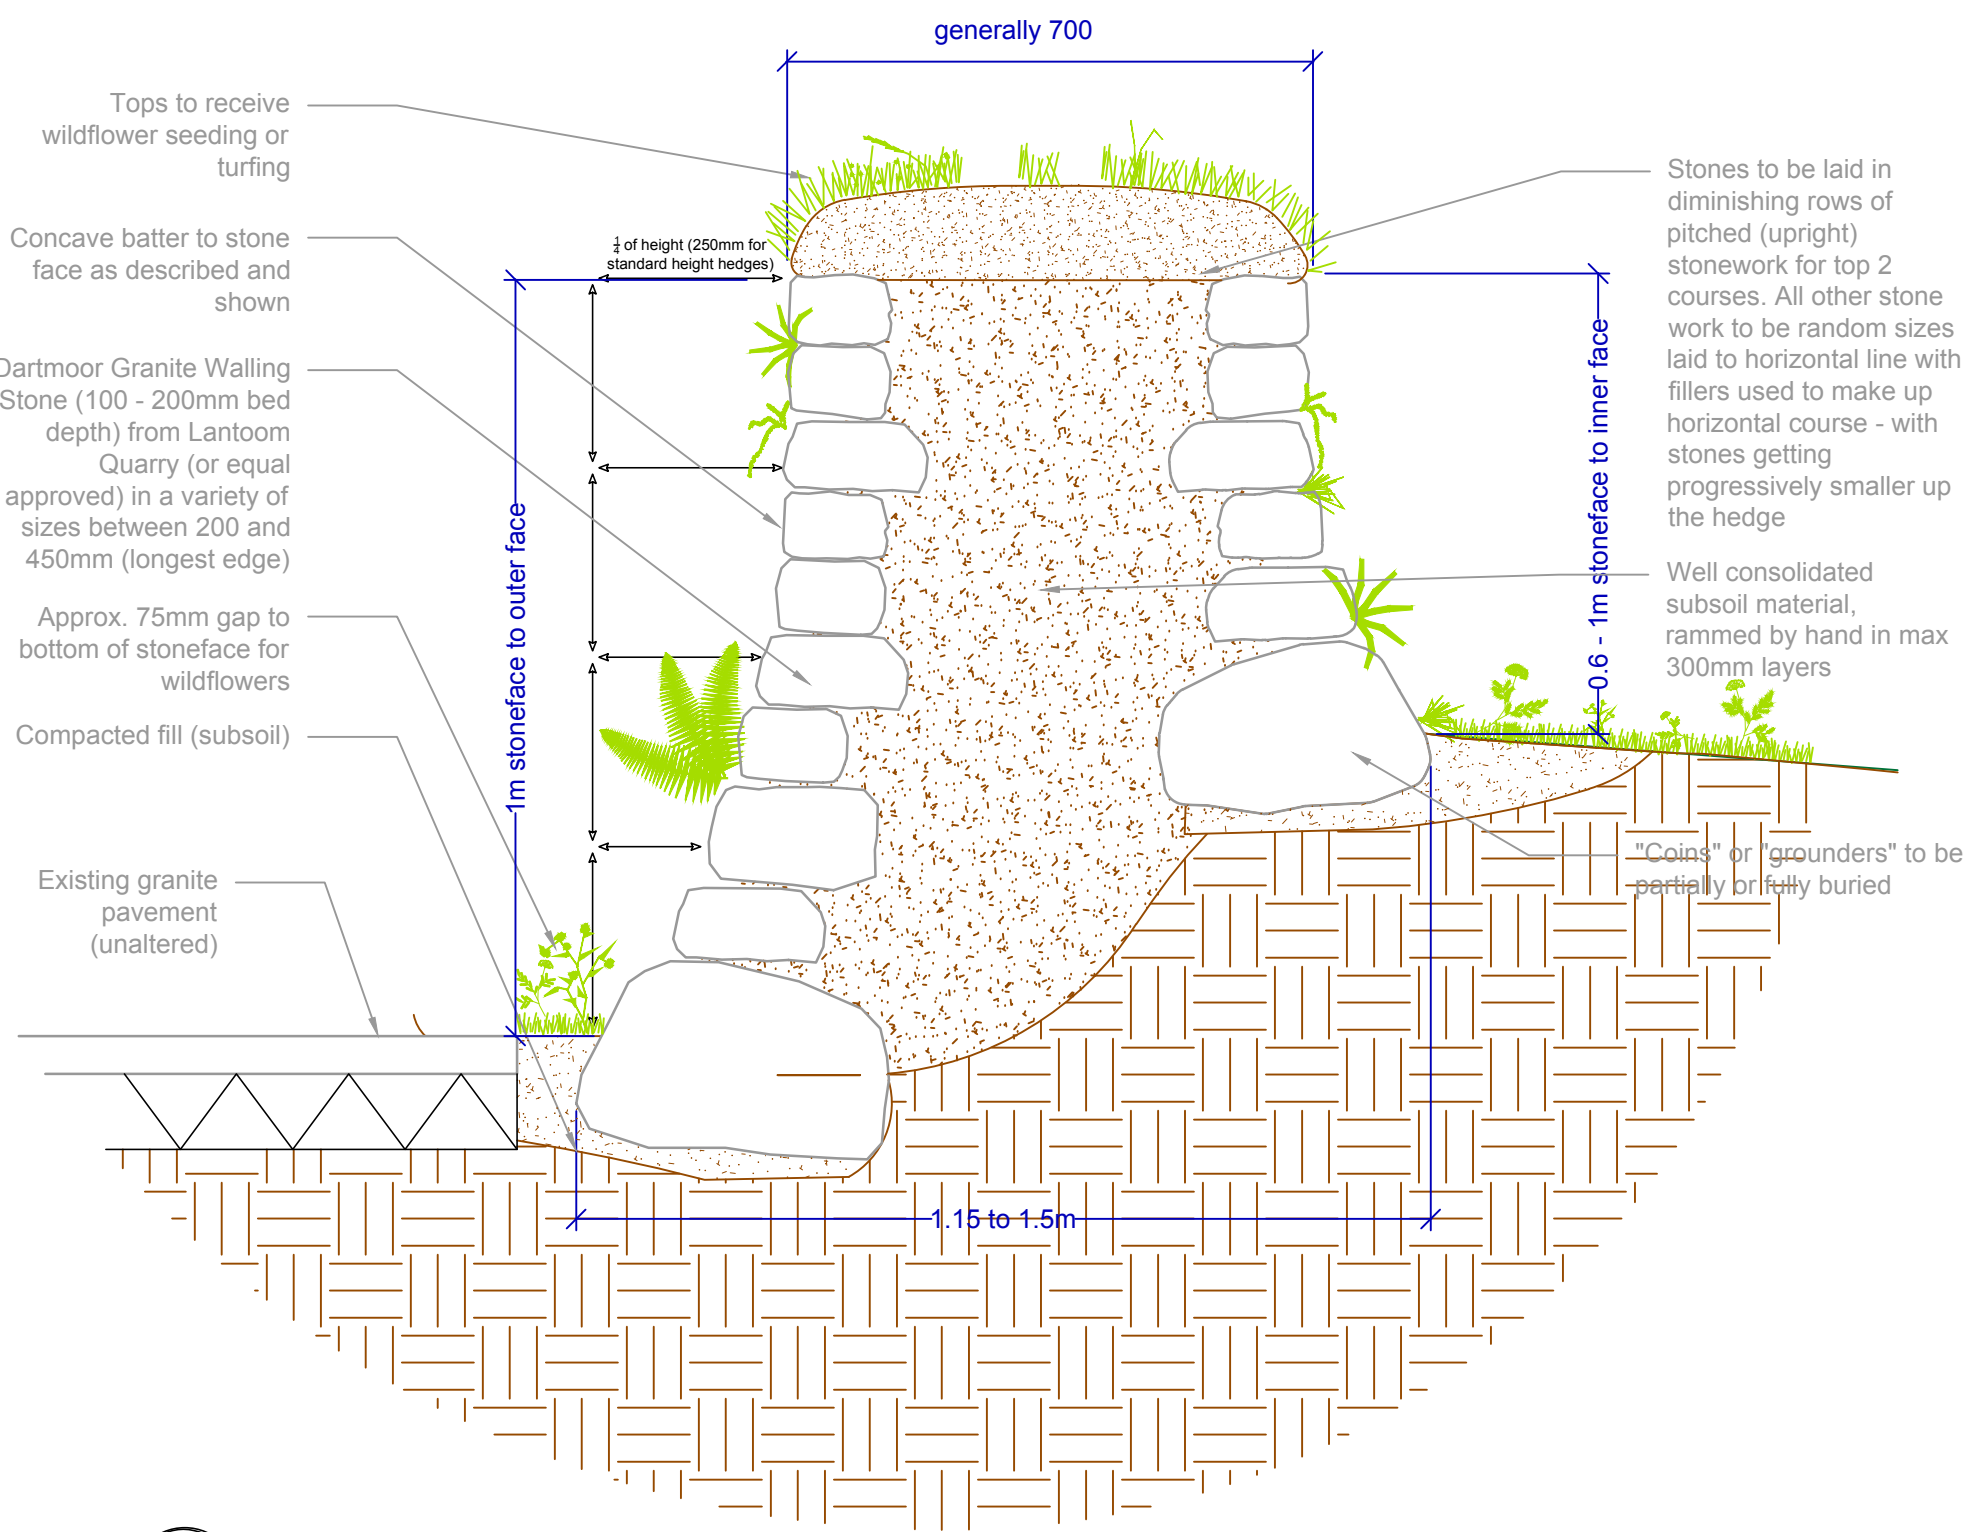

03 CORNISH HEDGE DETAIL WHERE SITE LEVELS RAISED
4001 Scale 1: 10


- This drawing is copyright and may not be altered, traced, copied, photographed or used for any purpose other than that for which it is issued without written permission from Melici Landscape Architects.
- Do not scale for construction purposes. Figured dimensions shall have precedence over scaled dimensions.
- Any discrepancies should be reported to the Landscape Architect.
- All trees and hedges are to be protected in accordance with BS5837 and/or Arboricultural recommendations unless instructed otherwise.

NOTES / REVISIONS

REV.	DESCRIPTION	INIT.	DATE
01	Planning issue	GS	30-10-23
02	Draft tender issue	GS	30-01-24
03	Tender issue	GS	09-02-24

Notes

- Remediation proposals not represented within details/ sections. See Wheal Jane ph3 Remediation Strategy and soil depth drawing (M580-KRC-DR-L-1005) for remediation requirements

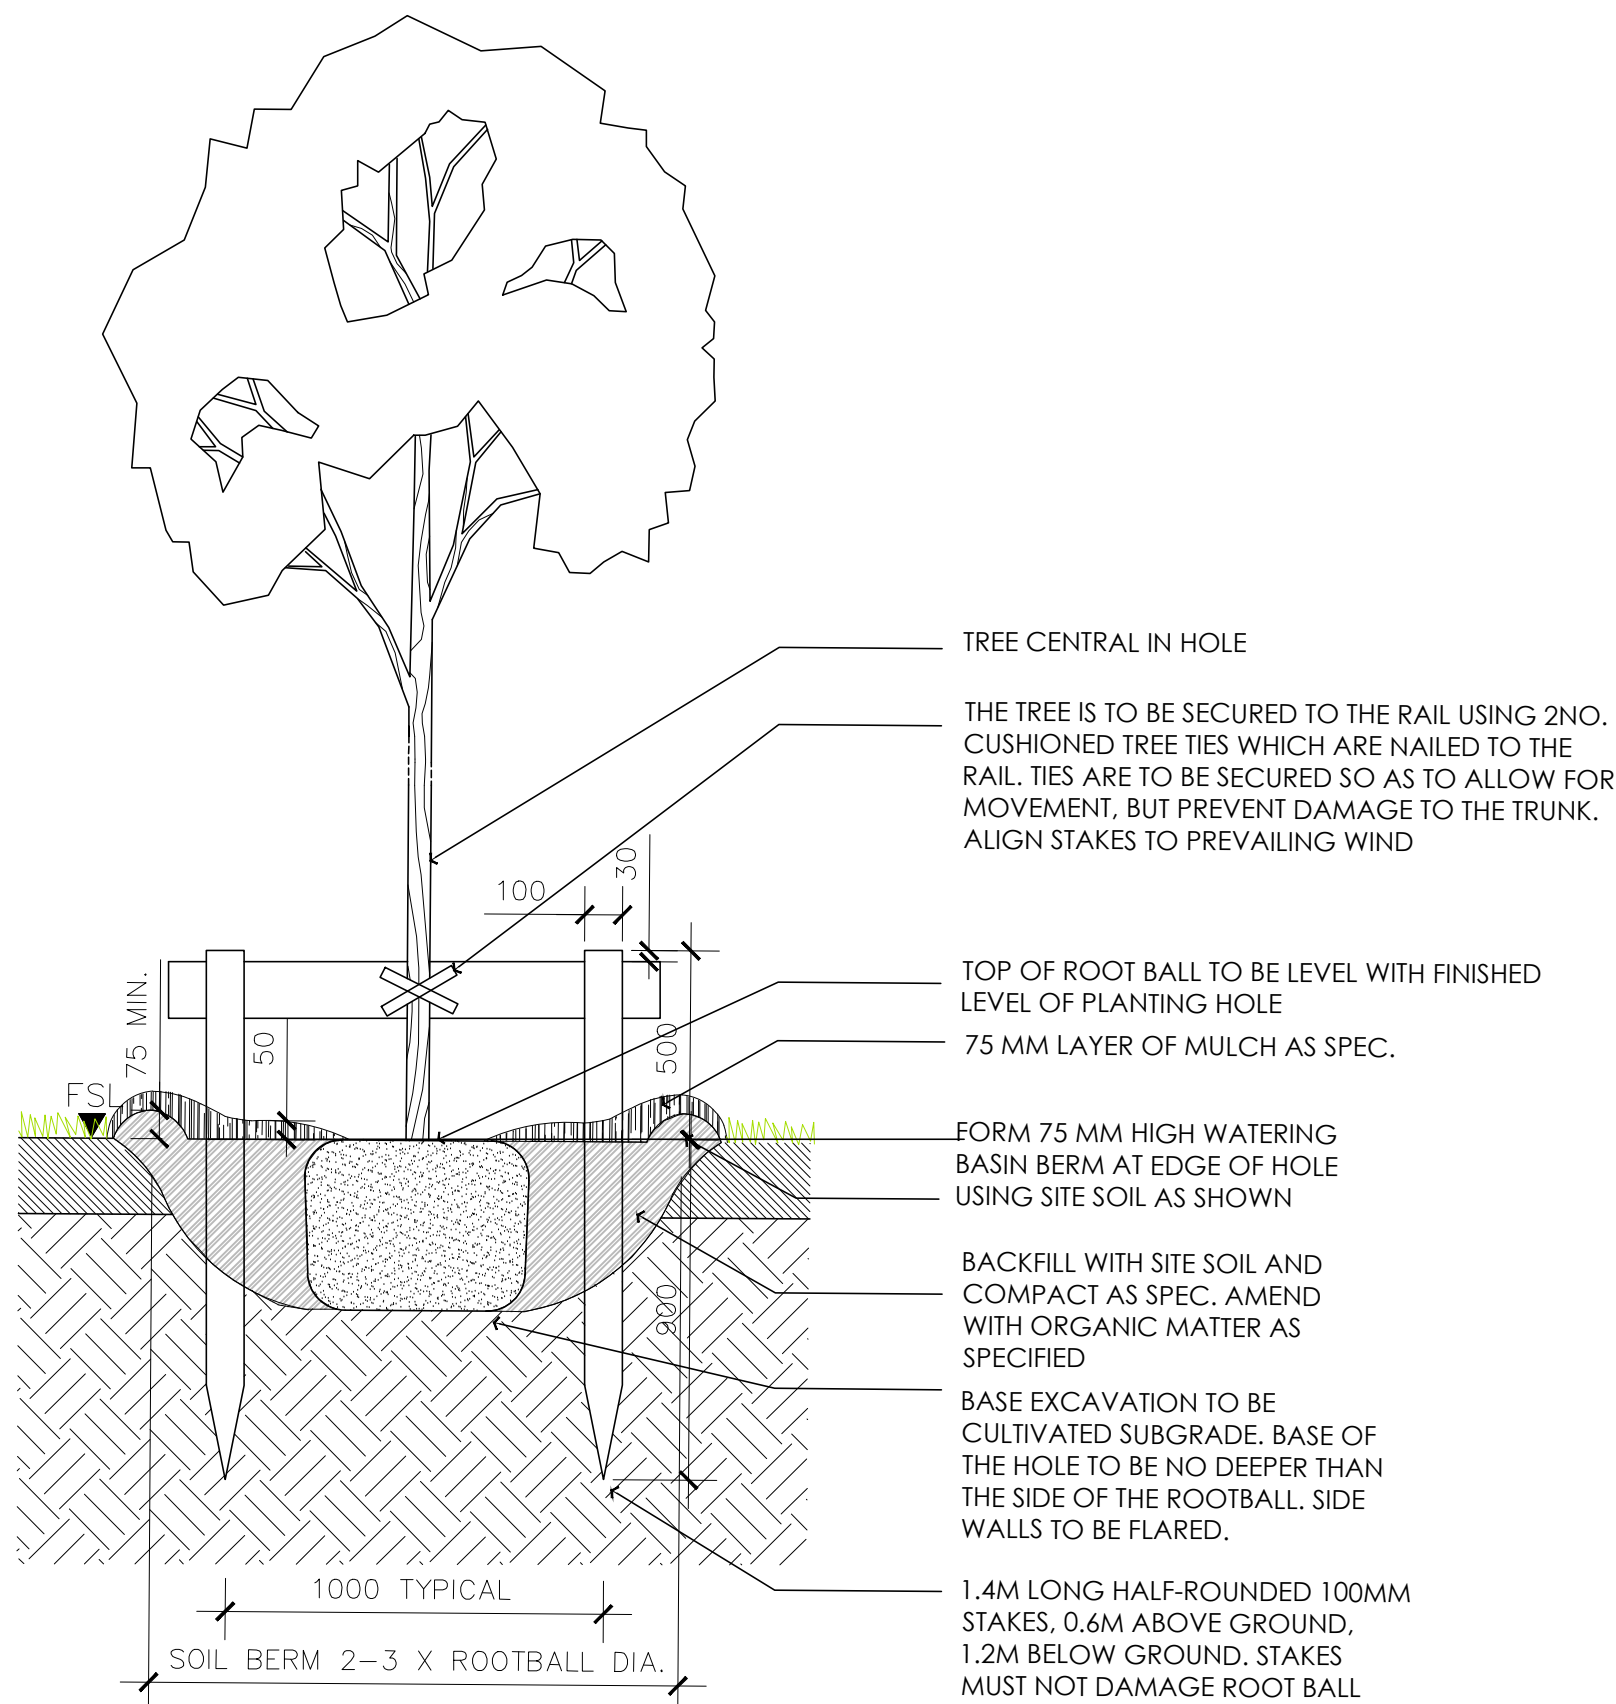


04
4001

TYPICAL TREE PLANTING DETAIL
Scale 1: 20

Key risks/ remaining hazards

- Heavy stones proposed in Cornish hedge construction - put in place suitable lifting procedures/ equipment to minimise risks
- Consider compromised stability of partially constructed sections of Cornish hedge/ stonework
- Cornish hedge construction will require working adjacent to the pavement/ public highway. Safety measures to be put in place to mitigate risks
- Heavy lifting of standard trees required - put in place suitable lifting procedures/ equipment to minimise risks

A1:

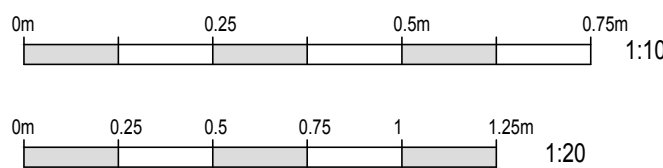

MEI LOCI


Mei Loci Landscape Architects
67 Lemon Street, Truro, Cornwall, TR1 2PN
studio@meiloci.co.uk | 01872 264 899

CLIENT
Camborne Town Council

JOB DESCRIPTION/LOCATION
Kerrier Way Green Gateway
Camborne
Cornwall

DRAWING TITLE

Soft Landscape Details

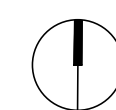

TENDER

Date 20.10.21	Scale AS SHOWN	Drawn By GS	Checked KJ
Job. No. M580	Drawing No. DR-L-4001		Revision 03