


NOTES:
DO NOT SCALE FROM THIS DRAWING. ALL LEVELS, ANGLES AND DIMENSIONS TO BE CHECKED ON SITE PRIOR TO COMMENCEMENT OF WORKS.

THIS DRAWING IS TO BE READ IN CONJUNCTION WITH ALL RELEVANT STRUCTURAL ENGINEERS AND MECHANICAL AND ELECTRICAL ENGINEERS DRAWINGS, DETAILS AND SPECIFICATIONS.


Revisions:
/ Issued for Planning 07/09/2016



Site Section C-C

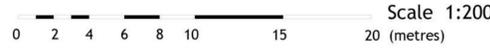

Site Section D-D

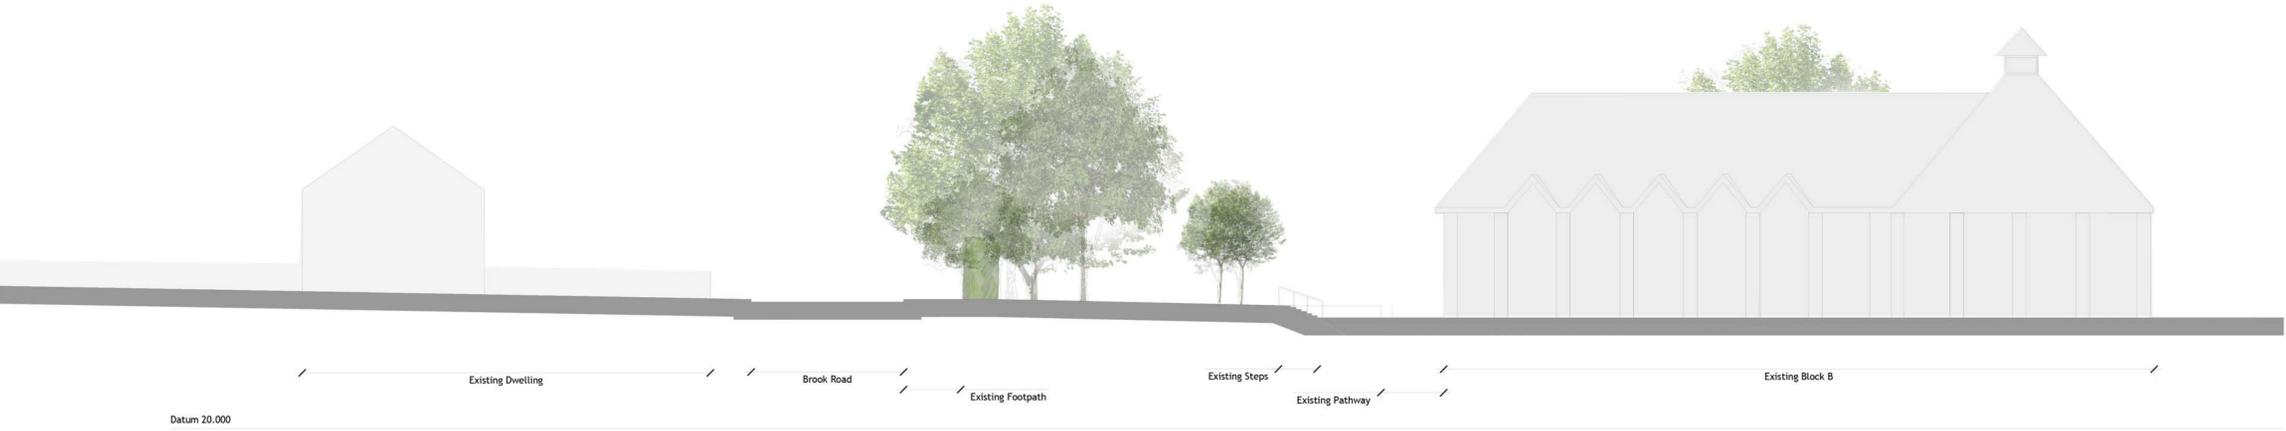

Site Section E-E

Status:
Planning Issue



W: www.barker-associates.co.uk
E: mail@barker-associates.co.uk
T: 01279 647111
F: 01279 647027

Client:
Roding Valley High School

Project:
Basic Needs & 6th Form Expansion
Roding Valley High School
Alderton Hill
Loughton
Essex IG10 3JA

Title:
Site Section CC, DD & EE as Existing

Scale @A1: 1:200
Date: 10/03/16
Drawn: JH
Checked: CJ

Drawing no.: BA / P15-058-032
Revision: