
Proposed Ground Floor

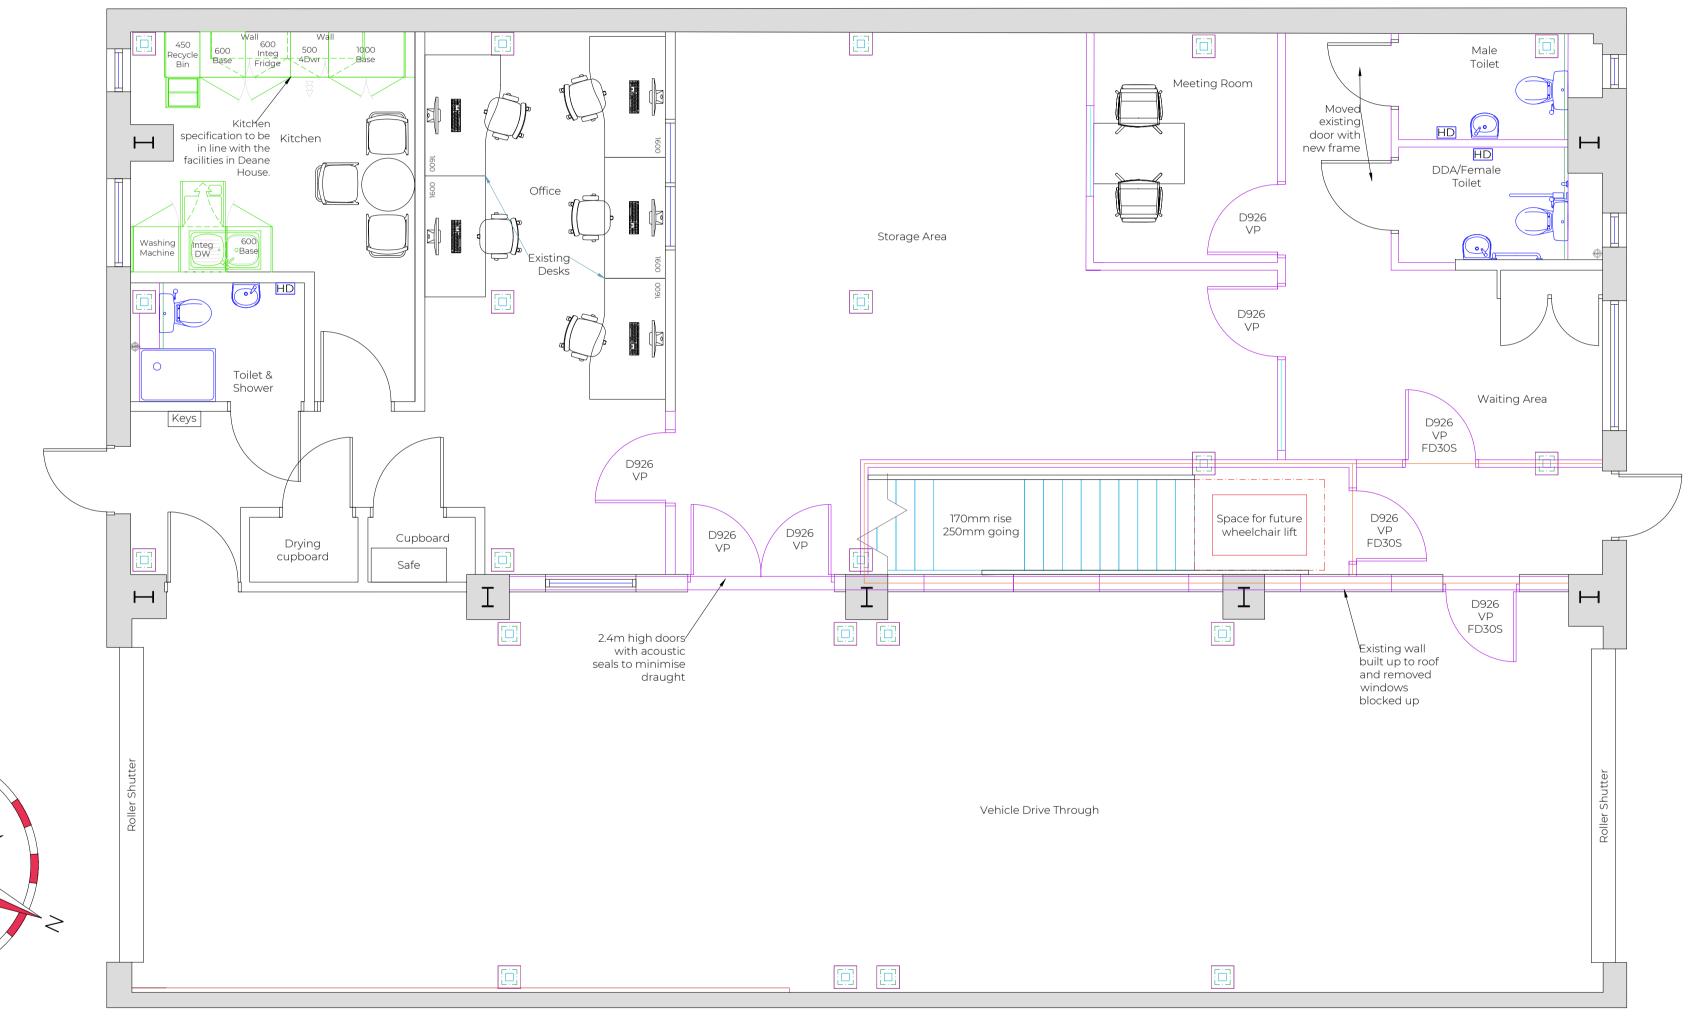

Note: Mezzanine structure to be protected to 60 minutes.

Par	tition	Keν
rai	LILIOII	$r \subset V$

Proposed Solid Partition(Speedline System Reference: 50-K-57(25) - Knauf)

(Speediffic System Reference, 50 R 57(25) Rindary

Proposed 60 Minute Construction(Speedline System Reference: 50-K-57(25) - Knauf)

Proposed Single Glazed Partition

— Proposed Bathroom Wall Cladding

Existing Wall Cladding

60 Minute Column Encasement

Note. Walls are to be built up where they are short of the new ceiling.

Status

Rev. |Date | Notes

Revision

Taunton Town Council

Project Title

Units 3 & 4 Trafalgar House Cornishway North Taunton

Drawing TitleProposed Ground Floor

Scale(s)
1:50 @ A1

Date

Checked By

Client Approval

Signed

Name

Date

Project Ref. Drawing No. Revision