



EXISTING
SCALE: 1 : 50

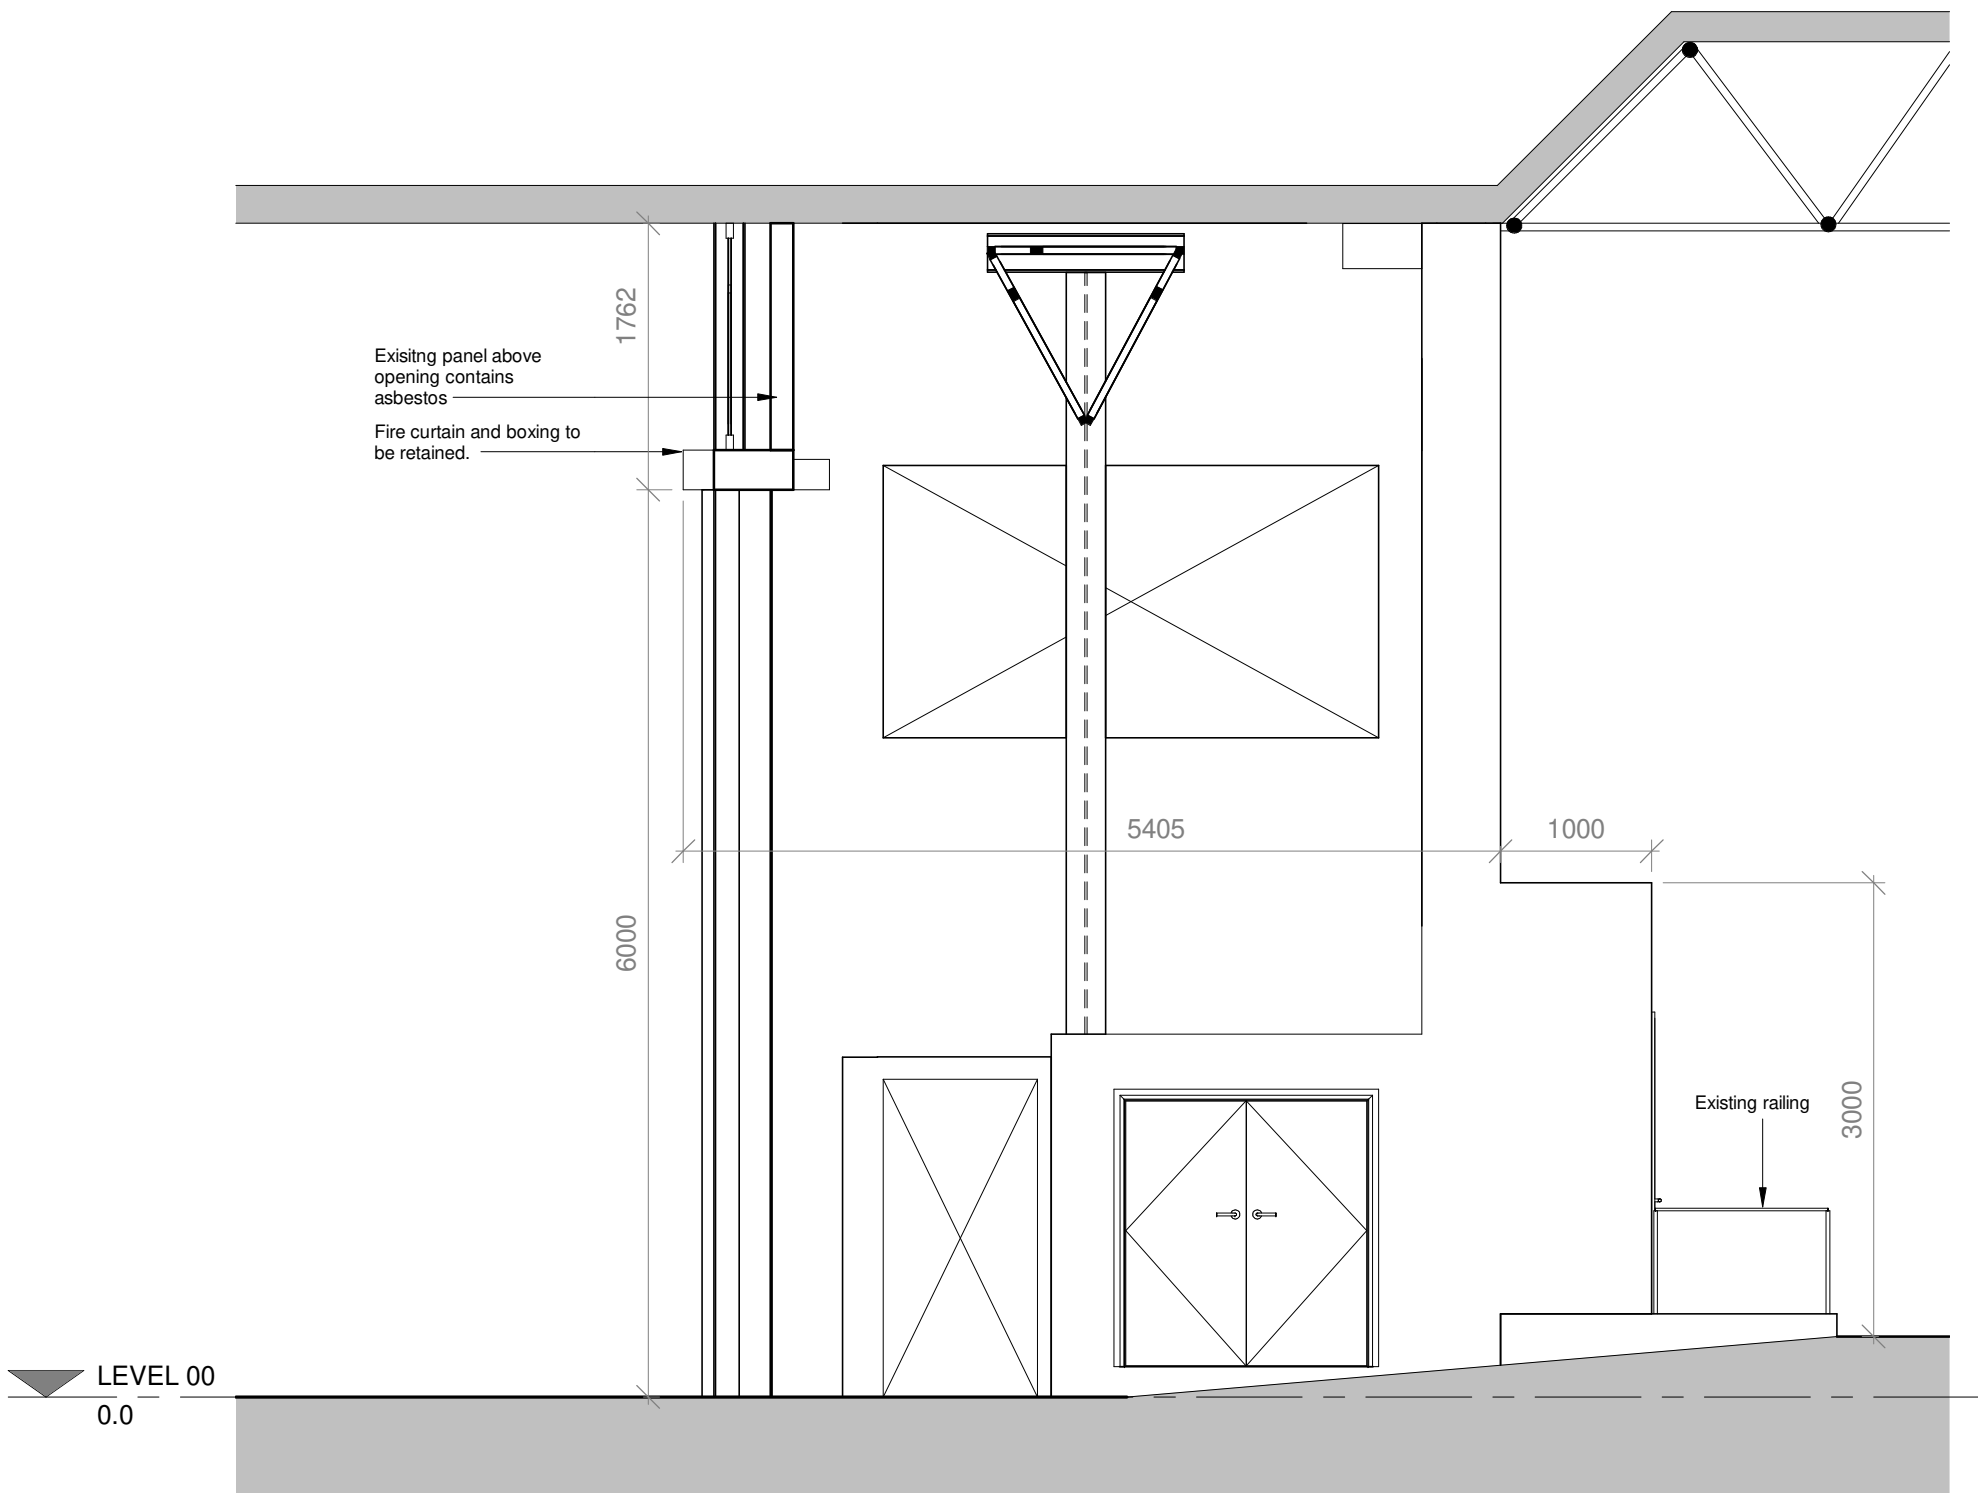

EXISTING SECTION A-A
SCALE: 1 : 50

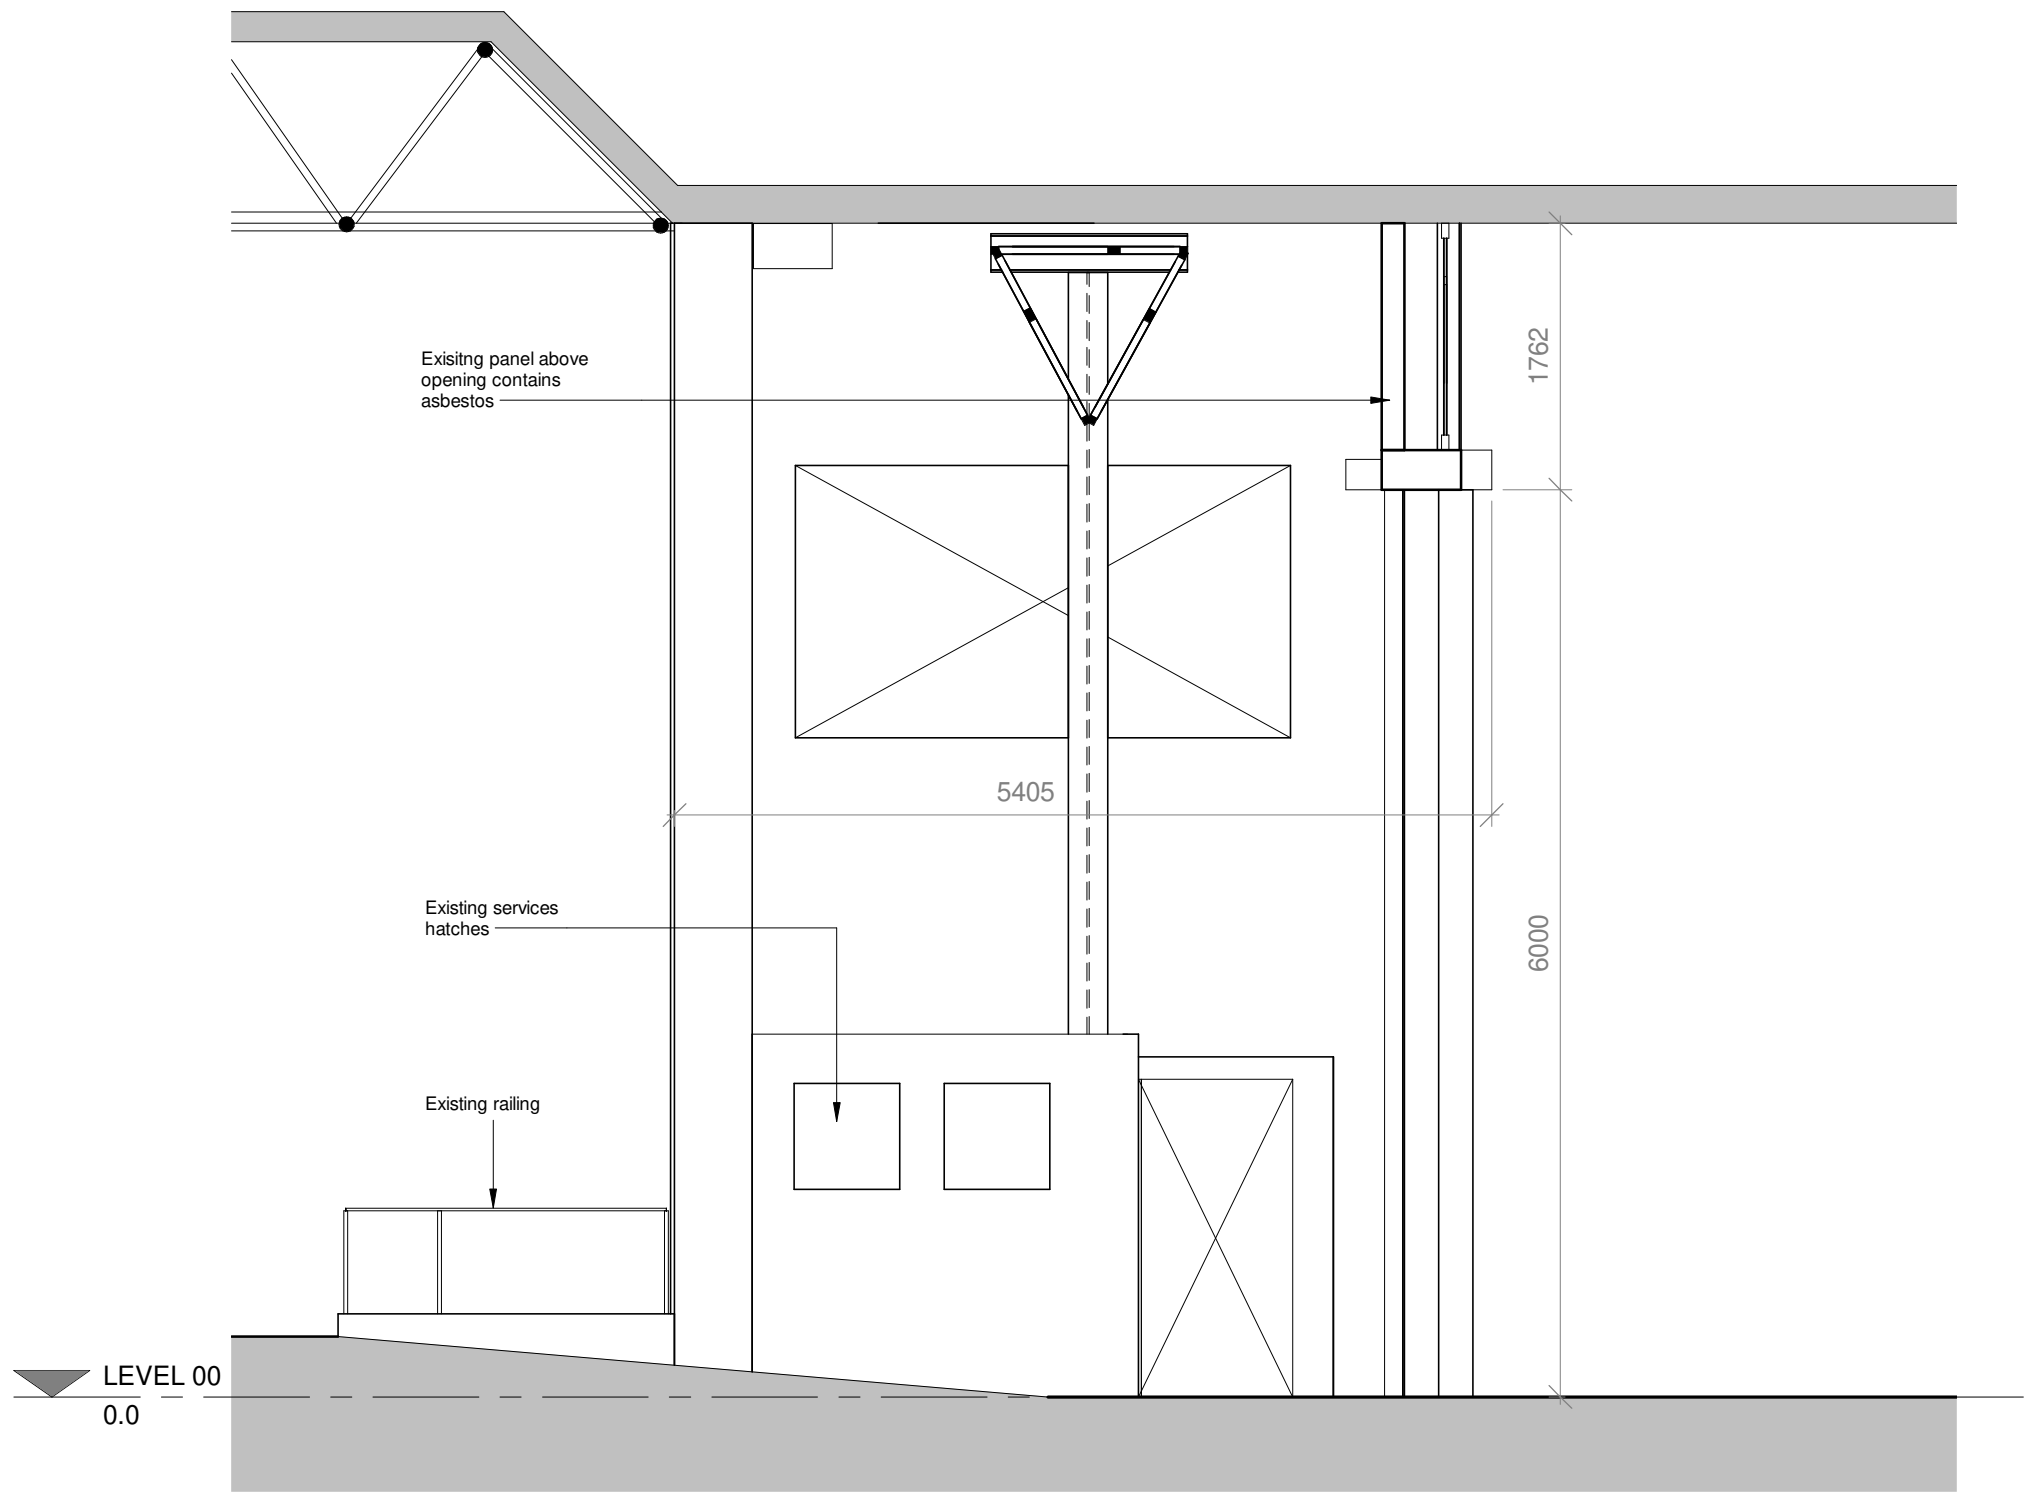

EXISTING SECTION B-B
SCALE: 1 : 50

DATE	REVISION	REV	DR	CHK
13/05/21	FIRST ISSUE	P01	PA	RP
19/05/21	For Information	P02	KSB	RP
11/06/21	For Information	P03	KSB	RP
16/07/21	For Information	P04	KSB	RP

ALL DIMENSIONS ARE INDICATIVE.
SURVEYS NEED TO BE CARRIED
OUT BY CONTRACTOR PRIOR TO
WORKS TAKING PLACE

DRAWINGS ARE DESIGN INTENT
ONLY

This drawing has been prepared solely for the use of
RAF MUSEUM, HENDON and there are no
representations of any kind made by NORR
Consultants Limited to any party with whom NORR
Consultants Limited has not entered into a contract

This drawing must not be used, reproduced or
revised without written permission.

This drawing shall not be used for construction
purposes until the "CONSTRUCTION" status
appears under the Sheet Status.

Constructors must only work to figured dimensions
which are to be checked on site. Do not scale from
hard copy drawings

Keyplan

North Arrow

Detail Symbol

NORR
NORR Consultants Limited.
An Ingenium International Company

SET OFFICE INFORMATION
www.norr.com

Drawn RP	Date 13/05/2021
Checked PA	Date 13/05/2021
Scale 1 : 50	
Client RAF MUSEUM, HENDON	
Project RAF HANGAR 3 4 5	
Drawing Title CENTRAL WING - EXISTING	
Sheet Status S2 - FOR INFORMATION	
Project No. IALN19-0031	
Drawing No. RAF-NOR-01-ZZ-DR-A-00-0024	Rev. P04