


Copyright: of this drawing is vested in the Architect and it must not be copied or reproduced without consent. **Printing:** Please note that paper prints of this drawing may not be an accurate reproduction of the given scale. Key dimensions are noted for reference. Purpose: Unless marked as such drawing should not be used for Construction purposes. Detailed setting out drawings will need to be supplied for Tender and Construction purposes. Figured dimensions only are to be taken from this drawing. All Dimensions and Levels are to be checked on site, prior to commencement. All contractors are to be responsible for taking and checking all dimensions relative to their work. Dimensions are in millimetres unless otherwise stated. bpArchitecture are to be advised of any variation between drawings and site conditions. Co-Ordination This drawing is to be read in conjunction with all other consultant's drawings, specifications and schedules. CDM: Work must not start on site before a Construction Phase Health and Safety Plan is in place (if applicable). The Client is responsible for ensuring that a Principal Designer and/or Principal Contractor has been appointed and the Health and Safety executive have been notified (for projects which will involve more than 500 person days and/or will last more than 30 working days on site).....IF IN DOUBT ASK

Rev	Drawn	Comments	Date
1	SS	Record of presentation at client meeting on 22nd September 2020.	22/09/2020
2	BPA	Tender.	16 Oct 2020

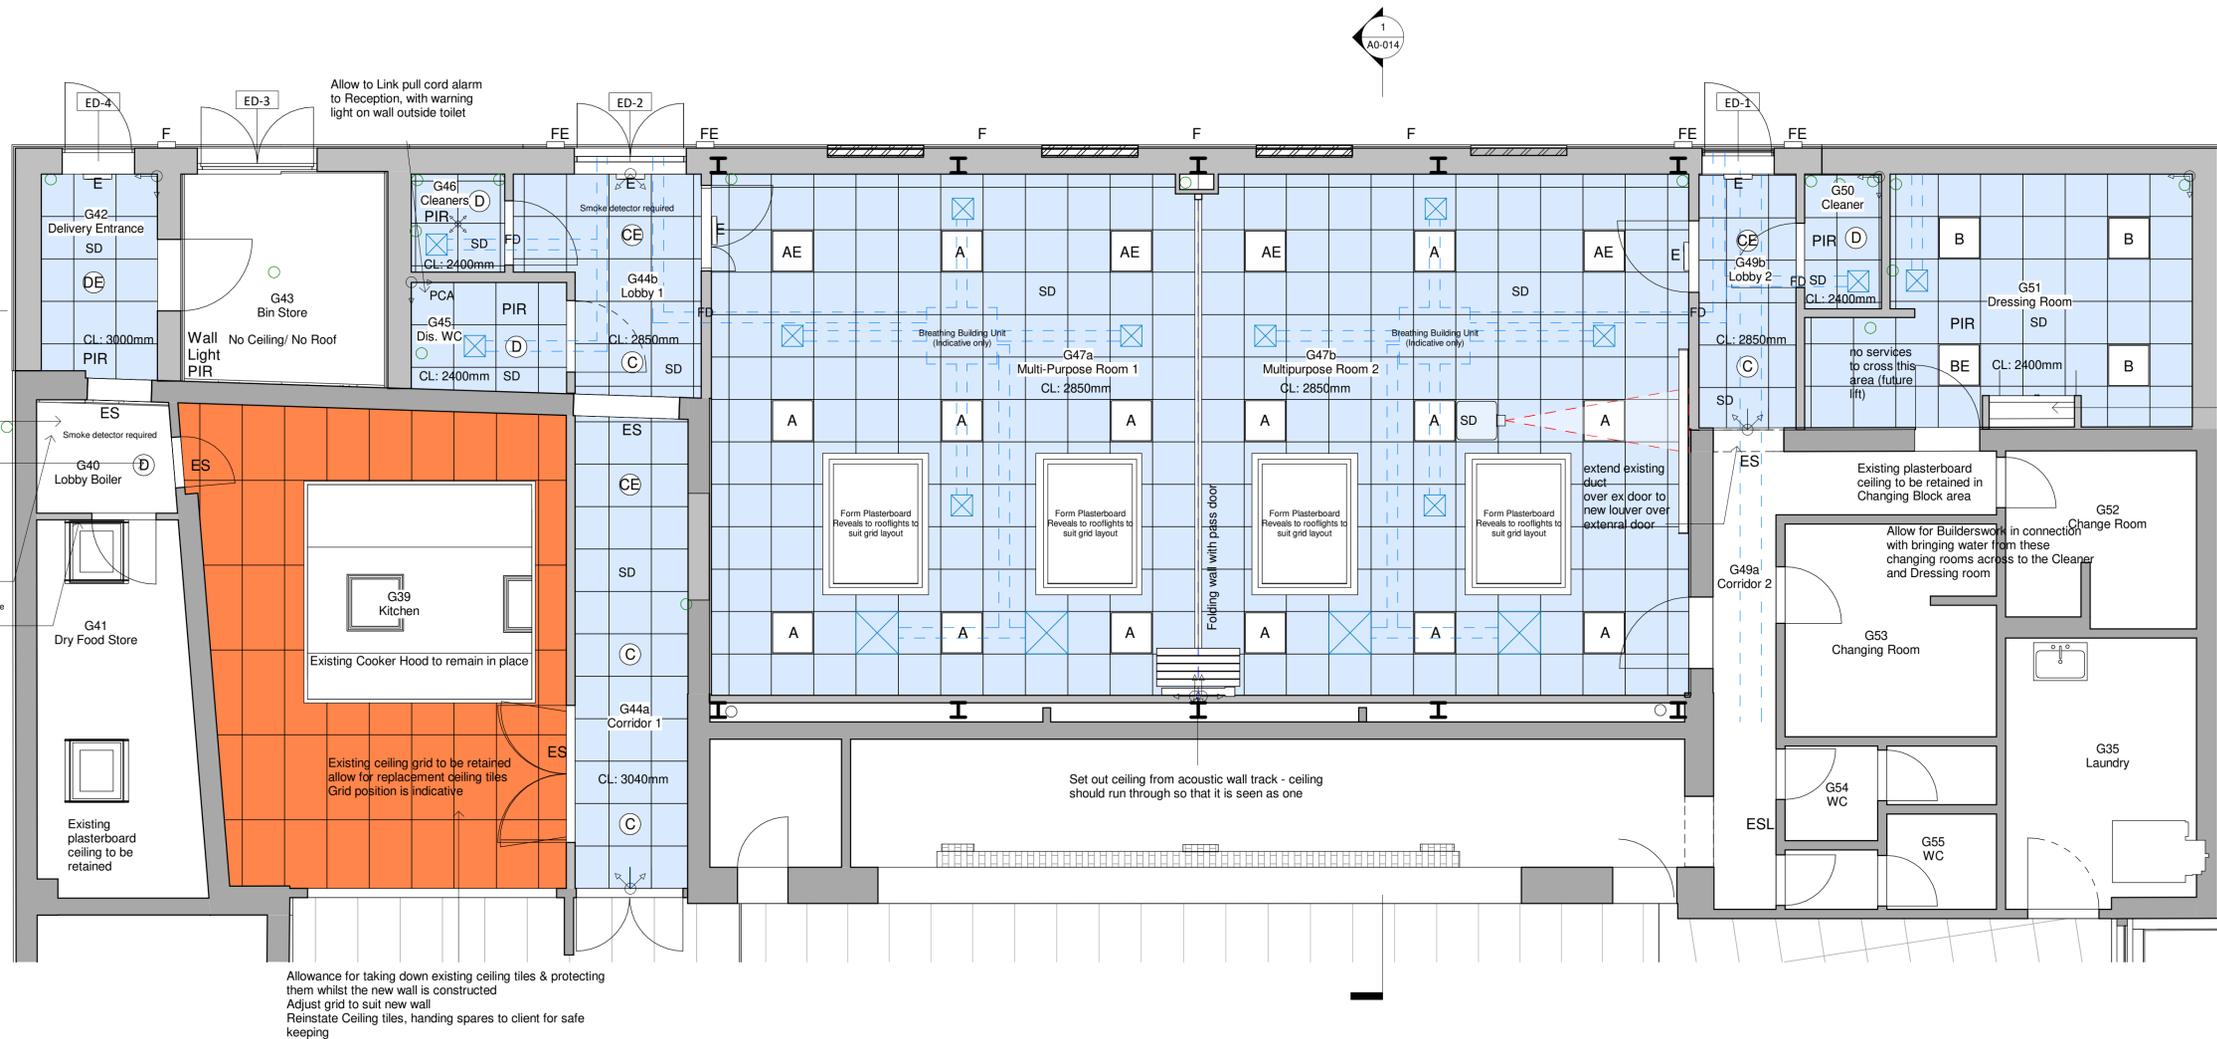

Partition Size may vary - fix around services just sufficient to cover in width and depth but full height

## Ground Floor Reflected Ceiling Plan

1 : 50

M&E Works are subject to Contractors Design  
Mechanical Ventilation Setting out is indicative ONLY  
Lighting layout is shown for Architectural co ordination purposes and is subject to final comment on contractors proposals

### Ceiling Key

- Rockfon Tropic - 15 x 600 x 600  
T15 Grid - Edge Type 'A' Lay in  
Manufacturers guidelines advise that ceiling tiles are not to be cut to a width of no less than 400mm.
- Rockfon Hygenic - 24 x 600 x 1200  
Within Existing Grid  
Gyprex Vinyl-faced gypsum acoustic suspended ceiling tiles or similar - to be used where cuts of less than 300mm can not be avoided

ROCKFON ADVISE - Ceiling tiles which have been cut less than 400mm in width **must be clipped**. If these tiles are not clipped, their weight will not adequately prevent them from lifting. The setting out of ceiling tiles shown on this plan must be adhered to, we have set ceiling tiles to coordinate with the position of lights, align where ceilings are seen running through into adjacent areas and then to minimise the requirement to clip at perimeters.

Ceiling Tiles are on a 4-6 week Delivery  
Contact Rep Kay Heritage 07920 547 710

Ceiling Schedule Counts				
Manufacturer	Product name	Area	Size	Suspension System
ROCKFON	Hygenic	25 m <sup>2</sup>	1200x600x15	Existing
ROCKFON	Tropic	141 m <sup>2</sup>	600x600x15	ROCKFON System T15 A/E

### Setting out points

On the Ground Floor allow for clipping of tiles adjacent to entrance doors subject to final site testing.

Manufacturers guidelines advise that Hygenic ceiling tiles are not to be cut to a width of no less than 300mm. Allow for clipping of all perimeter tiles where they are less than 300mm wide and where they are in the vicinity of door openings.

### Lighting Specification

Type A - Multi Purpose Room  
Option 1: Eurolighting (Stone) Aether LED with LED 101 lm/W lamp 4000k tunable lumen output with Polycarbonate diffuser with White Trim  
Option 2: Apollo Lighting - Metro 54 with Tridonic QLE 170 lm/W lamp 4000k tunable lumen output with Polycarbonate diffuser IP54 rated with White Trim

Type B - Dressing Room  
Option 1: Eurolighting (Stone) Aether LED with LED 101 lm/W lamp 3000k tunable lumen output with Polycarbonate diffuser with White Trim  
Option 2: Apollo Lighting - Metro 54 with Tridonic QLE 170 lm/W lamp 3000k tunable lumen output with Polycarbonate diffuser IP54 rated with White Trim

Type BE - Emergency Lights  
As B with added Emergency Pack

Type C - Corridors  
To Match Existing Lighting within the Civic Hall - Contractor to provide similar fittings

Type CE - Emergency Lights  
As C with added Emergency Pack



Type D - Cleaner/Dis WC/ Delivery Entrance  
Eurolighting (Stone) Sigma LED Bulkhead 3000K with White Trim

Type DE - Emergency Lights  
As A with added Emergency Pack

Type E - Emergency Exit  
Eurolighting (Stone) Rascal LED Emergency Exit Sign

ES - Statutory luminescent Emergency Exit sign mounted above wall opening 5no required  
ESL - Statutory luminescent Emergency Exit sign mounted on wall above door height 1no required

Type F - External Lighting  
To Match Existing Lighting - Contractor to provide proposals for similar fittings  
Type FE - Emergency Lights  
As F with added Emergency Pack



Type G - External Bin Store Lighting  
Proprietary Amenity style  
Polycarbonate covered bulkhead wall light

NOTE  
spome detection will also be required in most if not all ceiling voids to the Extension



**bpArchitecture**  
01782 515 555  
Enquiries@bpArchitecture.co.uk  
www.bparchitecture.co.uk  
93 High Street Biddulph Staffs ST8 6AB  
Architects : Conservation : Interior Architecture : Landscape

Client  
**Nantwich Town Council**  
Project  
**Proposed Alterations and Extension to Nantwich Civic Hall, 4 Market St, Nantwich CW5 5NF**  
Title  
**Ground Floor Reflected Ceiling Plan**

Package **6 Ceilings/HL**  
Dwg Stage **RIBA Stage 4B: Technical Design**  
Date **September 2020** Drawn **SS/DD**  
Scale @A1 **As indicated** Checked -  
Project No **20-051-BPA-CH-00-DR- A6-001 T 2**

Tender