


School Road

Recreation Field Langham Essex

Retain current wooden fence this side of play area

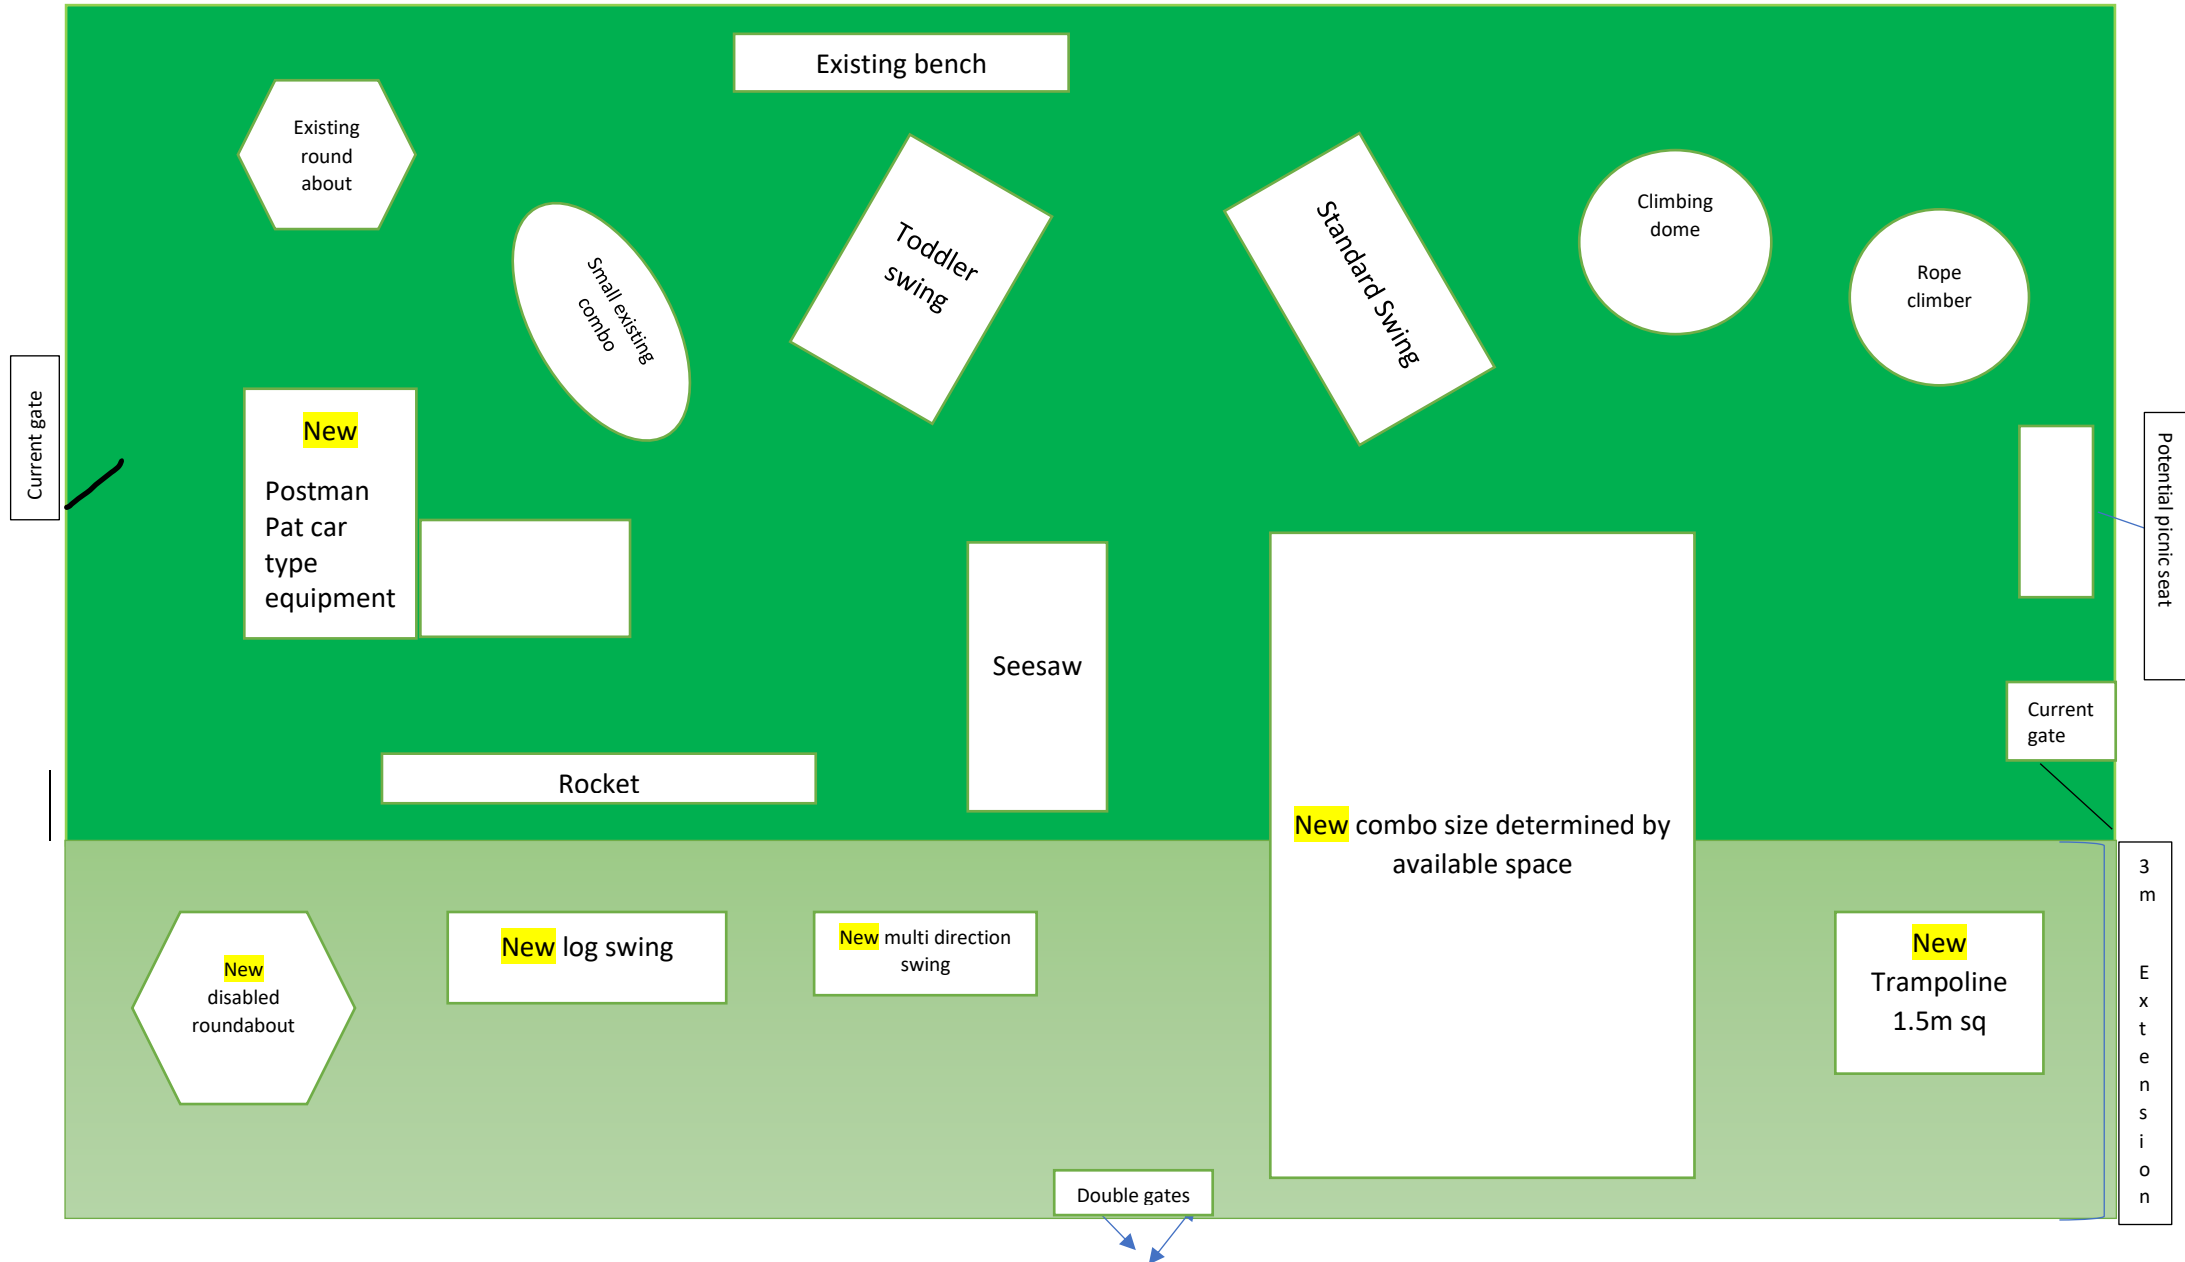

New Metal railings around outside of West, South and East of play area