
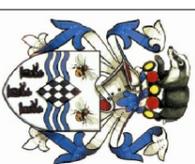


NOTES:
Do not scale dimensions.
If in doubt, please ask!

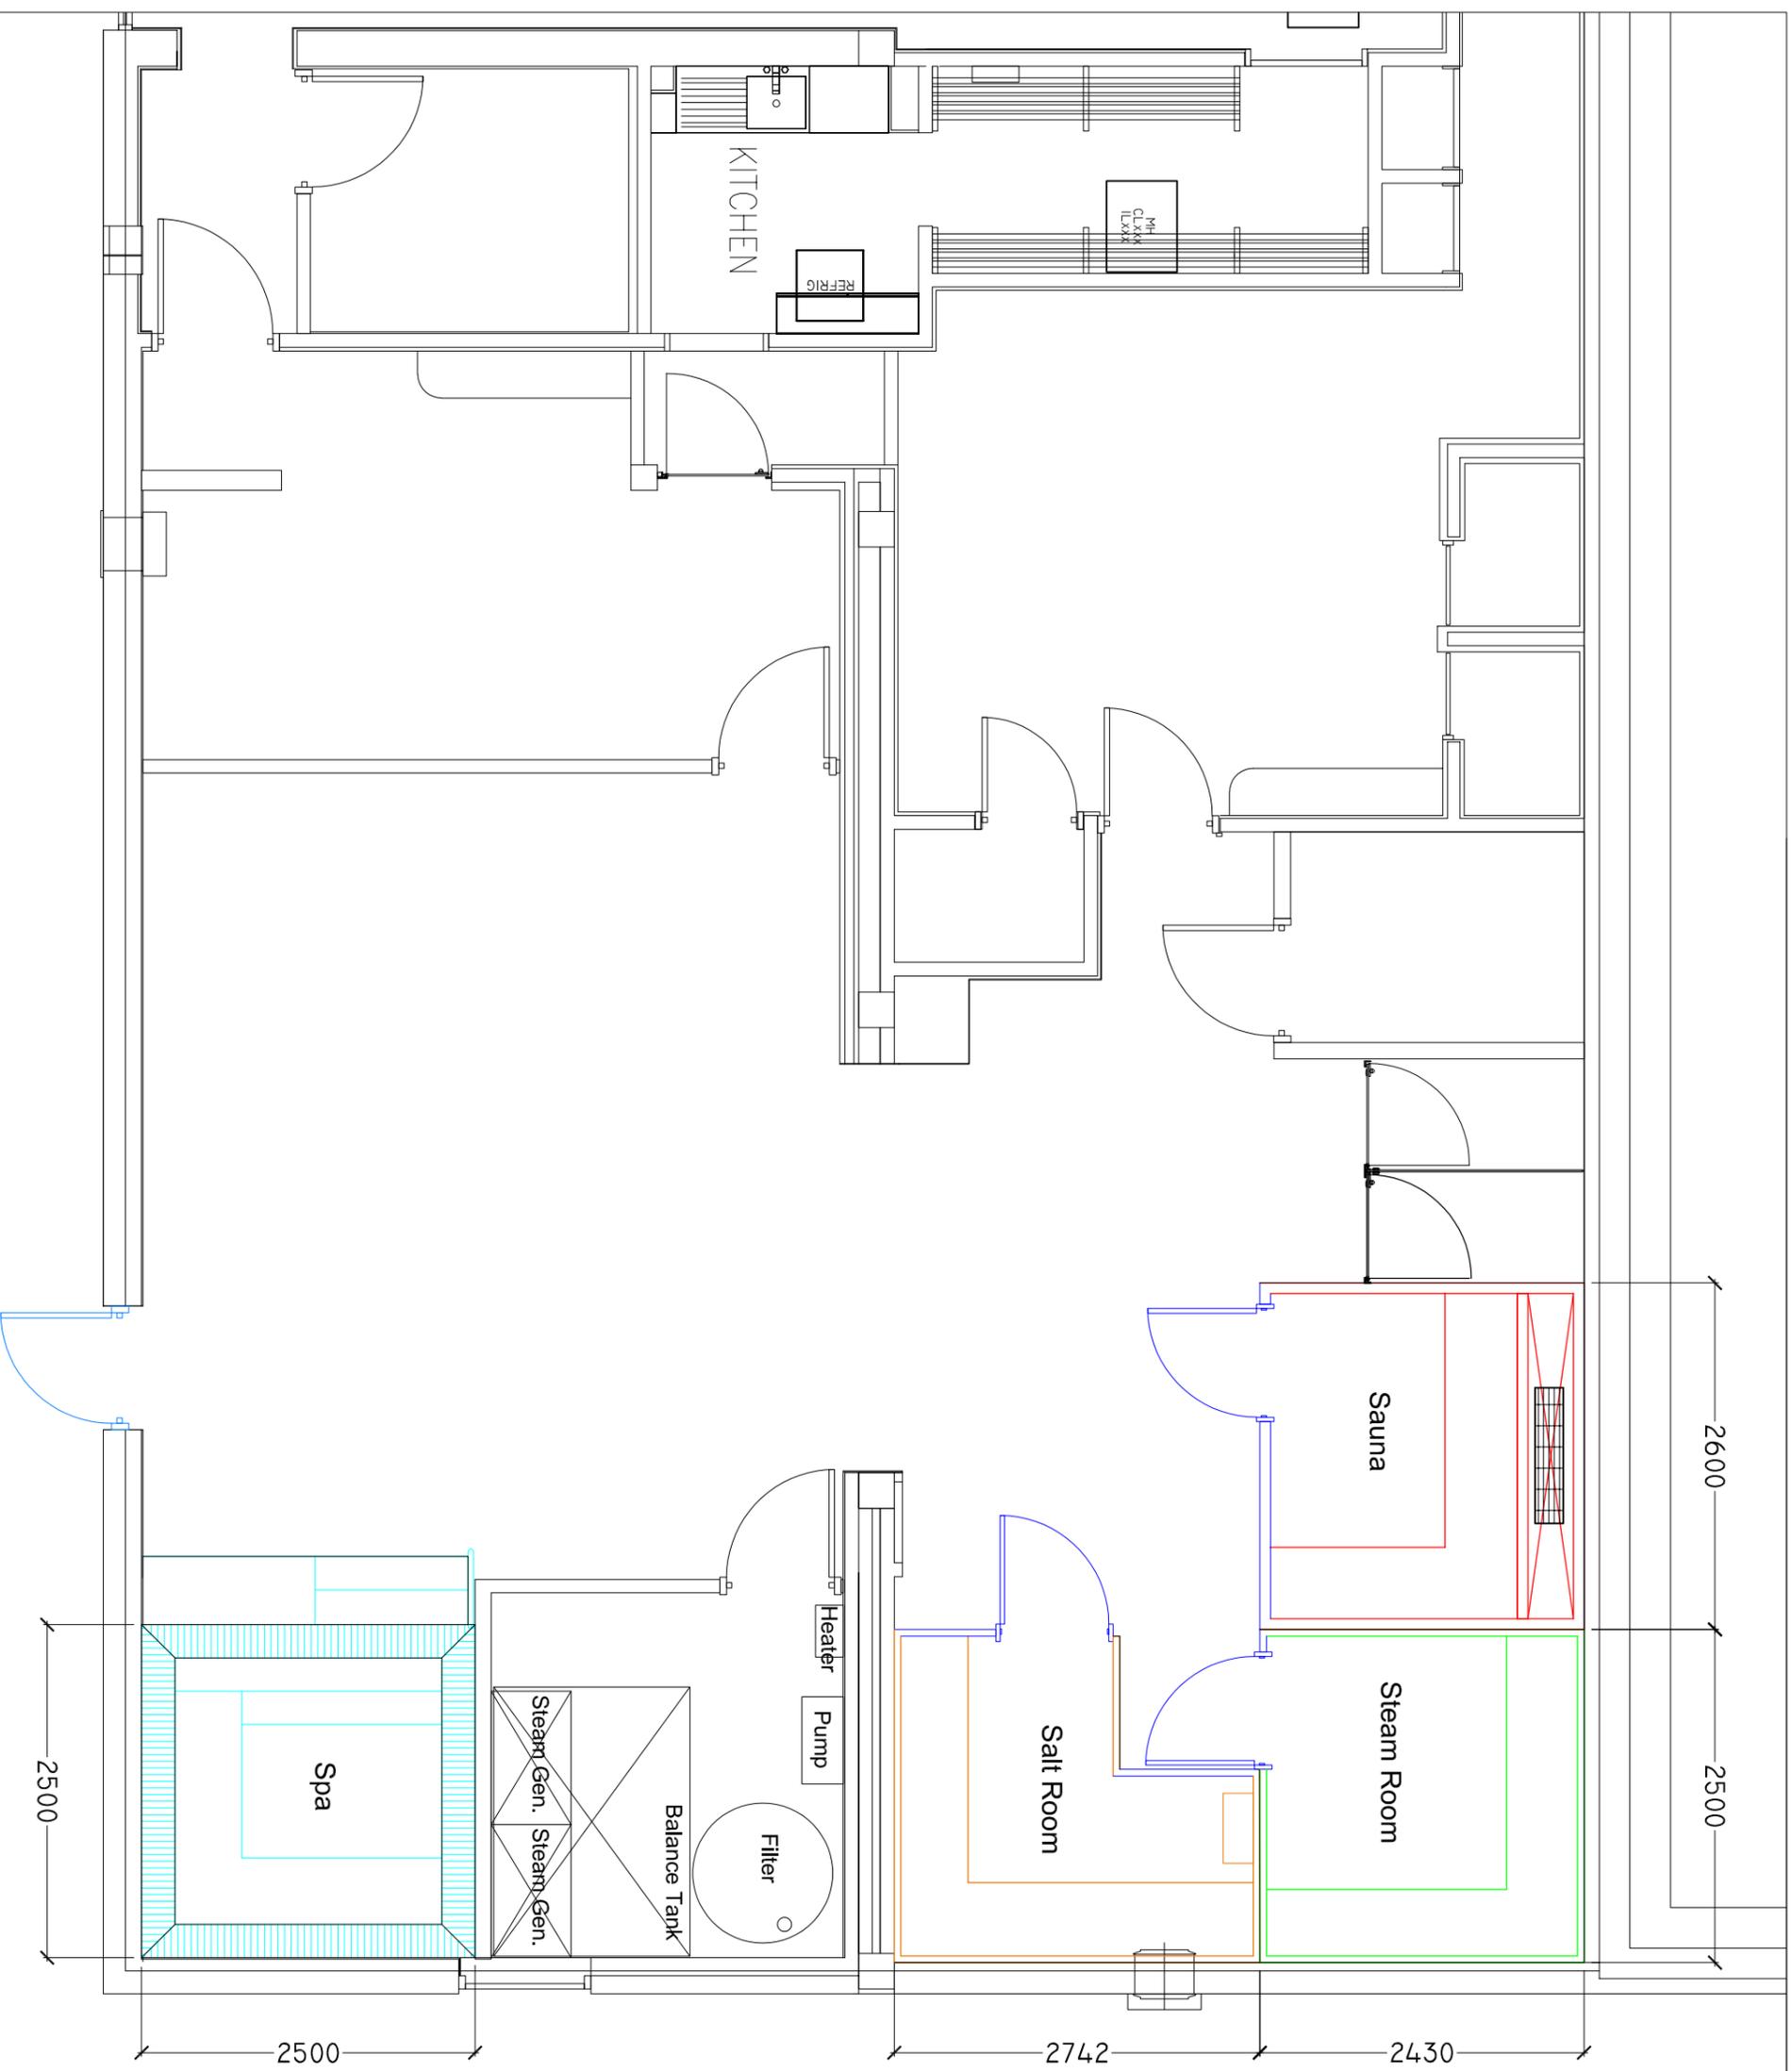

Broxthorpe
Borough
COUNCIL

Directorate of Housing, Leisure & Property Services
Council Offices
Foster Avenue
Beeston
Nottingham
NG9 1AB
Tel: (0115) 917 7777
Fax: (0115) 917 3600
Email: env@broxtowe.gov.uk

PROJECT: Bramcote Leisure Centre

TITLE: Layout

SCALE: 1:50 DATE: 13/03/2017

DRAWN: SG CHECK: KJ SIZE: A3

DWG No: CW17.020.001