

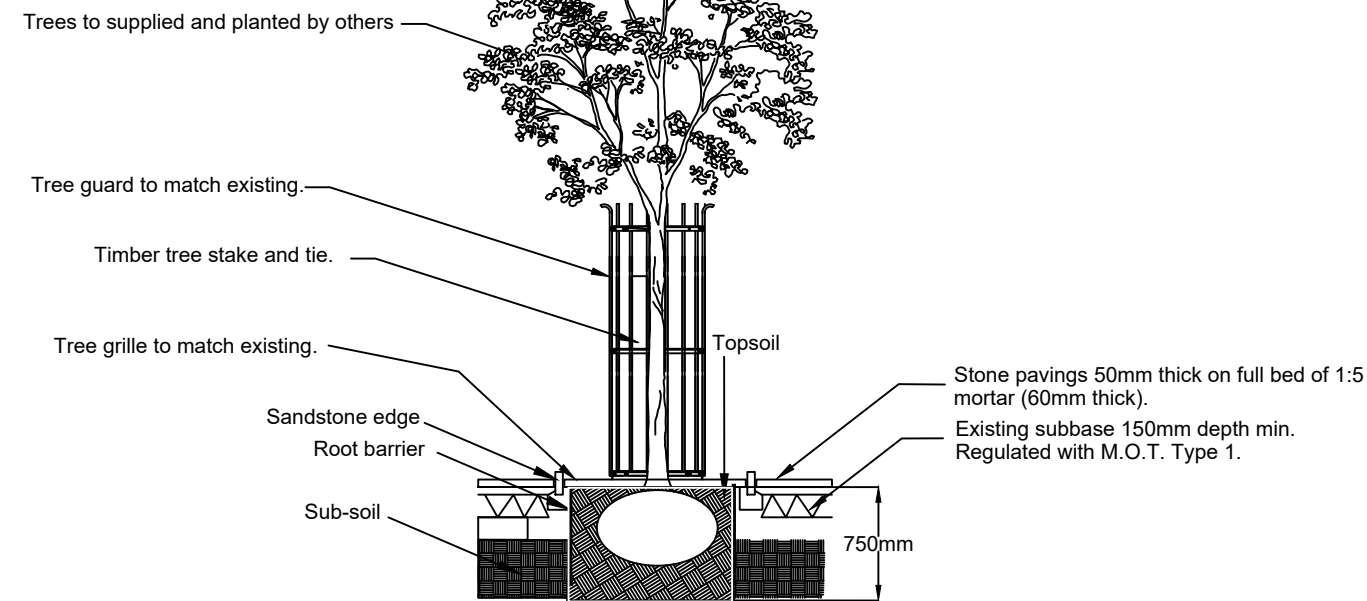



Tree planting x-section
Scale 1 : 50

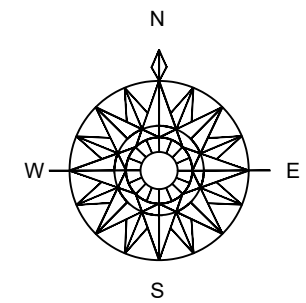

Plan view of tree
Scale 1 : 50

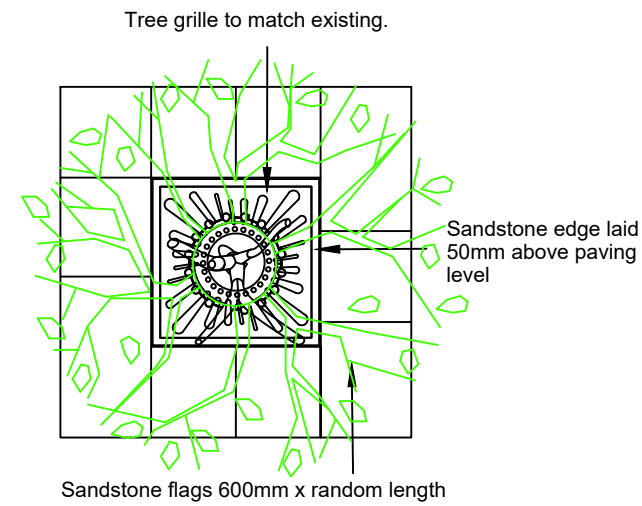

Below: Location of trees to be planted Scale 1 : 200

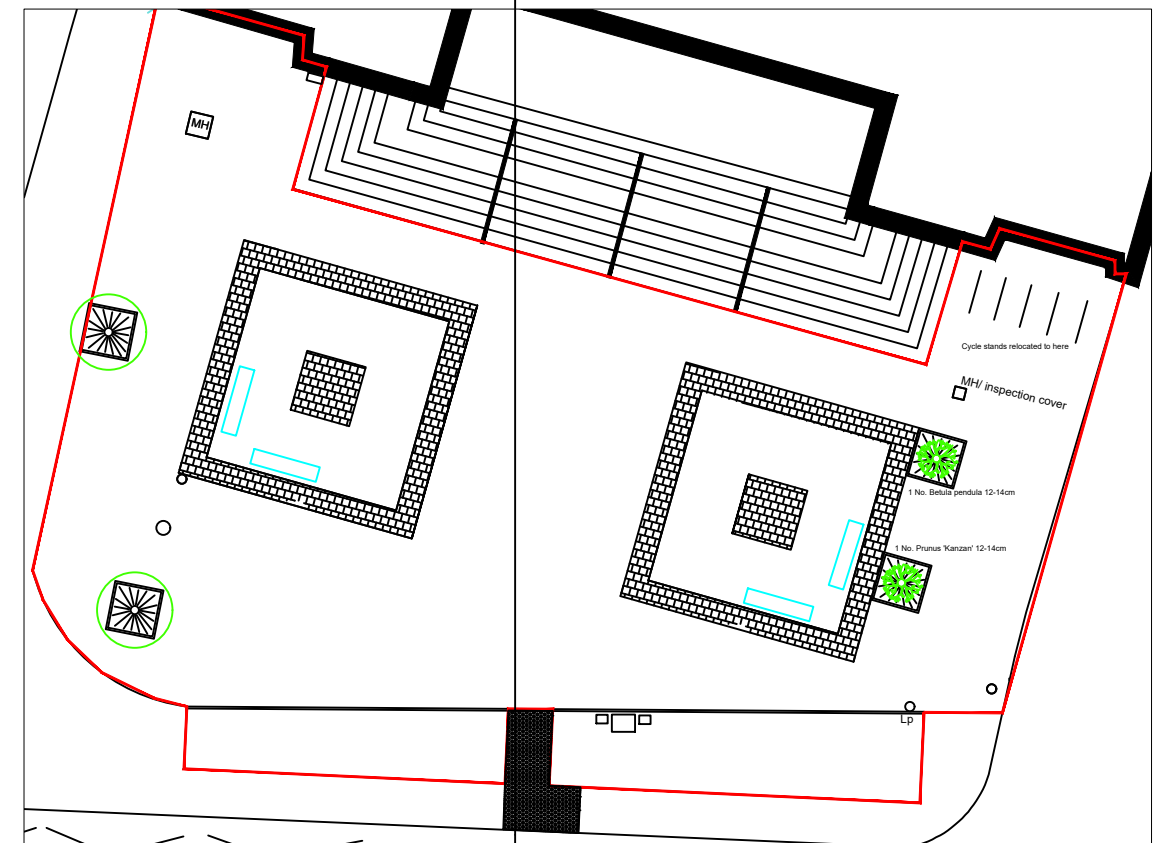

Prunus serrulata 'Kanzan'

Tree Species (Botanical Name)	Prunus serrulata 'Kanzan'
Tree Species (Common Name)	Cherry 'Kanzan'
Canopy Spread	5m (18 ft)
Tree Height	7m (23 ft)
Required volume (cubic volume)	15m ³ (530 cu ft)
Type of Tree Class	Small to Medium Tree



Betula pendula

Tree Species (Botanical Name)	Betula pendula
Tree Species (Common Name)	Silver Birch
Canopy Spread	5m (16 ft)
Tree Height	10m (33 ft)
Required volume (cubic volume)	11m ³ (400 cu ft)
Type of Tree Class	Small Tree



Revisions

O.S. Licence 100022321

ENVIRONMENTAL SERVICES

PARKS AND OPEN SPACES
Willows Lane Depot, Willows Lane, Accrington, Lancashire, BB5 0RT.
Tel. (01254) 388111
Craig Horabin Parks Manager



PROJECT TITLE:
Mercer Hall, Great Harwood
Forecourt Improvements

DRAWING TITLE:
Tree planting details

SCALE: See drawings @ A3
DATE: 03-11-2020

DRAWN: M.P.
CHECKED:

DRAWING NUMBER:
172/06