




LOCATION PLAN
Scale 1:50,000

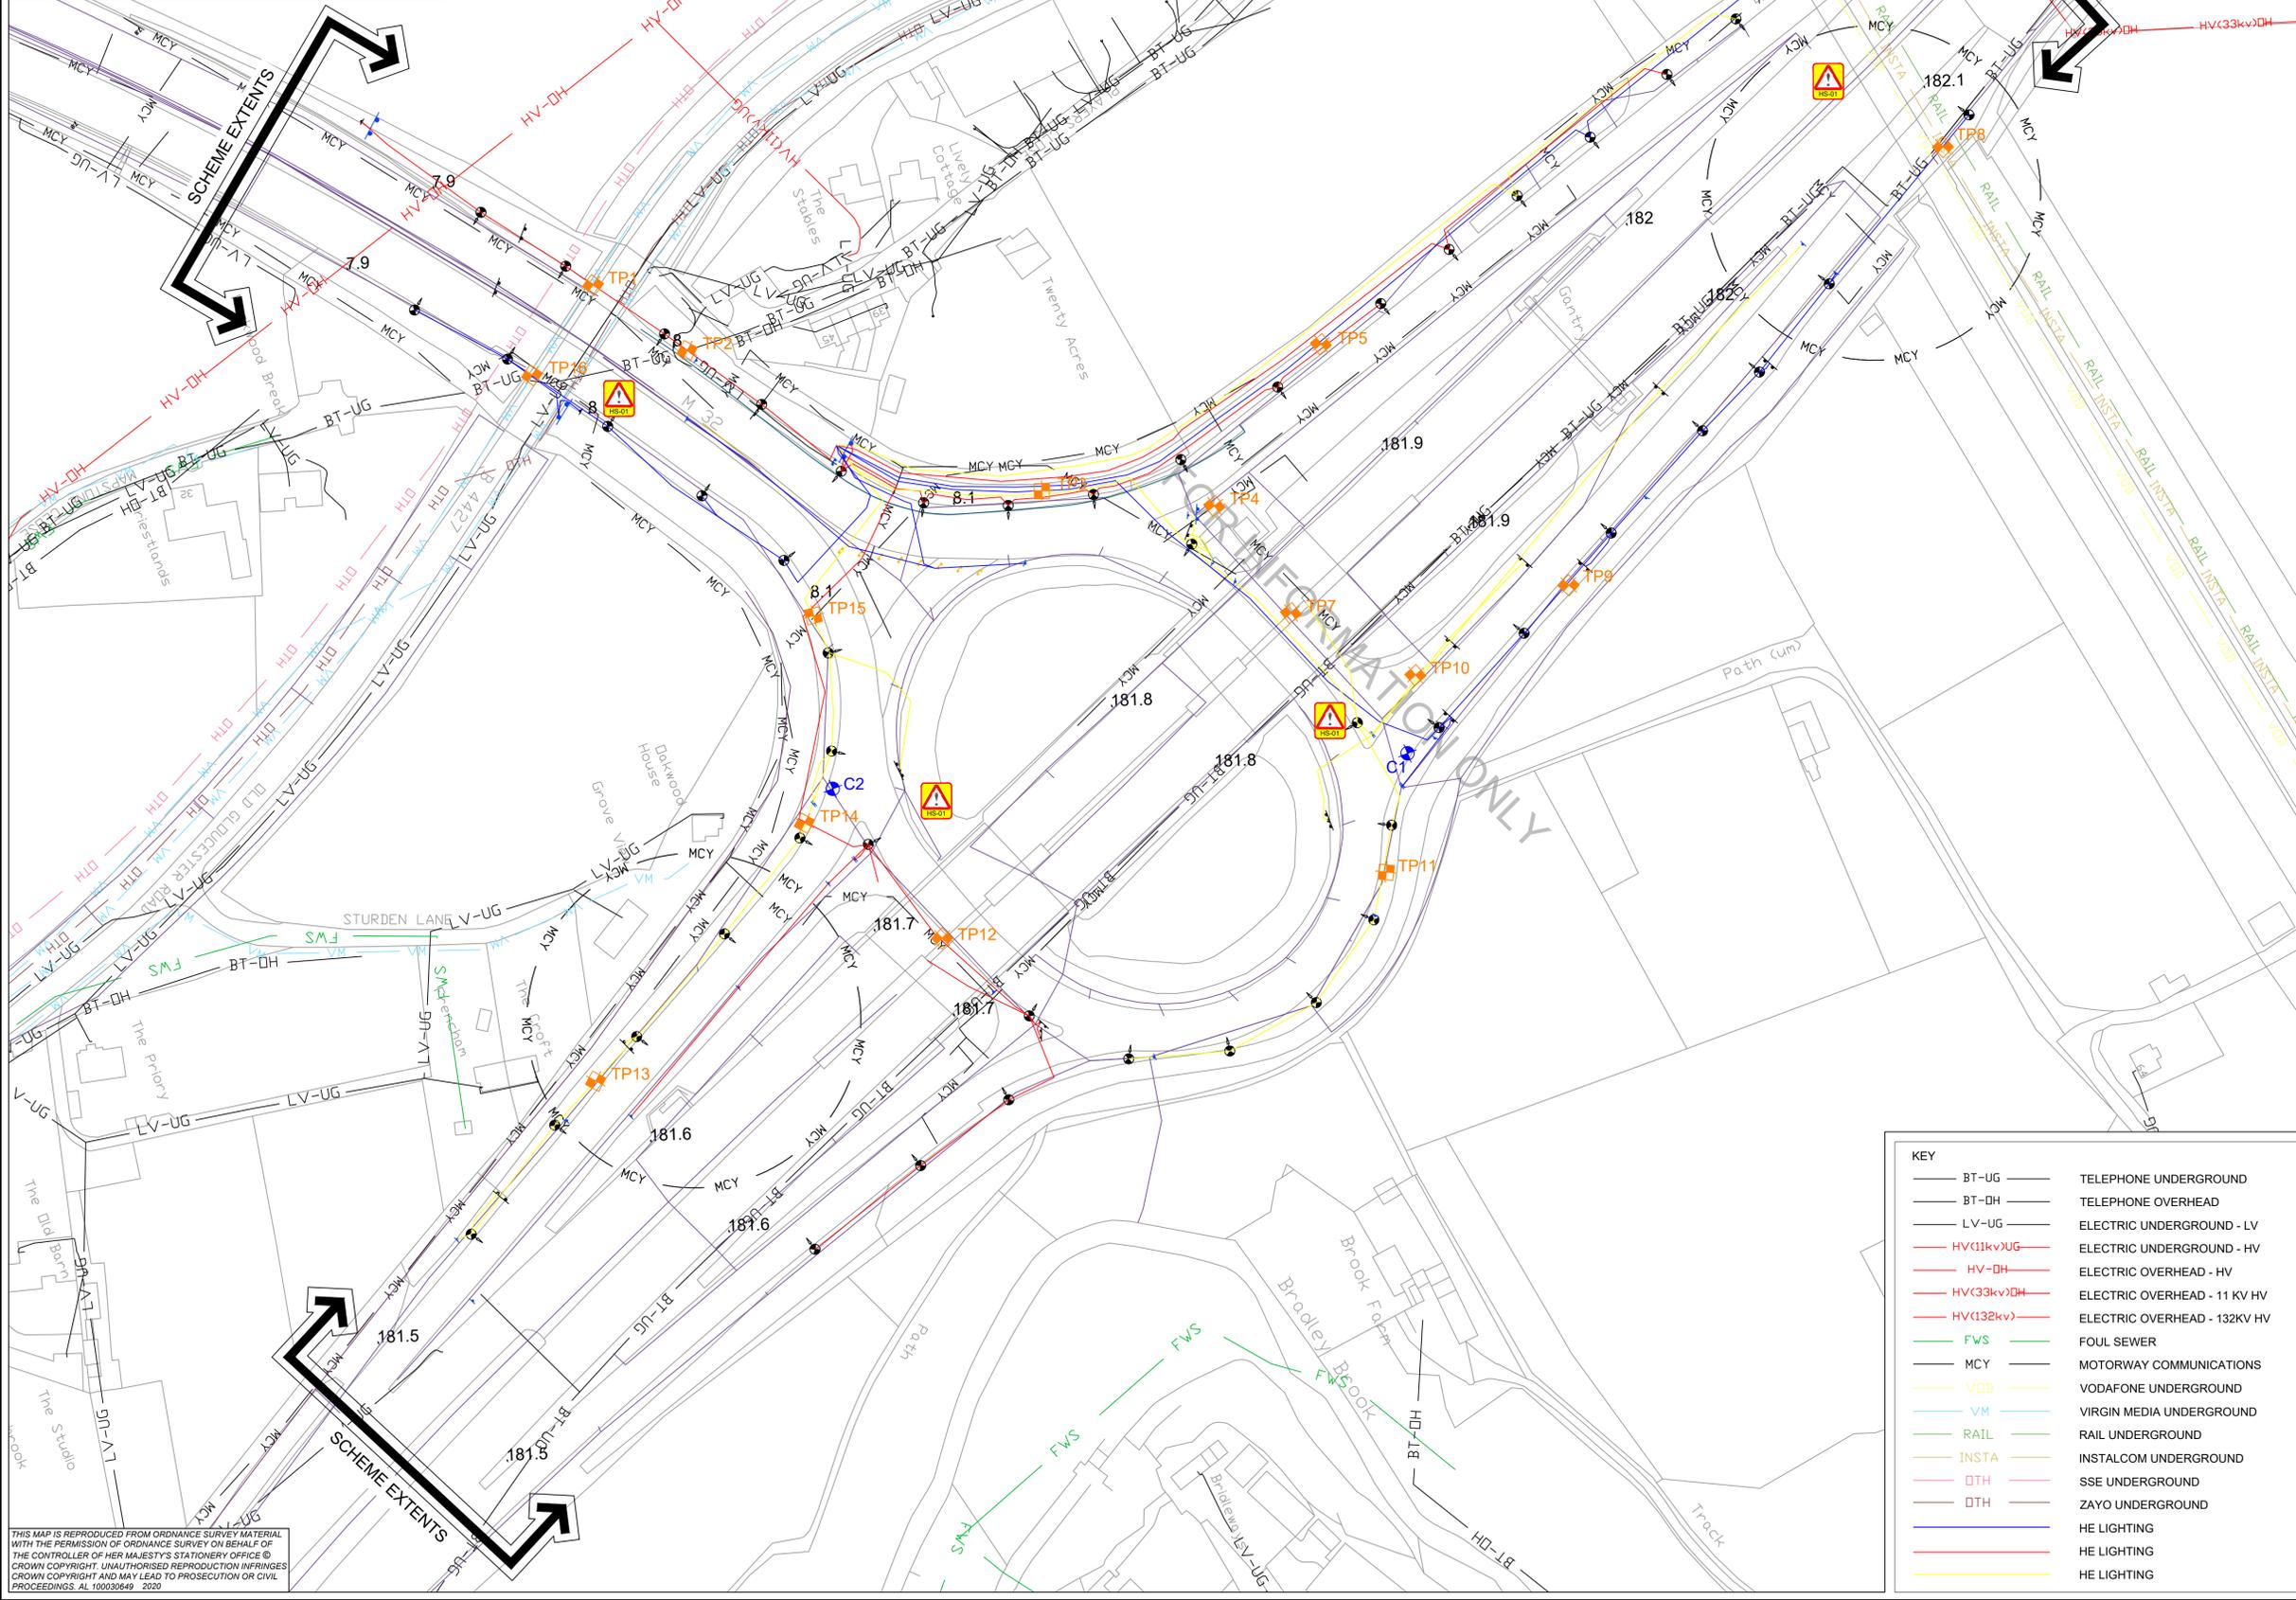

- NOTES**
- TRIAL PITS TO BE UNDERTAKEN TO A MAXIMUM DEPTH OF 1000mm. FOR FURTHER DETAILS, REFER TO DOCUMENT HE570129A-KIER-VGN-M4 J19 & M32 J1&J3-SP-CH-0002 TRIAL PIT WORKS INFORMATION.
 - TRIAL PITS TO TAKE PLACE AS CLOSE POSSIBLE TO PROPOSED LOCATION.
 - FOR STATUTORY UNDERTAKERS APPARATUS PLAN, REFER TO DWG HE570129A-KIER-HLG-M4_J19_SR-DE-EO-0100_02
- KEY**
- PC# NEW CORE LOCATIONS WITH REFERENCE
 - TP# NEW TRIAL TRENCH LOCATIONS TO DETERMINE CBR VALUES AND SERVICES LOCATIONS.
- TRIAL PIT AND CORE COORDINATES**
- TP1 - E 363961, N 179341
 - TP2 - E 363991, N 179360
 - TP3 - E 364069, N 179444
 - TP4 - E 364093, N 179490
 - TP5 - E 364060, N 179537
 - TP6 - E 364008, N 179719
 - TP7 - E 364131, N 179499
 - TP8 - E 364075, N 179732
 - TP9 - E 364154, N 179579
 - TP10 - E 364163, N 179526
 - TP11 - E 364214, N 179496
 - TP12 - E 364181, N 179366
 - TP13 - E 364182, N 179254
 - TP14 - E 364135, N 179341
 - TP15 - E 364078, N 179366
 - TP16 - E 363980, N 179315
- PAVEMENT CORES**
- C1 - E 364183, 179516
 - C2 - E 364128, 179352

RESIDUAL DESIGN HAZARDS

THE FOLLOWING HAS BEEN COLLECTED FROM THE PRE-CONSTRUCTION INFORMATION AND HIGHLIGHTS KNOWN RESIDUAL HAZARDS.

KEY

- HS-# = HEALTH AND SAFETY RISK REFERENCE NUMBER
- E-# = ENVIRONMENT RISK REFERENCE NUMBER

HS-01 - OVERBRIDGE - LIMITED HEADROOM

C2	CORE REMOVED & TITLE AMENDED	JH	DRS	04-09-20
C1	FOR INFORMATION	JH	DRS	28-05-20
REV	DETAILS	CHKD	APPD	DATE

DRAWN : MT	DRAWING STATUS
DESIGN : MT	WORK IN PROGRESS
CHKD : JH	PRELIMINARY DRAWING
APPD : DRS	EXTERNAL ISSUE
DATE : 28/05/20	AS-BUILT
SUITABILITY : S2	FOR INFORMATION



CLIENT

AGENCY

SCHEME NAME
M4 J19 & M32 J1 & J3
LIGHTING REPLACEMENT

DRAWING TITLE
M4 J19
CORE SURVEY WITH TEST PITS

ORIG DRAWING SIZE : A1	DIMENSIONS : N/A
COPYRIGHT © KIER	SCALE : 1:1000
DRAWING NUMBER	SCHEME REFERENCE No.
PROJECT ORIGINATOR VOLUME	570129A
HE570129A - KIER - VGN	
M4_J19_SR - DE - EO - 0100_13	REVISION
LOCATION TYPE ROLE NUMBER	C 2

KEY

- BT-UG TELEPHONE UNDERGROUND
- BT-OH TELEPHONE OVERHEAD
- LV-UG ELECTRIC UNDERGROUND - LV
- HV(11kv)UG ELECTRIC UNDERGROUND - HV
- HV-OH ELECTRIC OVERHEAD - HV
- HV(33kv)OH ELECTRIC OVERHEAD - 11 KV HV
- HV(132kv) ELECTRIC OVERHEAD - 132KV HV
- FWS FOUL SEWER
- MCY MOTORWAY COMMUNICATIONS
- VOD VODAFONE UNDERGROUND
- VM VIRGIN MEDIA UNDERGROUND
- RAIL RAIL UNDERGROUND
- INSTA INSTALCOM UNDERGROUND
- DTH SSE UNDERGROUND
- DTH ZAYO UNDERGROUND
- HE LIGHTING
- HE LIGHTING
- HE LIGHTING

THIS MAP IS REPRODUCED FROM ORDNANCE SURVEY MATERIAL WITH THE PERMISSION OF ORDNANCE SURVEY ON BEHALF OF THE CONTROLLER OF HER MAJESTY'S STATIONERY OFFICE © CROWN COPYRIGHT. UNAUTHORISED REPRODUCTION INFRINGES CROWN COPYRIGHT AND MAY LEAD TO PROSECUTION OR CIVIL PROCEEDINGS. AL 10003949 - 2020