



TOWNSEND ROAD

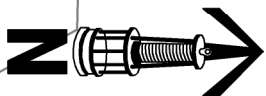

- NOTES
- DO NOT SCALE THIS DRAWING. ALL DIMENSIONS MUST BE CHECKED/ VERIFIED ON SITE IF IN DOUBT ASK.
 - THIS DRAWING IS TO BE READ IN CONJUNCTION WITH REMAINING DRAWINGS AND SPECIFICATIONS.
 - ALL DIMENSIONS IN MILLIMETRES UNLESS NOTED OTHERWISE. ALL LEVELS IN METRES UNLESS NOTED OTHERWISE.
 - ANY DISCREPANCIES NOTED ON SITE ARE TO BE REPORTED TO THE ENGINEER IMMEDIATELY.

- KEY
- PROPERTIES TO BE DEMOLISHED
 - OCCUPIED PROPERTIES
 - SITE WORKING AREA
 - APPROX AREA OF STABILISED GROUND
 - REMAINING BOUNDARY WALL TO BE DEMOLISHED
 - PEDESTRIAN ACCESS ROUTE TO BE MAINTAINED IN A SAFE MANNER AT ALL TIMES
 - PARTY WALL - STRUCTURAL STABILITY OF ADJACENT PROPERTIES TO BE MAINTAINED
 - SITE ENTRANCE - HEAD ROOM RESTRICTED TO A SINGLE STOREY HEIGHT

NOTE:
21 AND 22 ALLEN COURT ARE COACH STYLE PROPERTIES AND HAVE LITTLE GROUND FLOOR AREA. CAR PARKING IS LOCATED UNDER THE PROPERTIES WHICH EXTEND TO 2 FLOORS ABOVE GROUND FLOOR LEVEL

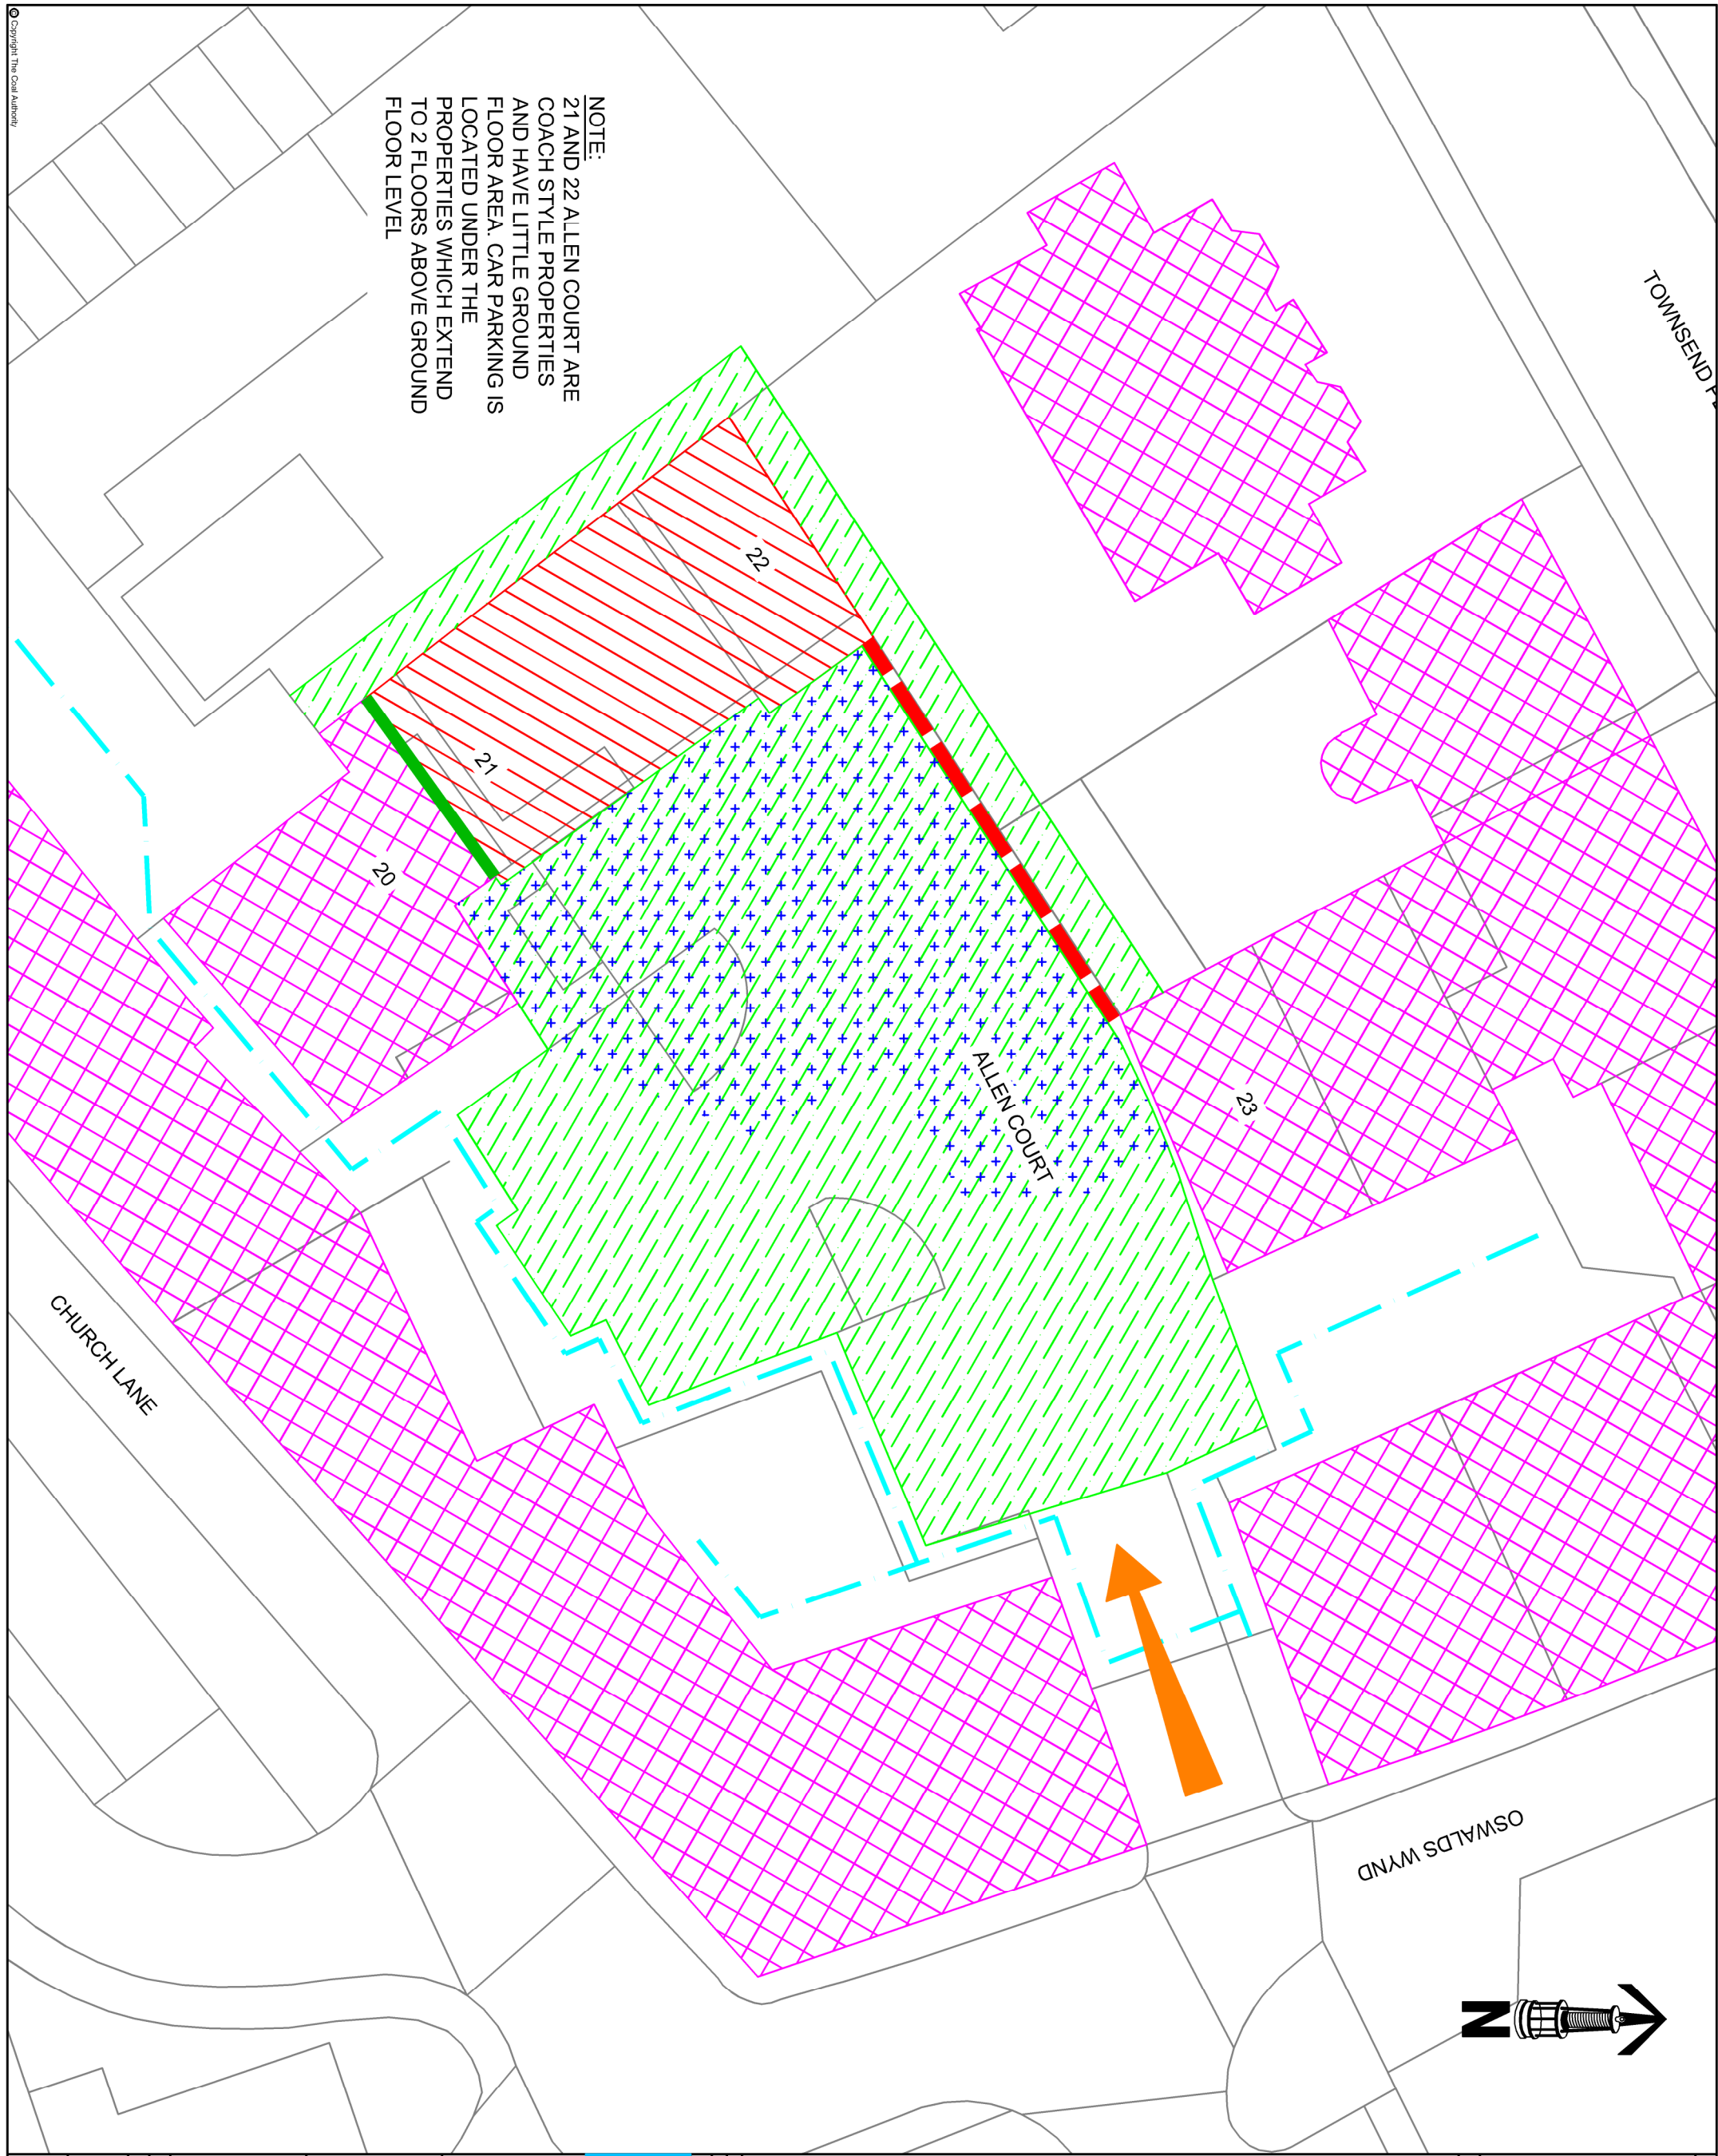

PI	10/12/16	PRELIMINARY ISSUE	ZRH	MPB
Rev	Date	Details of issue / revision	Dwn	Rev
ISSUES & REVISIONS				



Public Safety & Subsidence
200 Lichfield Lane
Mansfield
Nottinghamshire
NG18 4RG
Tel. 01623 637000

Project Title
ALLEN COURT,
KIRKCALDY

Drawing Title
DEMOLITION PLAN

Scale	1:250	Drawn	Z. Rose-Higgins
Size	A3	Reviewed	M. Bellamy
Drawing Status			

PRELIMINARY

Drawing No	P-026112-020	Revision	P1
------------	--------------	----------	----