



0 10 20 30 40 50 60 70 80 90 100
Millimetres

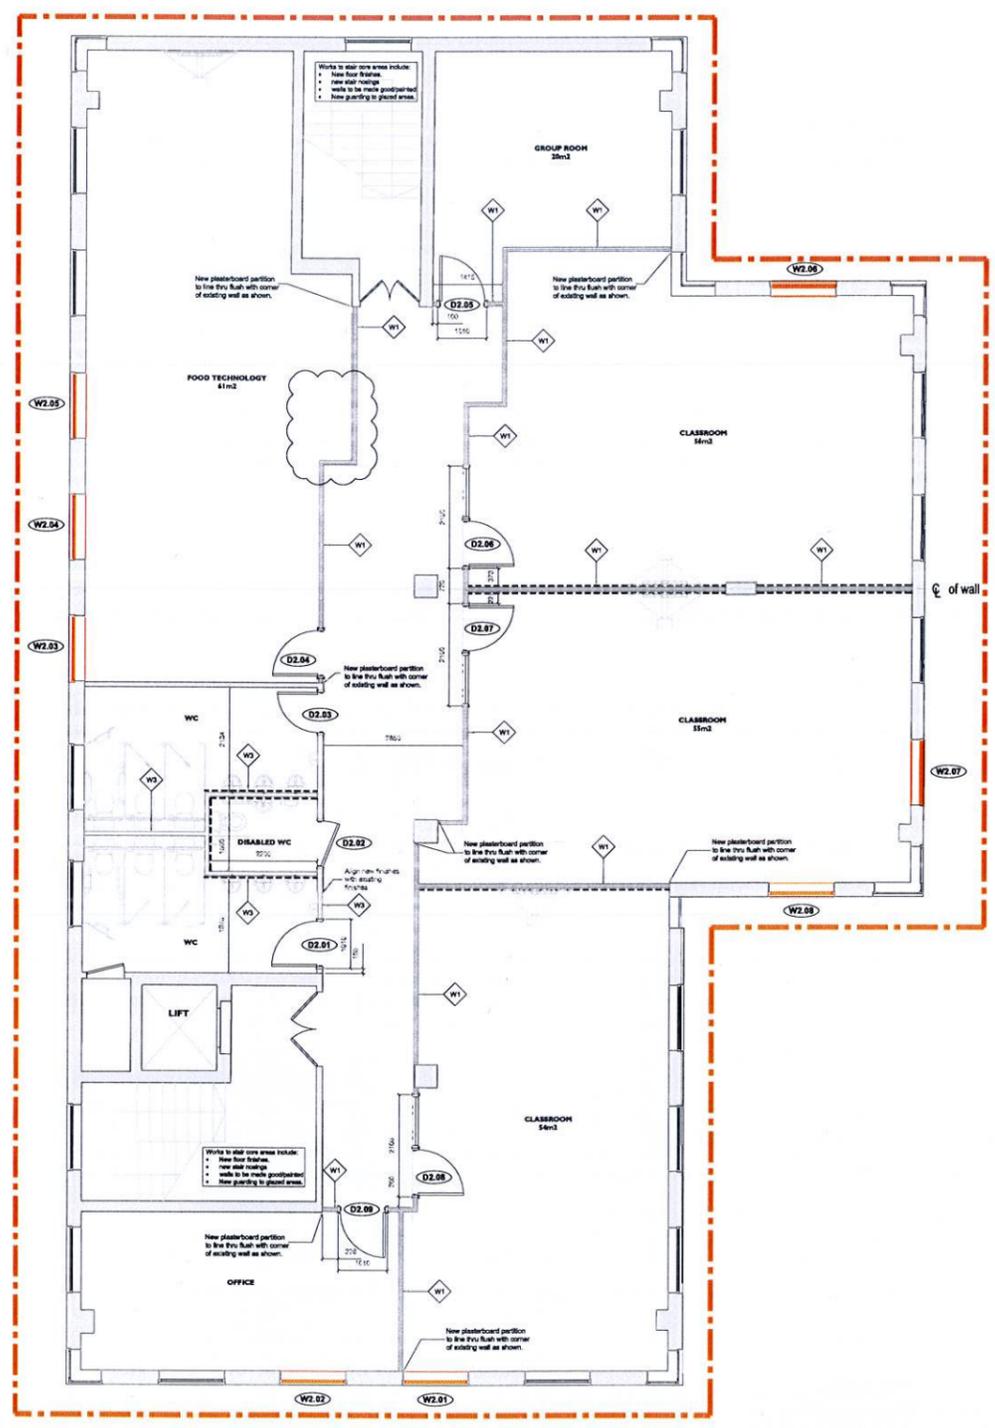

SECOND FLOOR_GENERAL ARRANGEMENT PLAN
1:50

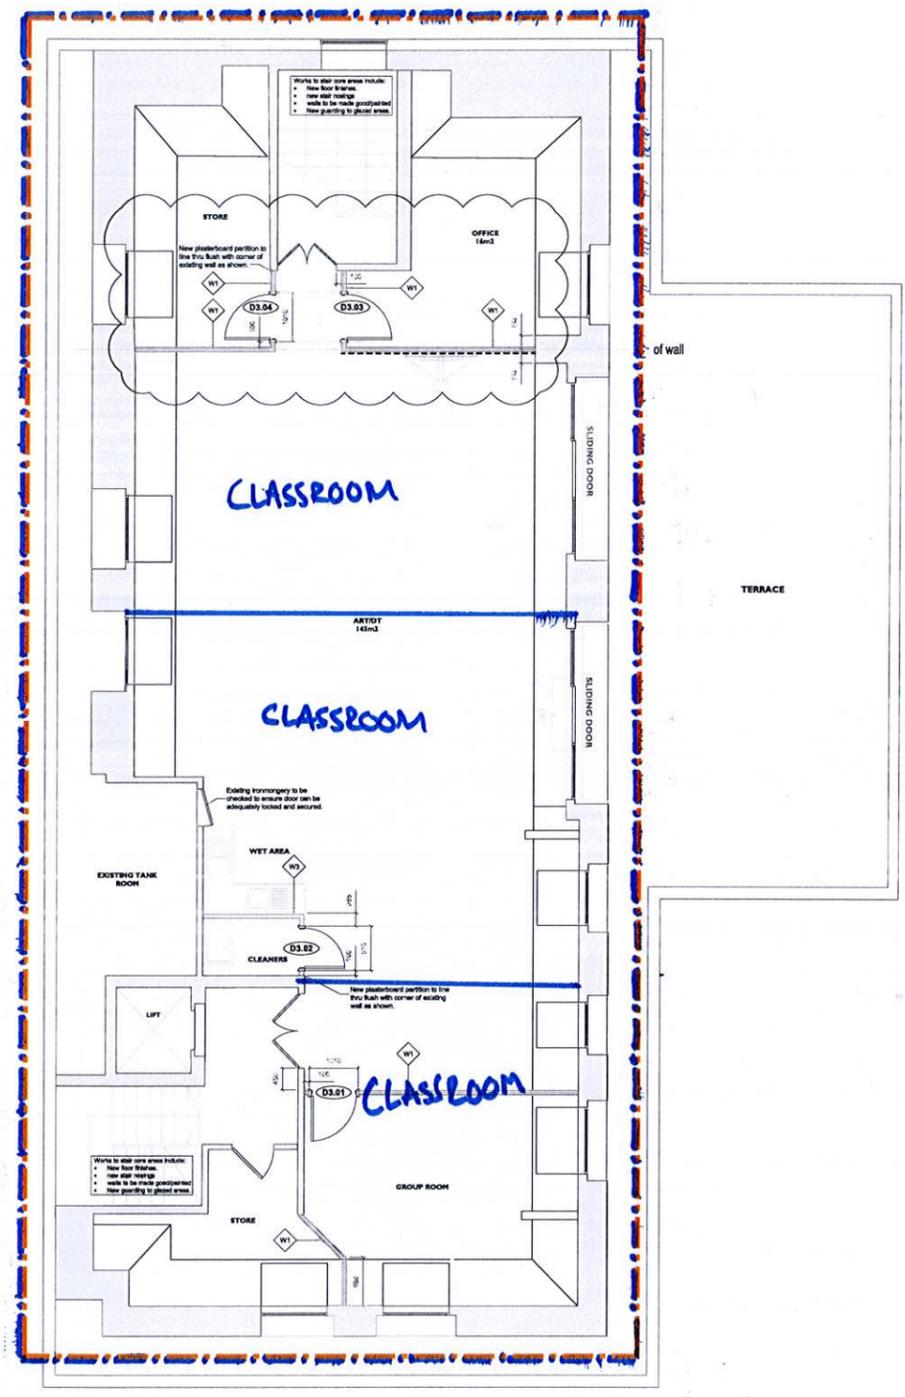

THIRD FLOOR_GENERAL ARRANGEMENT PLAN
1:50

- KEY
- W1
 - W3
 - W6
- Indicates location of 12mm plywood between metal partition studs, from FFL to 2405 AFFL (grounds for fixing whiteboards and other fixtures)
- Indicates area of works in phase 2
- Indicates existing retained structure
- Indicates new internal door reference no.
- Indicates outline of works carried out during phase 1.

INDICATES AREA OF WORKS IN PHASE 3