


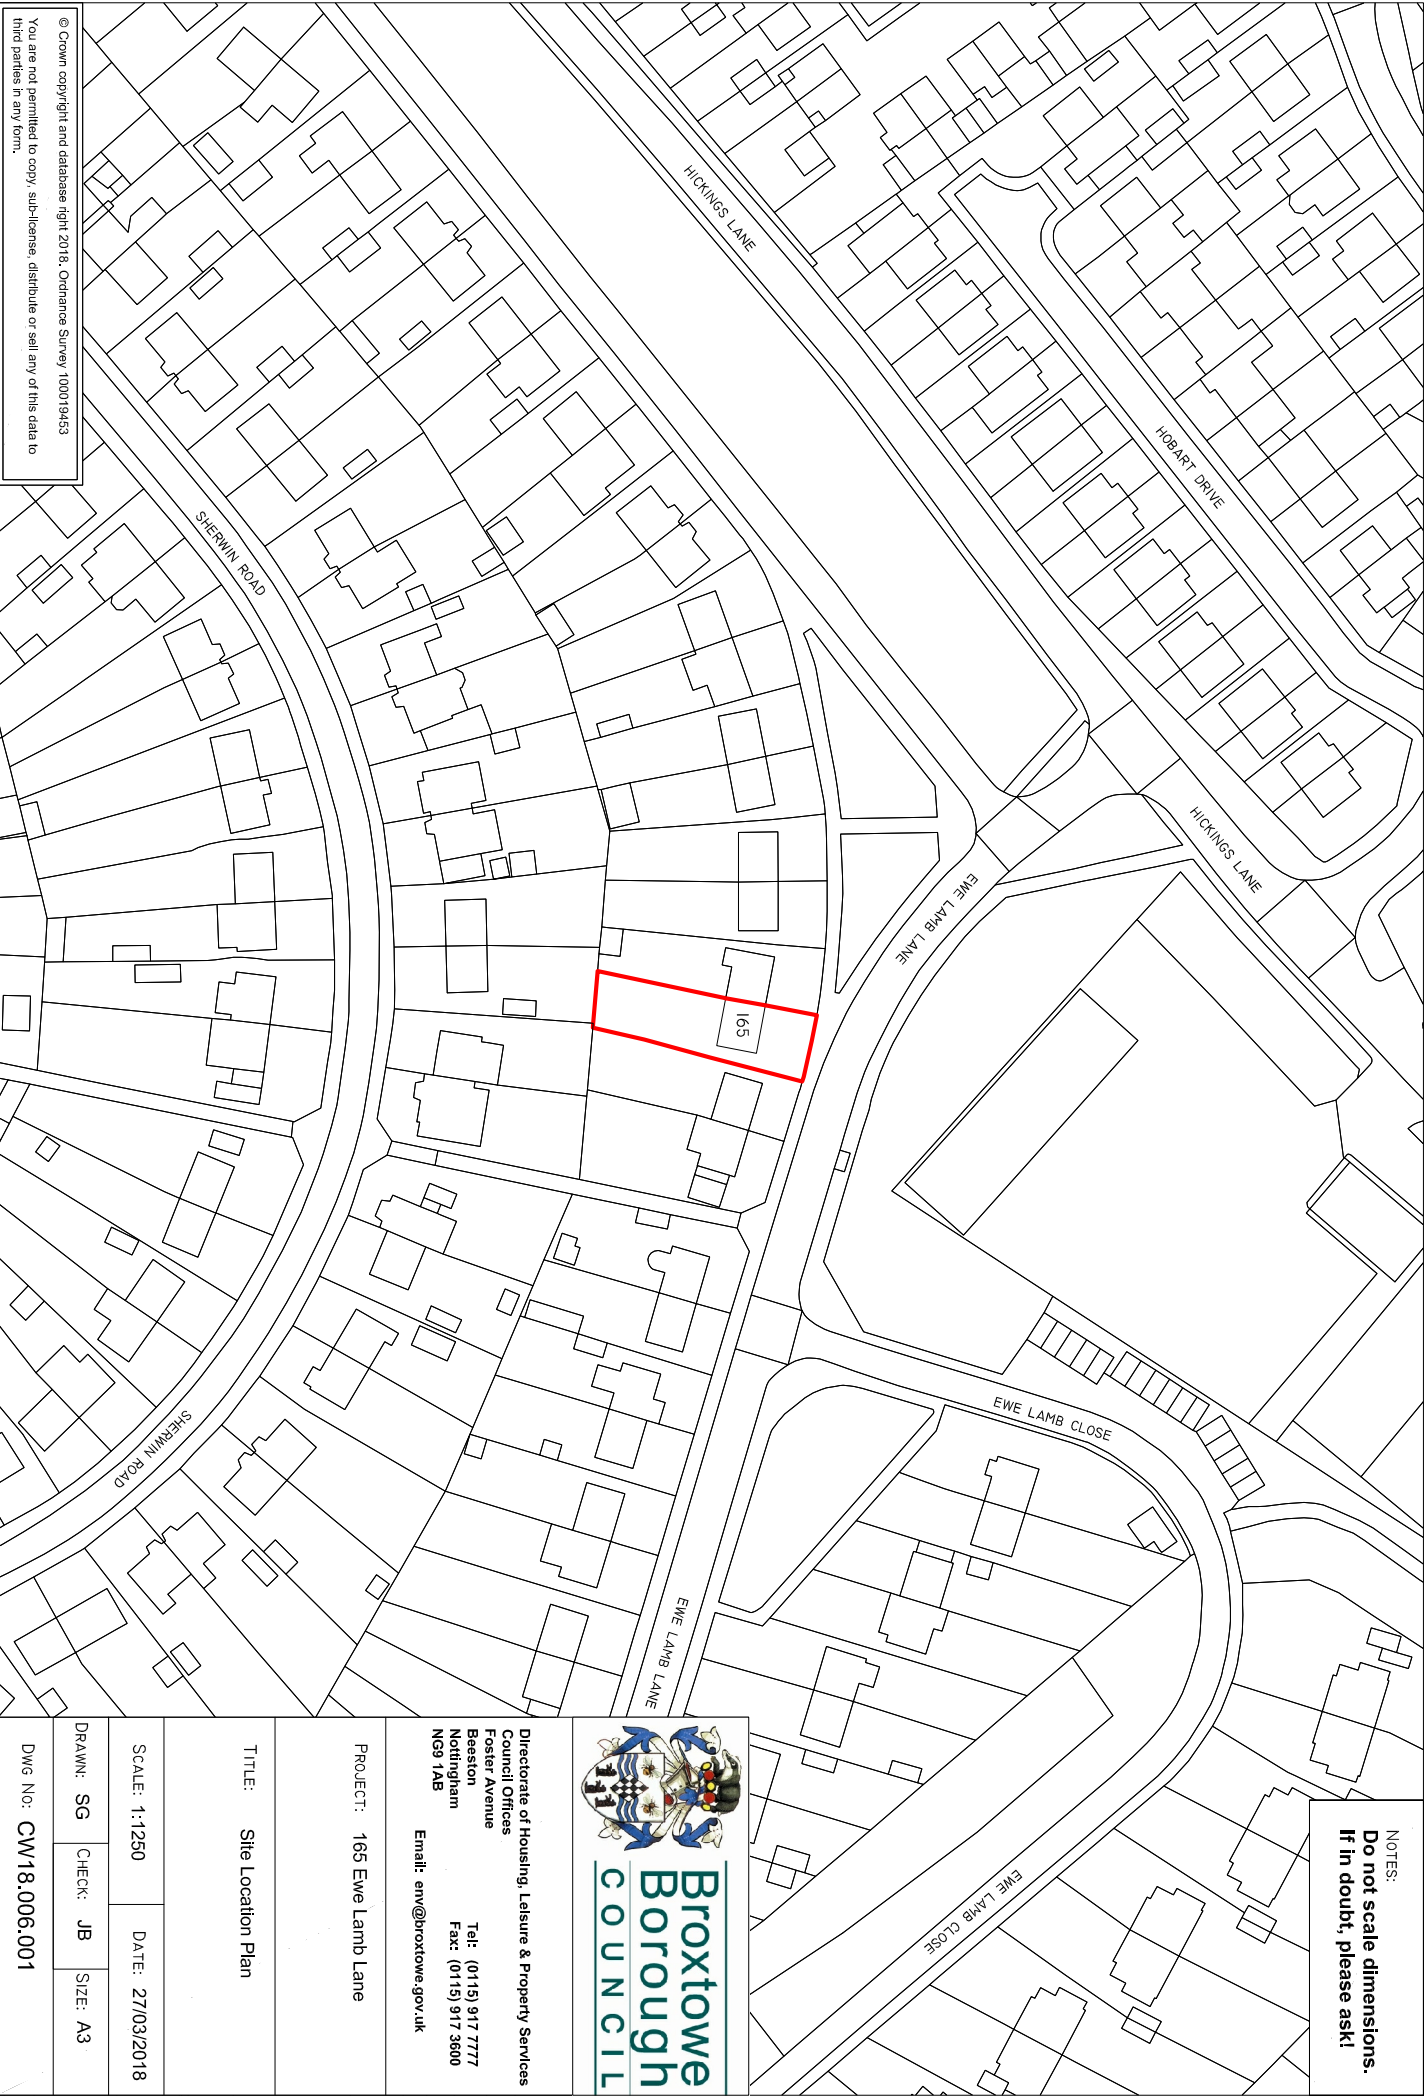

© Crown copyright and database right 2018. Ordnance Survey 100019453
You are not permitted to copy, sub-license, distribute or sell any of this data to third parties in any form.

NOTES:
Do not scale dimensions.
If in doubt, please ask!



Broxtowe
Borough
COUNCIL

Directorate of Housing, Leisure & Property Services
Council Offices
Foster Avenue
Beeston
Nottingham
NG9 1AB
Tel: (0115) 917 7777
Fax: (0115) 917 3600
Email: env@broxtowe.gov.uk

PROJECT: 165 Ewe Lamb Lane

TITLE: Site Location Plan

SCALE: 1:1250 DATE: 27/03/2018

DRAWN: SG CHECK: JB SIZE: A3

DWG No: CW18.006.001