


DO NOT SCALE

All elements in blue text to be supplied and installed by damp ltd

Raised external ground level

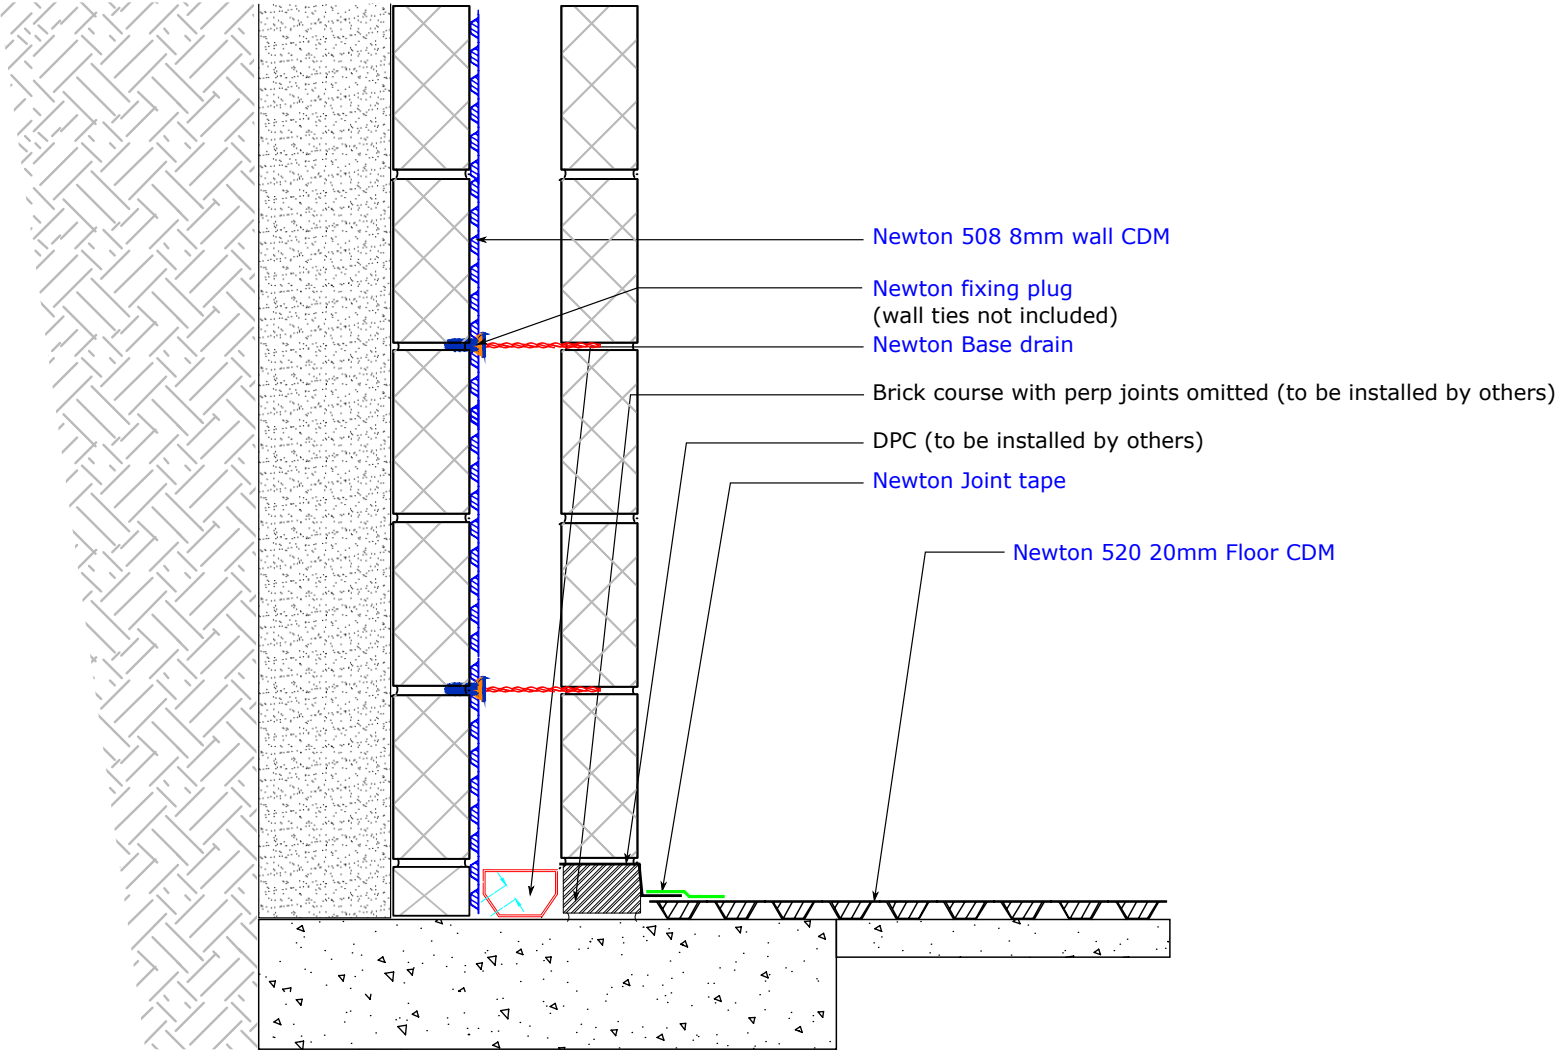

Notes

ALL INFORMATION SHOWN ON THIS DRAWING IS PROVIDED IN GOOD FAITH AND IS BASED ON THIRD PARTY TECHNICAL LITERATURE AND BEST PRACTICE GUIDELINE.

THIS DRAWING SHOULD NOT BE USED FOR CONSTRUCTION PURPOSES UNLESS IT HAS BEEN SIGNED OFF BY A DESIGN TEAM MEMBER.

Date  
N/A

Description  
Illustration to show location of Type C waterproofing system and structural slab

Revision  
A

Project Title  
N/A

Drawing Title  
Typical wall and floor waterproofing detail

DAMPCO

WATERPROOFING SW

Unit 14a  
Torbay Trading Estate  
New Road  
Brixham  
TQ5 8NF

Drawn By JLS	Site address N/A
Drawing No. N/A	