


PORINGLAND WANDERERS FOOTBALL CLUB.

DO NOT SCALE: Contractor to check all dimensions and report any omissions or errors

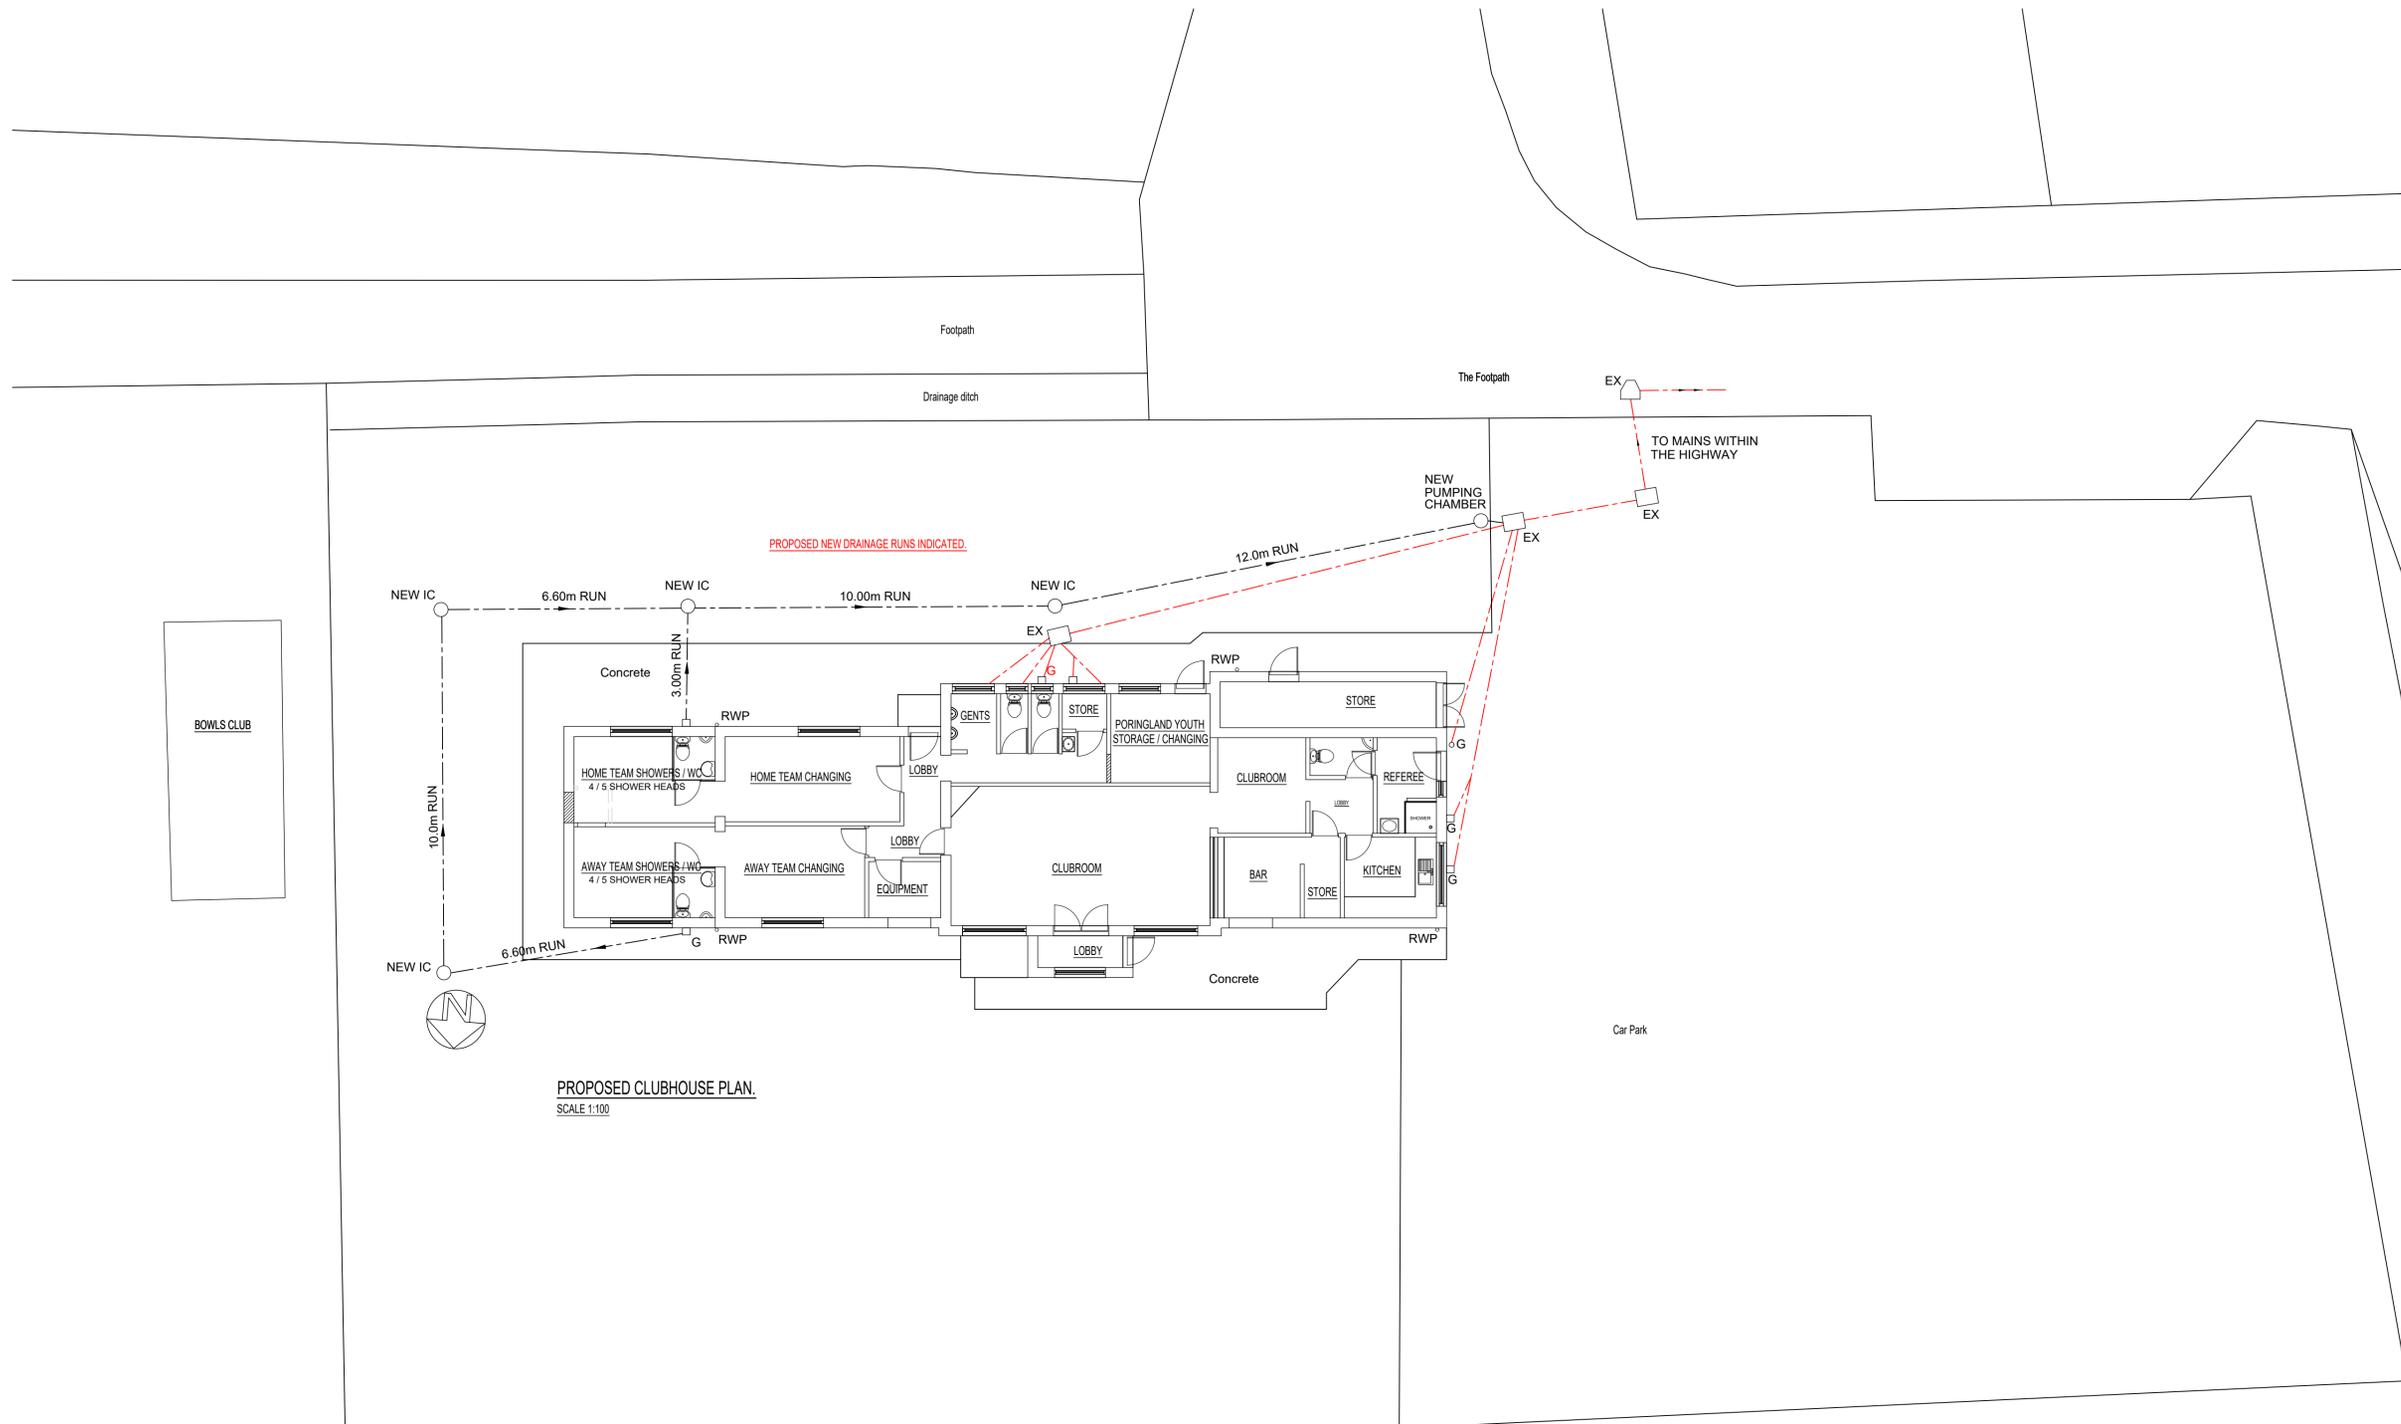

PROPOSED CLUBHOUSE PLAN.
SCALE 1:100

REVISION B - 01/8/2017 - REPLACEMENT OF EXISTING DRAINAGE RUNS & PROPOSED DRAINAGE RUN FROM BOWLS CLUB REMOVED FROM SCHEME FOLLOWING DISCUSSIONS WITH THE PARISH COUNCIL.

REVISION A - 27/4/2017 - LENGTHS OF DRAINAGE RUNS ADDED. MANHOLE WITH PROPOSED PUMP CHAMBER MOVED TO PENULTIMATE CHAMBER TO PERMIT INSPECTION CHAMBER PRIOR TO CONNECTION WITHIN HIGHWAY AFTER PUMPING CHAMBER MANHOLE.

GP DRAUGHTING SERVICES
PLANNING & BUILDING REGULATIONS

Glen Preston
CAD Technician
19 Long Lane, Stoke Holy Cross, Norwich, NR14 8LY.
Tel: 01508 492518. M: 07881902445.

PORINGLAND WANDERERS FOOTBALL CLUB
THE FOOTPATH, PORINGLAND, NORWICH, NR14 7RF.
PROPOSED ALTERATIONS TO CLUBHOUSE.

Drawing Title:
PROPOSED LAYOUT INDICATING PROPOSED NEW DRAINAGE RUNS.

Scale at A1	Drawn By	Date	Checked By	Date	Approved By	Date
AS NOTED		FEB 2017				
Project No.	Office	Type	Drawing No.	Revision		
			PWFC 2	B		

APPROVAL INFORMATION TENDER CONTRACT CONSTRUCTION