



ELEVATION C

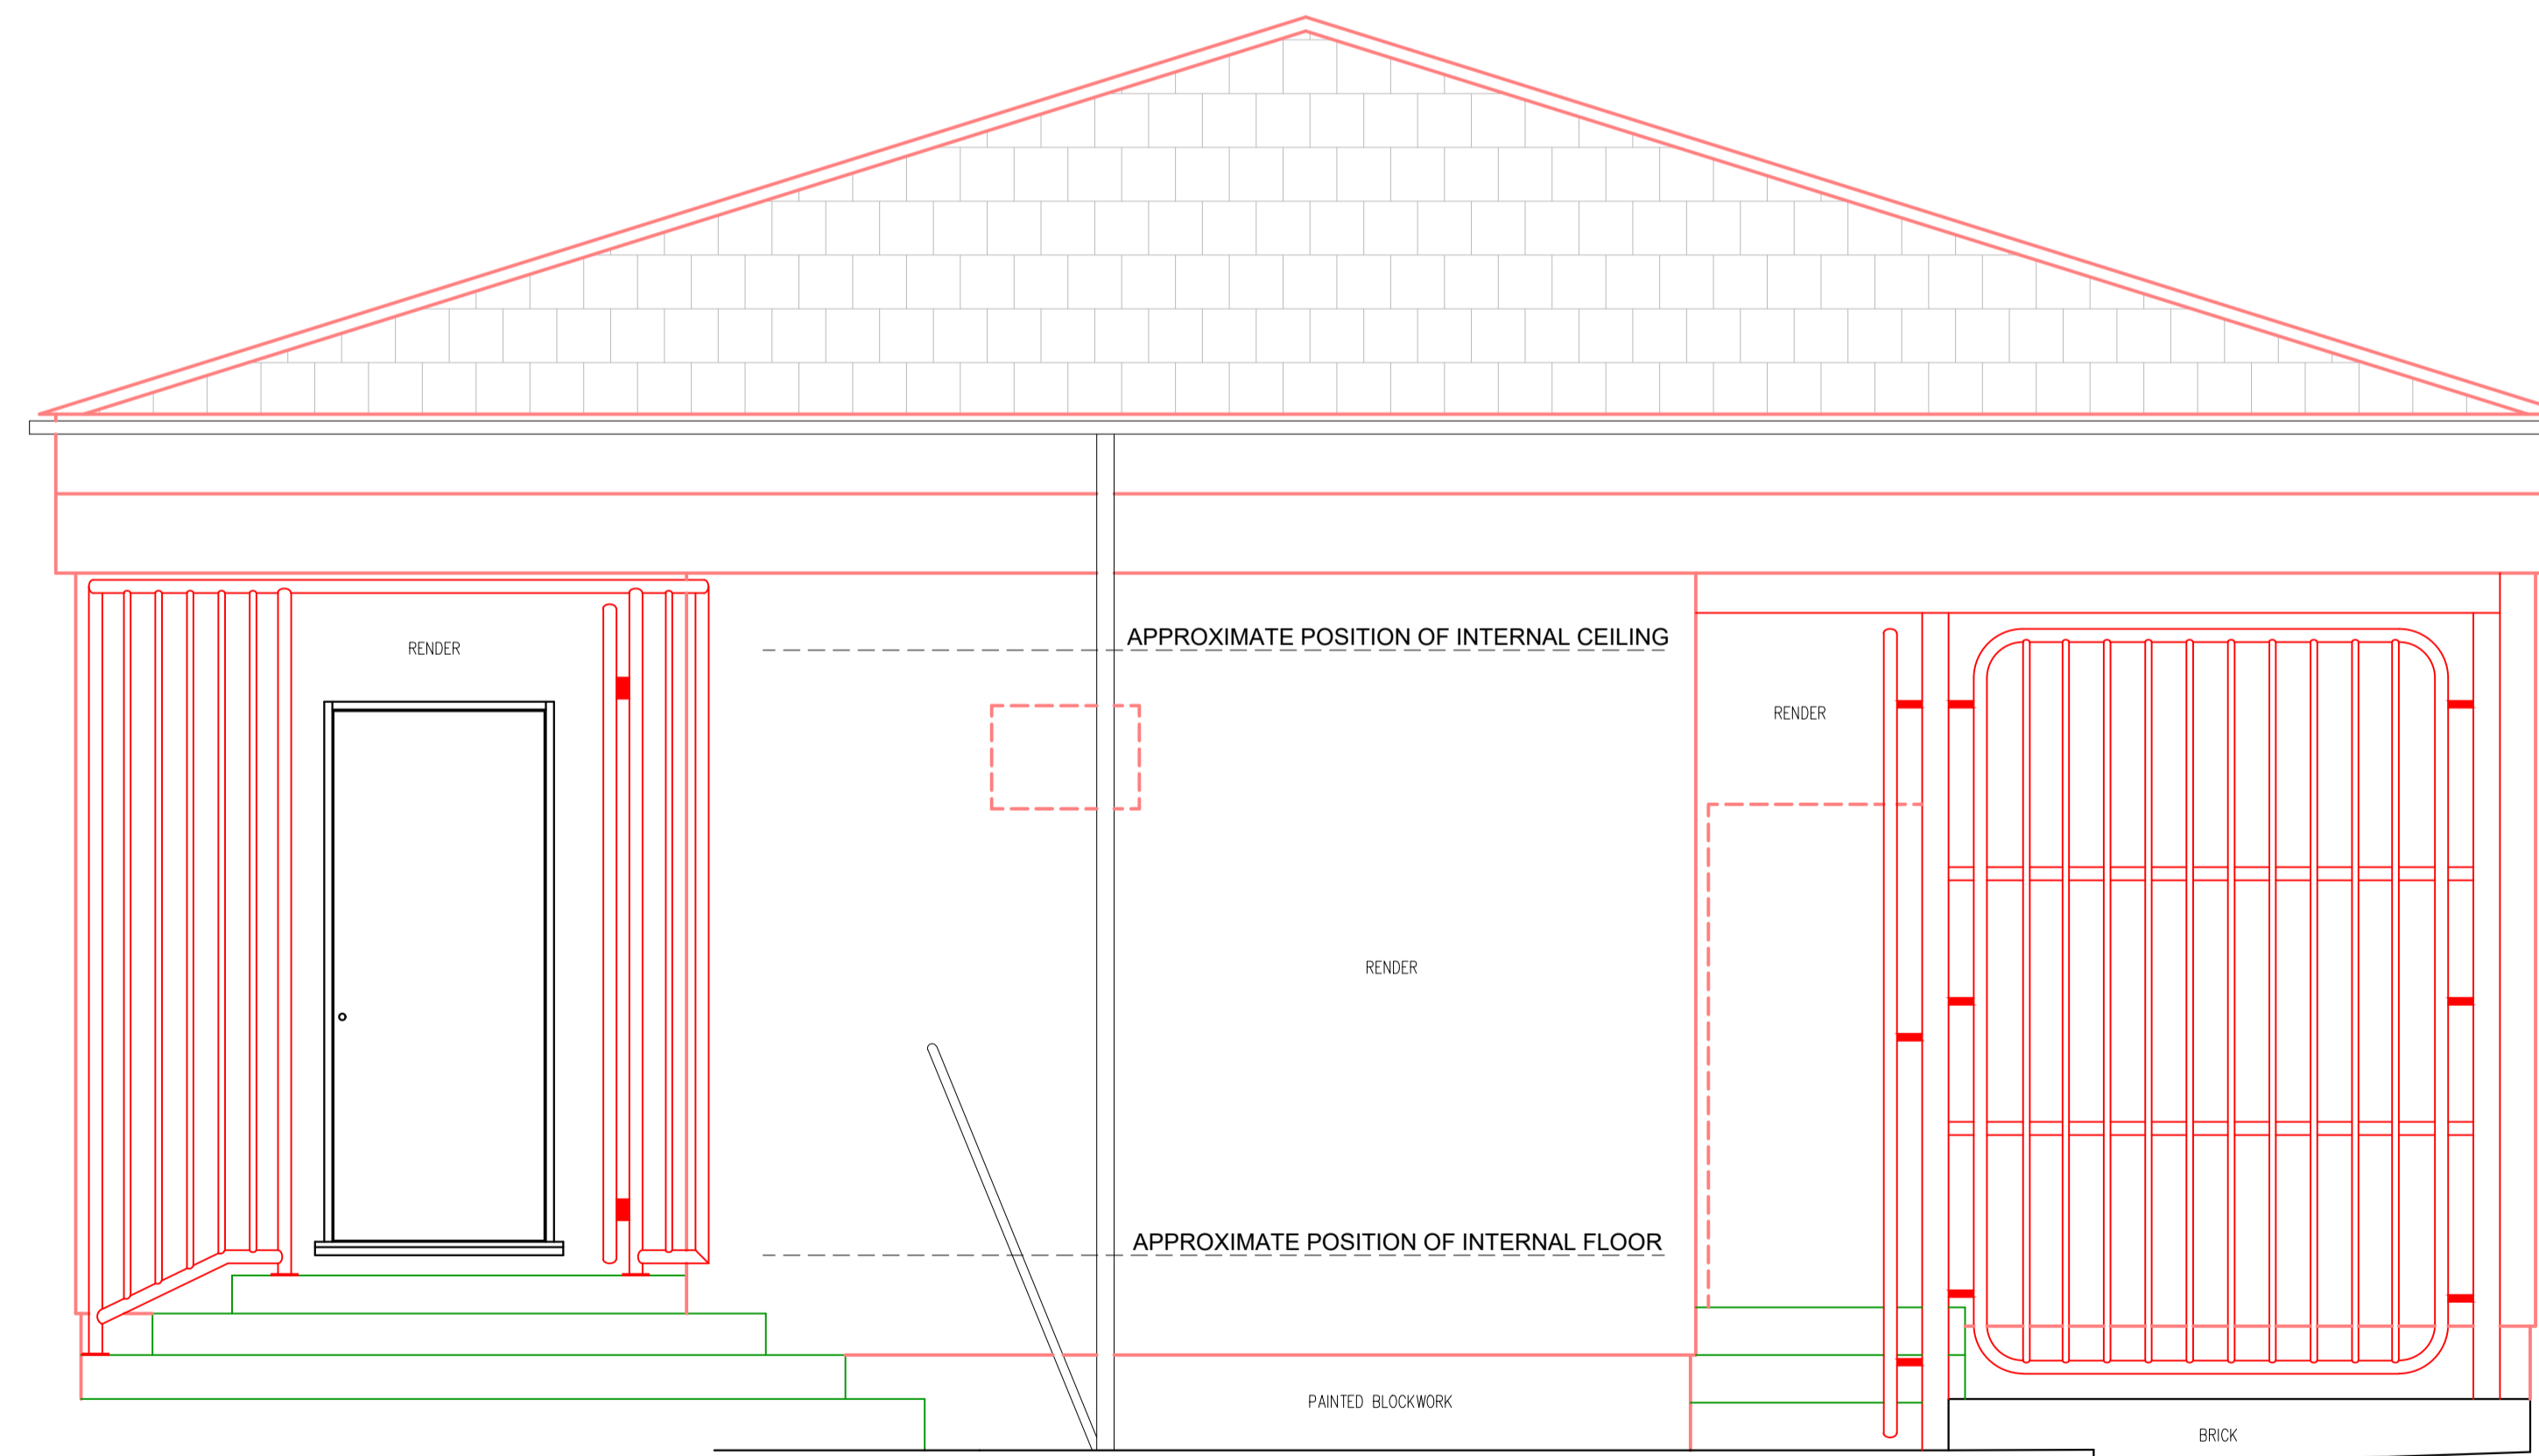

ELEVATION D

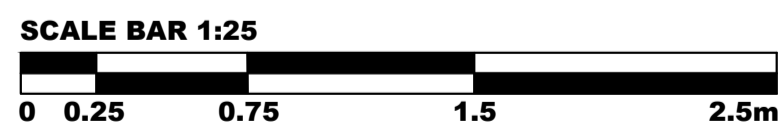

Safety, Health & Environmental Information

All works are to be carried out by a person competent to undertake the type of work indicated on this drawing. This drawing is to be read in conjunction with the risk register produced for inclusion in the Health & Safety Plan. In addition to the hazards/risks normally associated with the types of works detailed on the drawing, note the following.

Construction: Refer to relevant H/S & risk register
Maintenance/Cleaning: Refer to relevant manual
Demolition/Adaption: Refer to relevant manual
Environmental: Refer to Asbestos Survey

All works are to comply with latest Building Regulation Requirements

Notes.

- All dimensions are to be checked on site prior to any works taking place.

Do Not Scale from Drawing

Client



Meadowcroft Community Centre
 Addison Crescent, Swindon, SN2 7JX
 T e l : 0 1 7 9 3 8 2 3 7 6 1

Contractor



Hyde Road, Upper Stratton, Swindon, SN2 7RB
 Tel: 01793 835 765 Fax: 01793 825 725
 Email: enquires@edmont.co.uk Web: www.edmont.co.uk

Project



The Pavilion Reburishment

DRAWING STATUS

- PRELIMINARY/FOR INFORMATION ONLY FOR APPROVAL
 WORKING DRAWING APPROVED
 FOR CONSTRUCTION RECORD DRAWING

FI	FOR INFORMATION	19.7.24
Rev.	Description.	Date.

Drawing Title

Existing Elevations
 Elevations C & D

Drawn By	Date	Scale	Sheet Size
LJH	Jul.2024	1:25	A1
Project No.	Discipline	Drawing No.	Revision
GE1610	FO	005	FI