


LOCATION PLAN
Scale 1:50,000

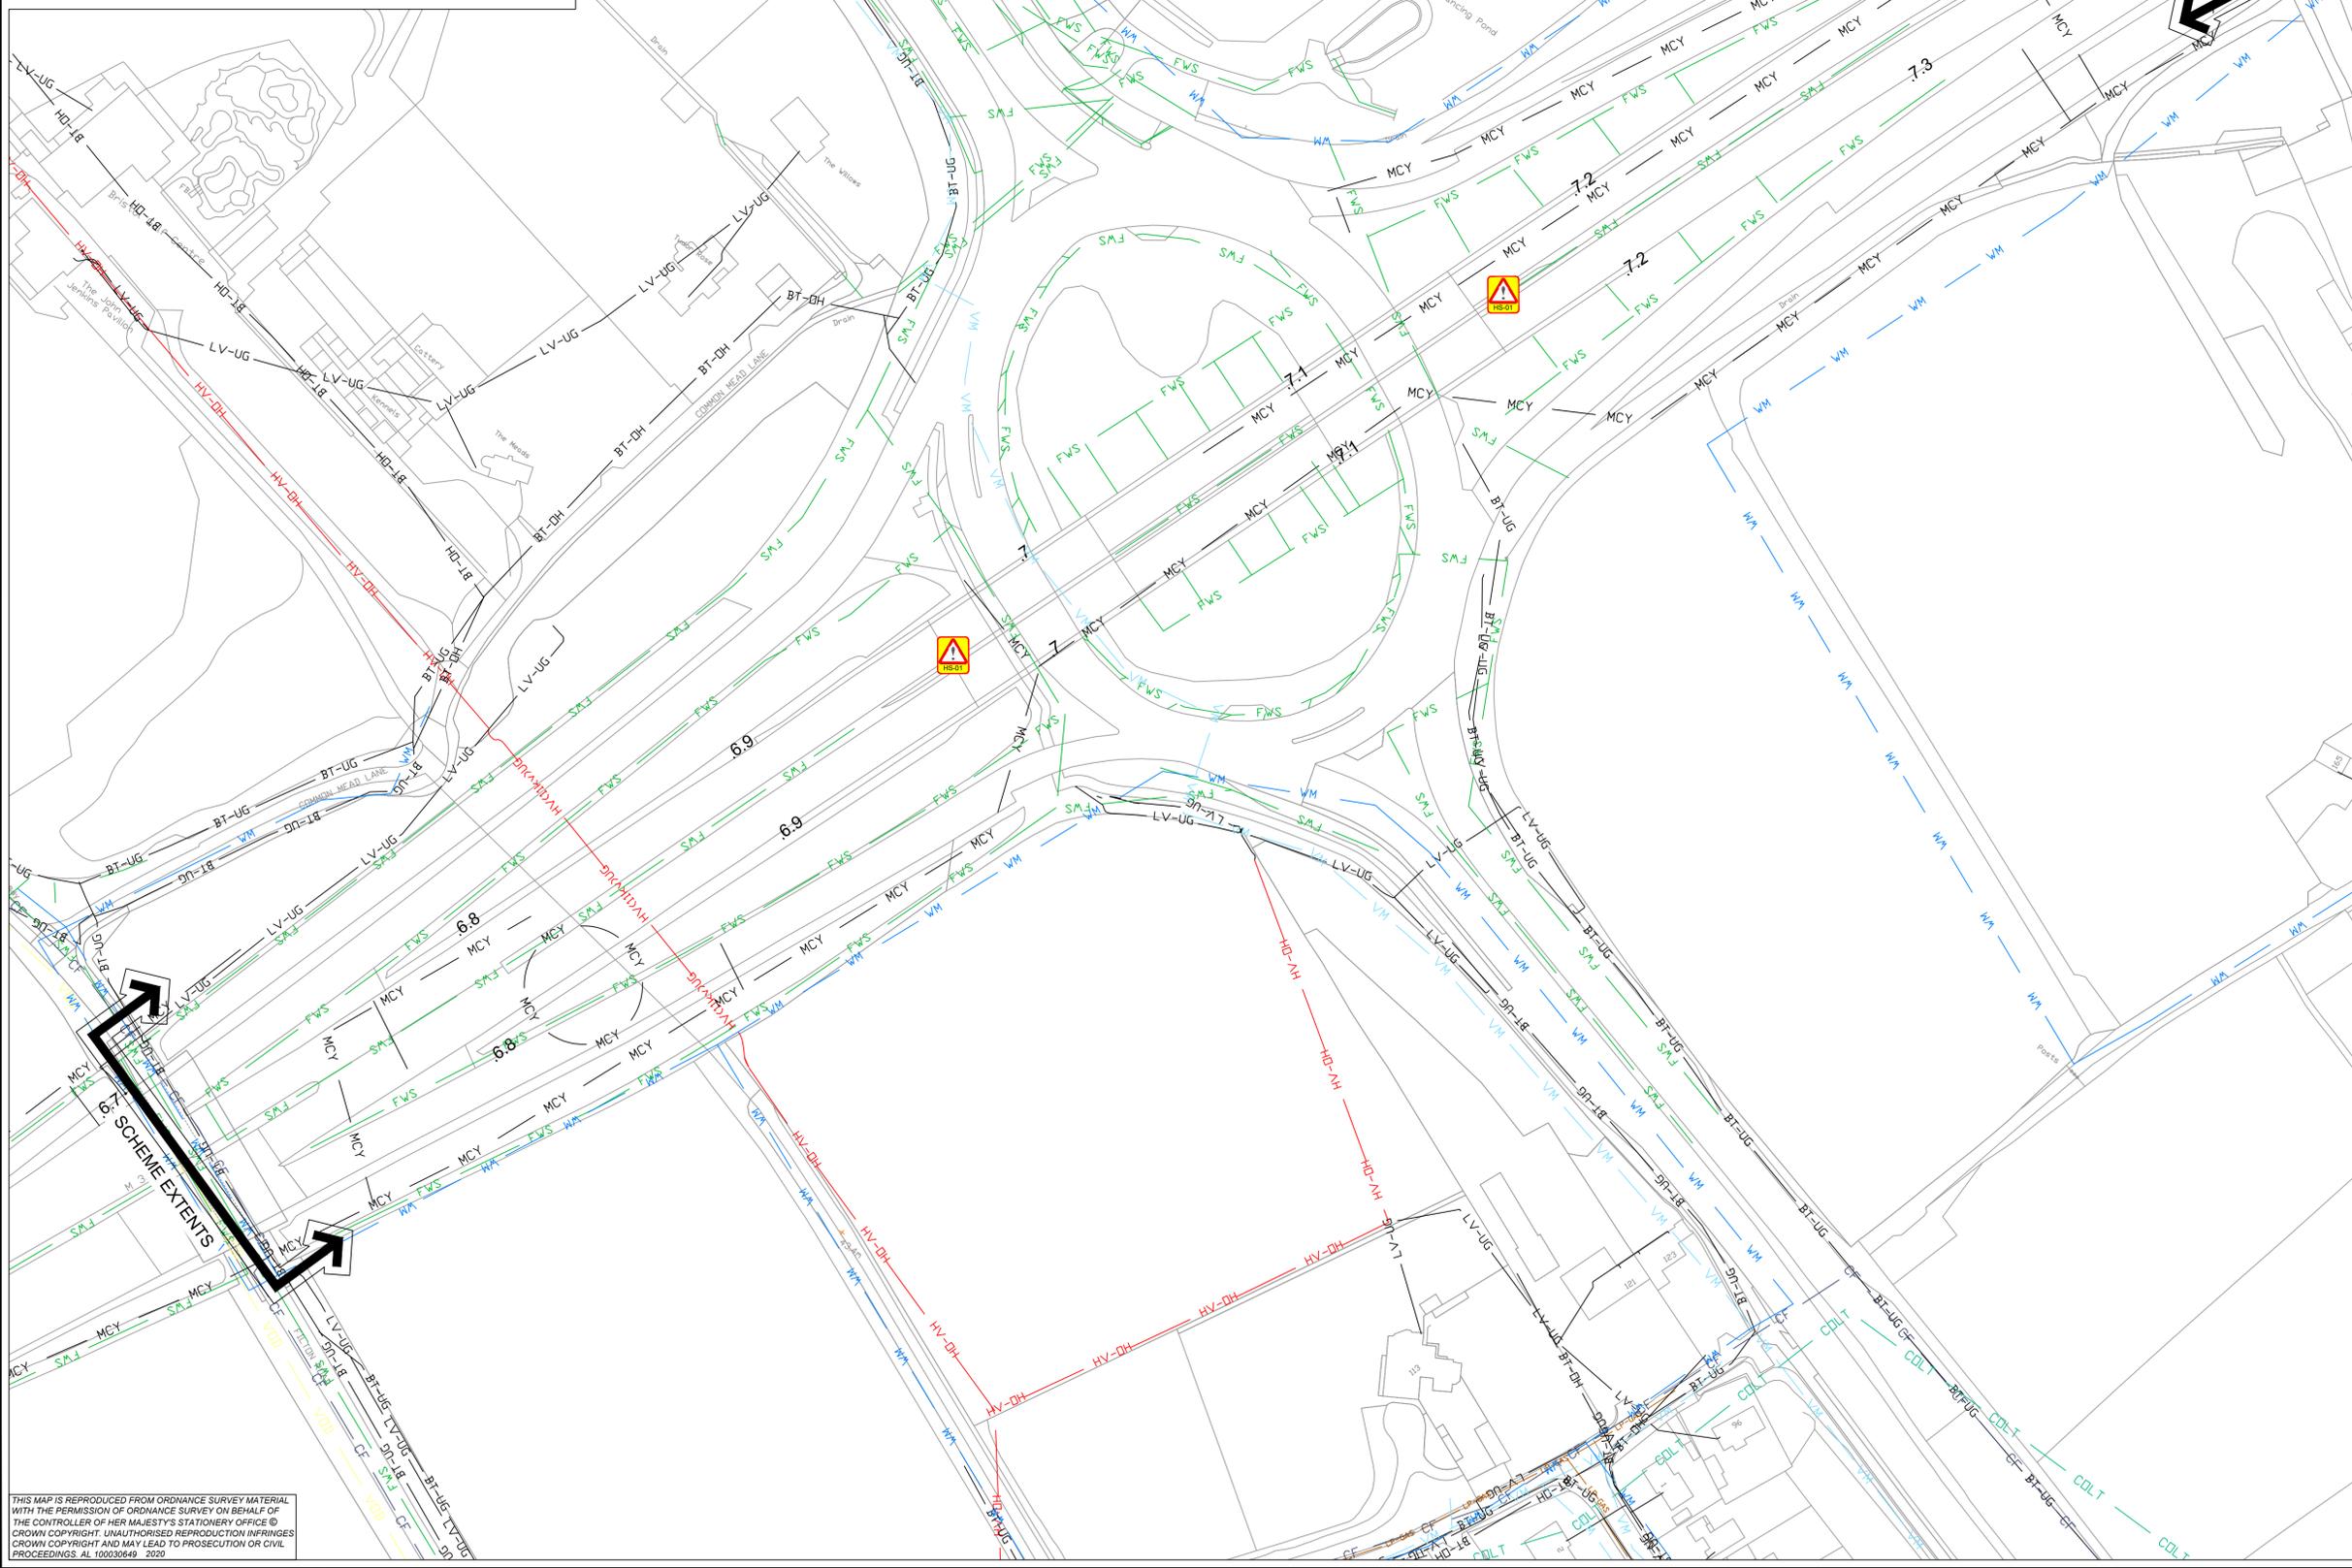

NOTES
THIS DRAWING HAS BEEN PREPARED FOR INFORMATION ONLY AND IS NOT TO BE USED FOR CONSTRUCTION/SITE INVESTIGATION OR LOCATING SERVICES. KIER TAKES NO RESPONSIBILITY FOR THE ACCURACY OR COMPLETENESS OF THE INFORMATION SHOWN ON THIS DRAWING, WHICH HAS BEEN COMPILED FROM PLANS PROVIDED BY THE UTILITY COMPANIES. THE LOCATION OF ALL SERVICES MUST BE CONFIRMED WITH THE RELEVANT SERVICE PROVIDER PRIOR TO UNDERTAKING ANY WORKS.

KEY

BT-UG	TELEPHONE UNDERGROUND
BT-DH	TELEPHONE OVERHEAD
LV-UG	ELECTRIC UNDERGROUND - LV
HV(U)UG	ELECTRIC UNDERGROUND - HV
HV-DH	ELECTRIC OVERHEAD - HV
WM	WATER MAIN
FWS	FOUL SEWER
MCY	MOTORWAY COMMUNICATIONS
VOD	VODAFONE UNDERGROUND
VM	VIRGIN MEDIA UNDERGROUND
COLT	COLT UNDERGROUND
HE	HE DRAINAGE
SGC	SGC LIGHTING AND COLUMNS
HE	HE LIGHTING AND COLUMNS

RESIDUAL DESIGN HAZARDS
THE FOLLOWING HAS BEEN COLLECTED FROM THE PRE-CONSTRUCTION INFORMATION AND HIGHLIGHTS KNOWN RESIDUAL HAZARDS.

KEY	HS-#	= HEALTH AND SAFETY RISK REFERENCE NUMBER
	E-#	= ENVIRONMENT RISK REFERENCE NUMBER

HS-01 - OVERBRIDGE - LIMITED HEADROOM

C1	FOR INFORMATION	JH	DRS	14-05-20
REV	DETAILS	CHKD	APPD	DATE

DRAWN : MT	DRAWING STATUS
DESIGN : MT	WORK IN PROGRESS
CHKD : JH	PRELIMINARY DRAWING
APPD : DRS	EXTERNAL ISSUE
DATE : 14/05/20	AS-BUILT
SUITABILITY : S2	FOR INFORMATION



SCHEME NAME
**M4 J19 & M32 J1 & J3
LIGHTING REPLACEMENT**

DRAWING TITLE
**M32 J1
STATUTORY UNDERTAKERS
APPARATUS**

ORIG DRAWING SIZE :	A1	DIMENSIONS :	m
COPYRIGHT © KIER		SCALE :	1:1000
DRAWING NUMBER	PROJECT	ORIGINATOR	VOLUME
HE570129A	M32 J1 SR	KIER	HLG
	DE	EO	0100_02
	LOCATION	TYPE	ROLE
			NUMBER
			REVISION
			C 1

THIS MAP IS REPRODUCED FROM ORDNANCE SURVEY MATERIAL WITH THE PERMISSION OF ORDNANCE SURVEY ON BEHALF OF THE CONTROLLER OF HER MAJESTY'S STATIONERY OFFICE © CROWN COPYRIGHT. UNAUTHORISED REPRODUCTION INFRINGES CROWN COPYRIGHT AND MAY LEAD TO PROSECUTION OR CIVIL PROCEEDINGS AL 10003649 - 2020