


Section adjacent to grid line A 1:50




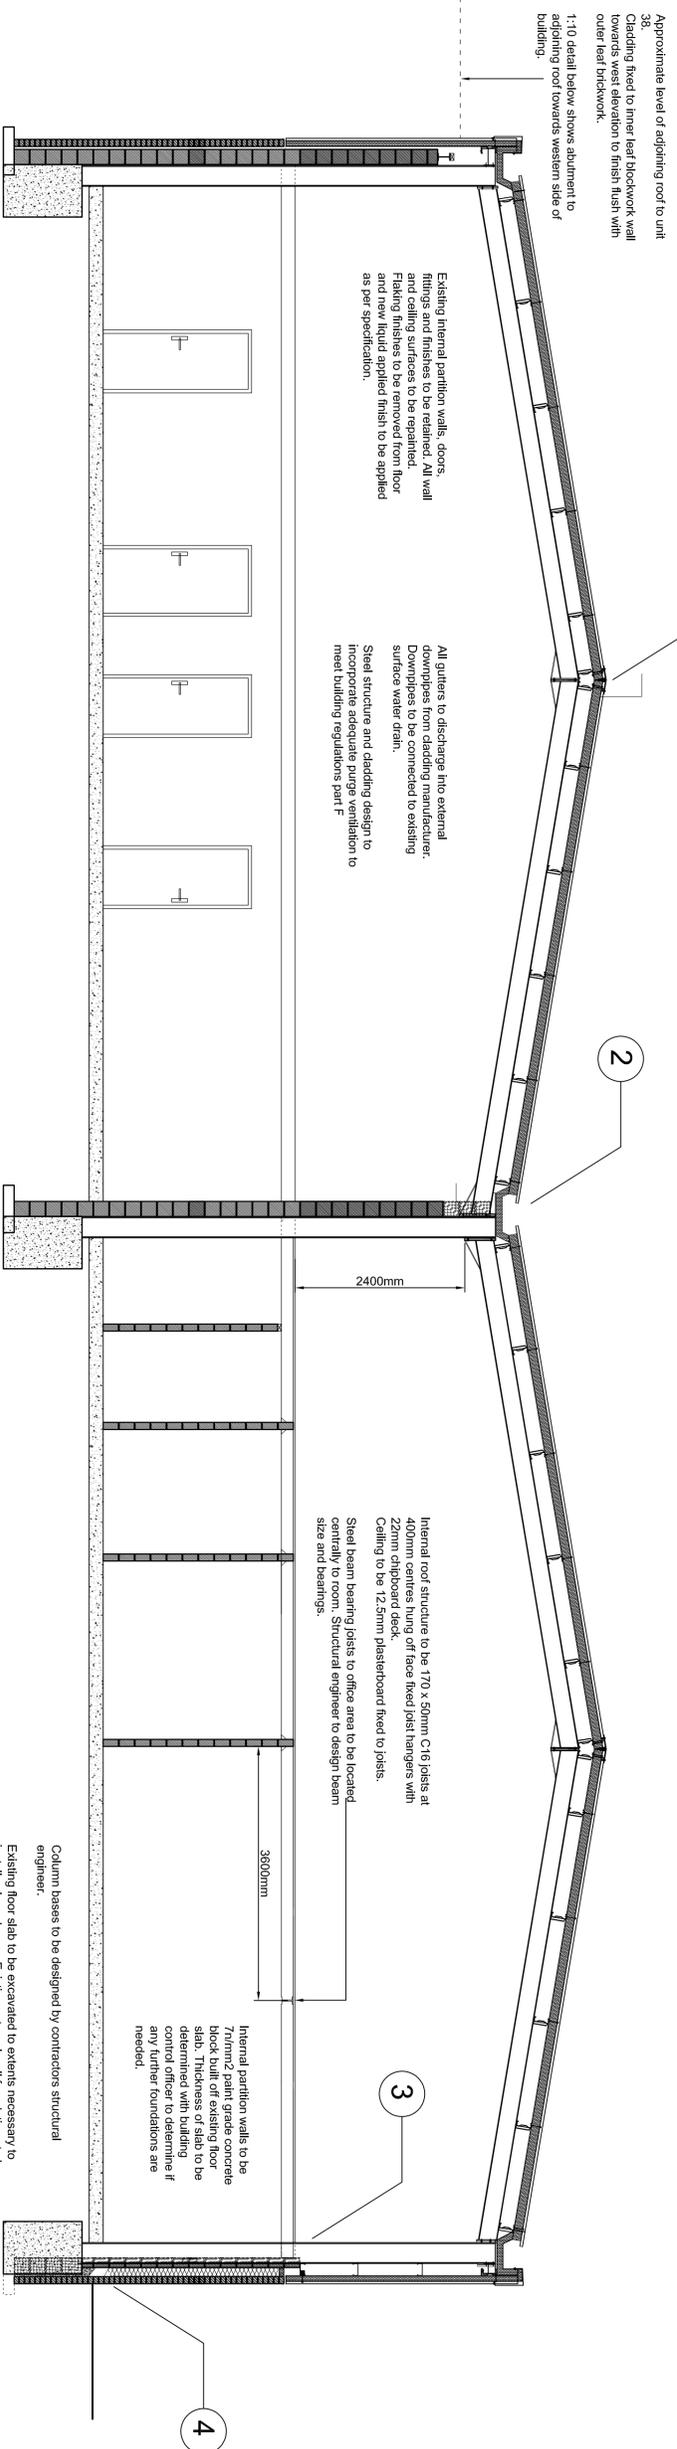


Abutment to adjoining roof 1:10

Detail 1 1:10

Detail 2 1:10

Detail 3 1:10

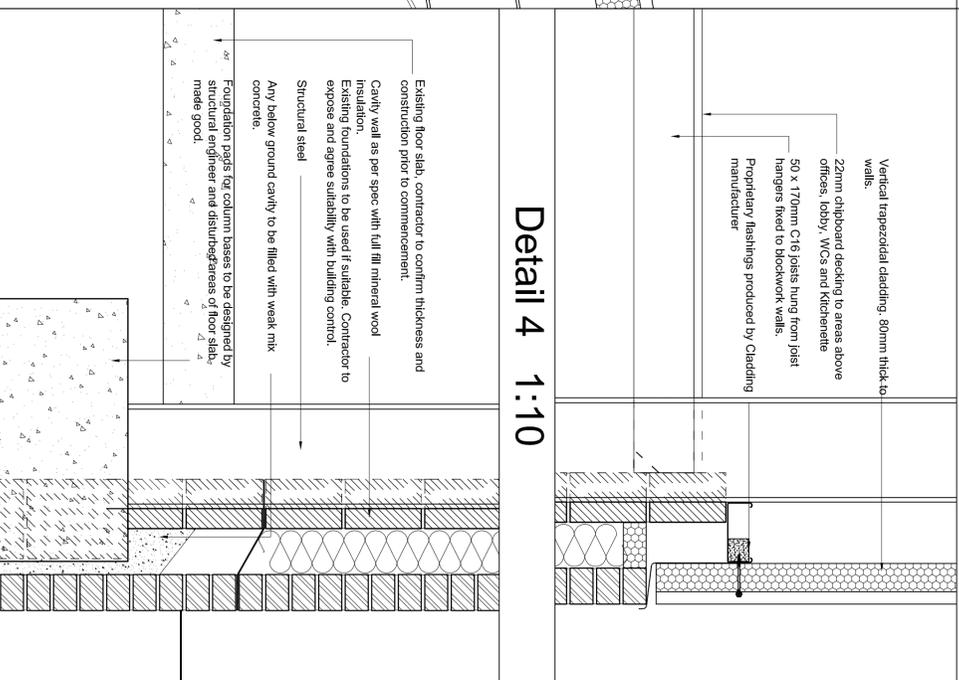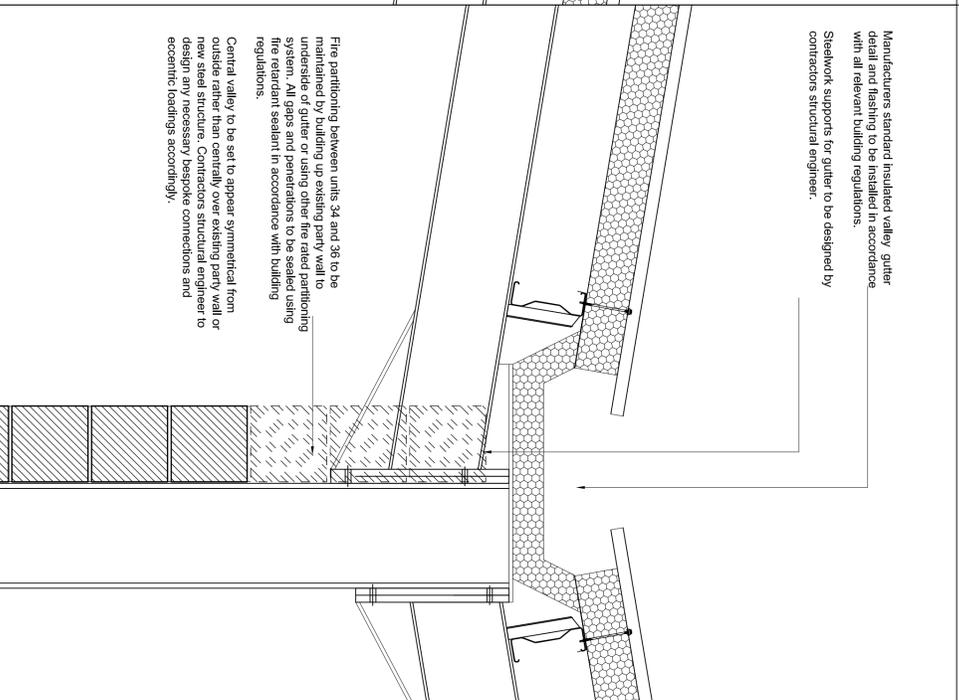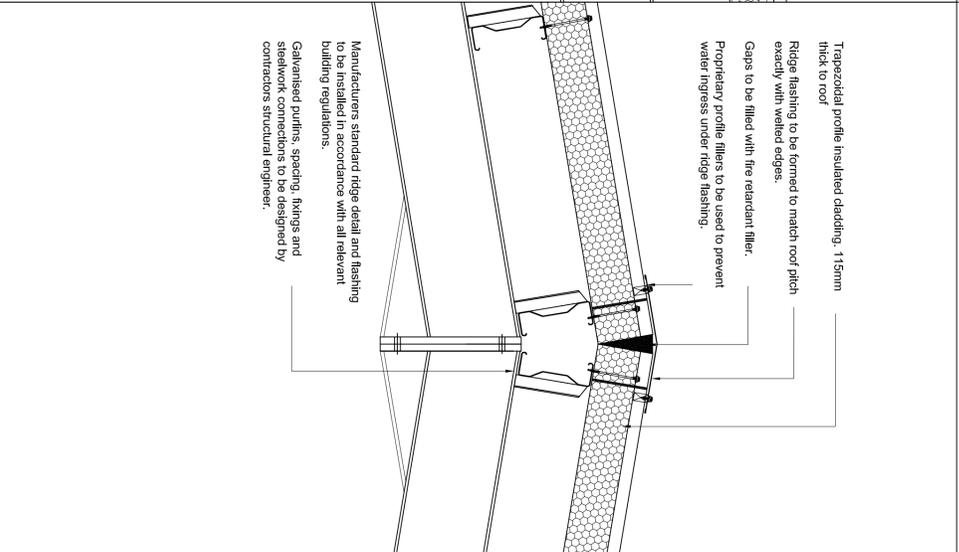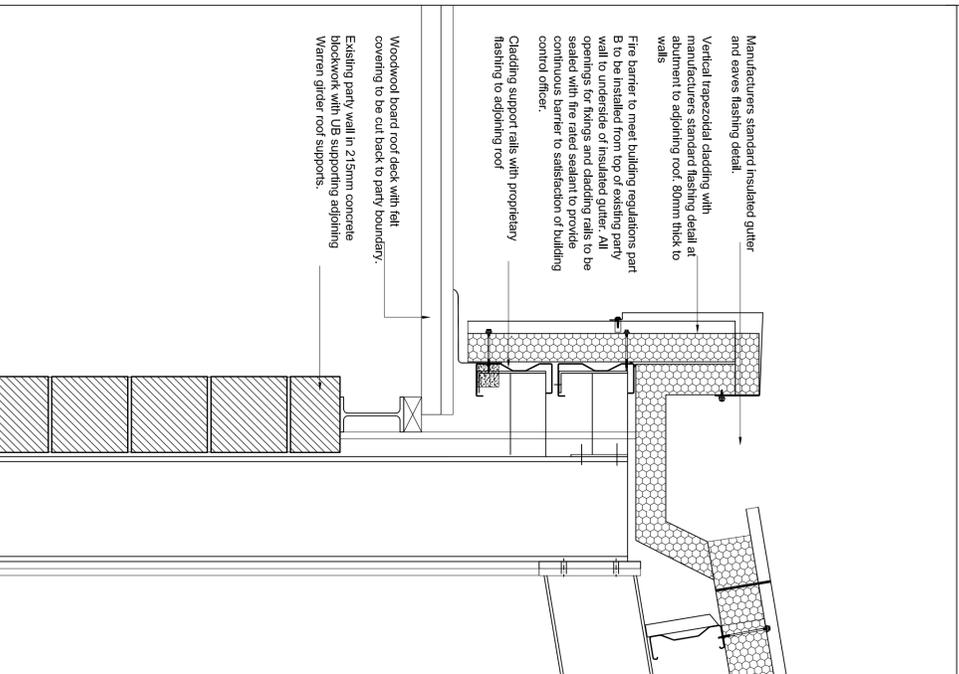

Project Details:
Office wall removed and roof structure retained.
Structural drawings are provided.

Drawn by: SJP
Date: 16.06.2016

Project title:
34-36 Gorsey place
rebuilding of fire damaged
units

Drawing title:
Section and details

Scale:
As shown @A1

Date:
24.05.2016

West Lancashire Borough Council
Property Management
Edwin House,
Stakewell Road,
Lancaster
LA1 4JG

Web: www.westlancashire.gov.uk
Phone: 01524 52525



DO NOT SCALE - USE FIGURED DIMENSIONS ONLY.
The contractor is to check all dimensions on site prior to commencement of work.