



| | | |
|--|-------------------|------------------|
| Project name St Mary's Heritage Centre Repairs & Alterations | | |
| Date April 2024 | Drawn by TS | Scale 1:50@A1 |
| Job no 1555 | Drawing no P04 | Rev |
| For TWBPT | | |


Drawing title
South Porch
Existing and Proposed Plans and Elevations
Discrepancies, ambiguities and/or omissions between this drawing and information given elsewhere must be reported to the architect before proceeding.
This drawing is copyright.
Dimensions must be checked on site.
Do not scale off dimensions from this drawing.

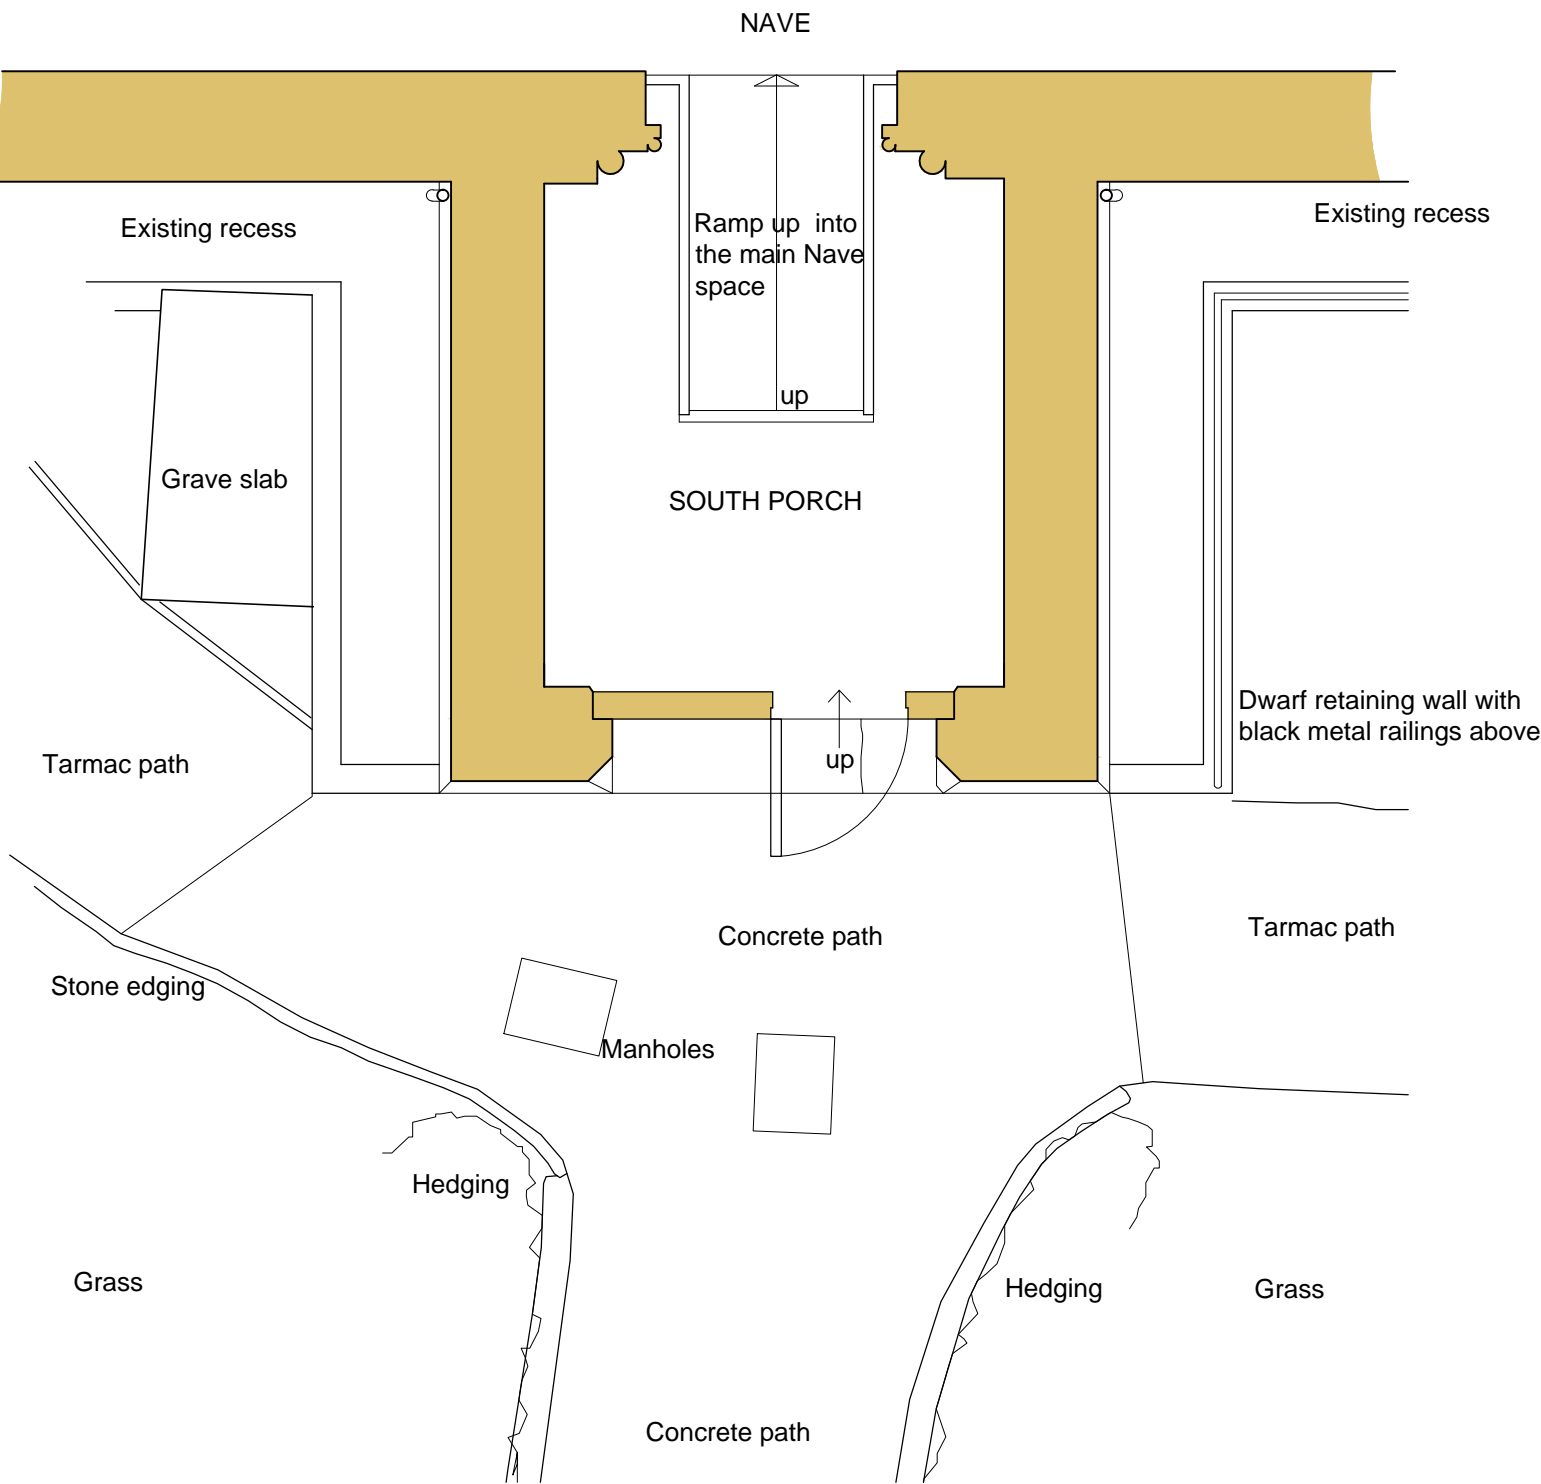


EXISTING PORCH PLAN 1:50

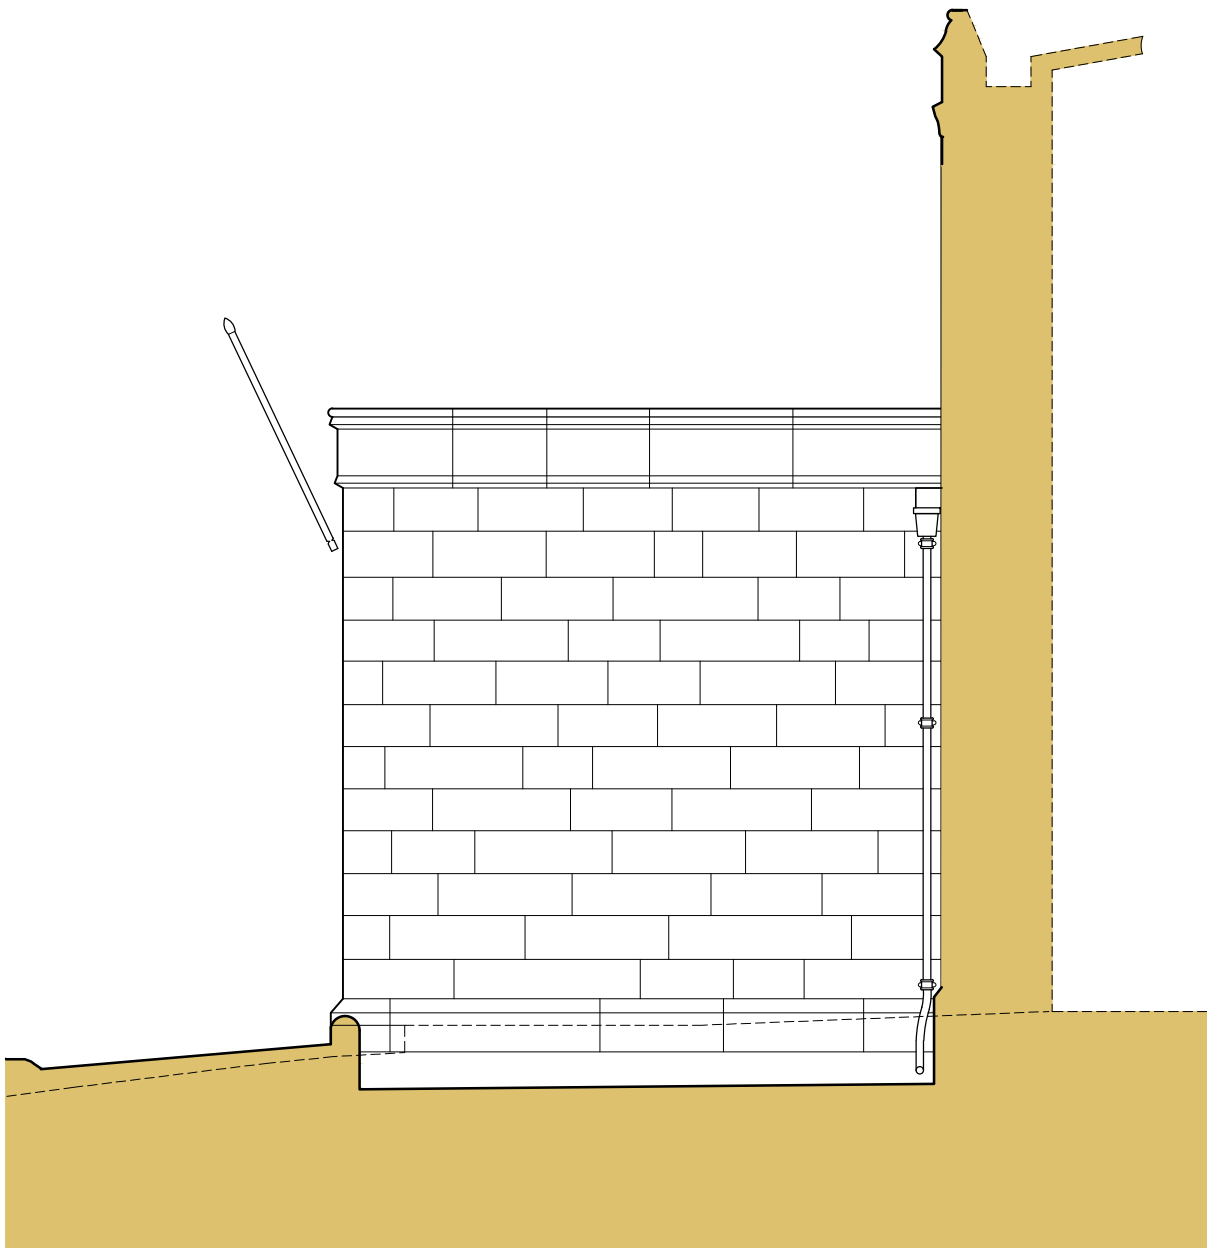


EXISTING PORCH EAST
ELEVATION 1:50

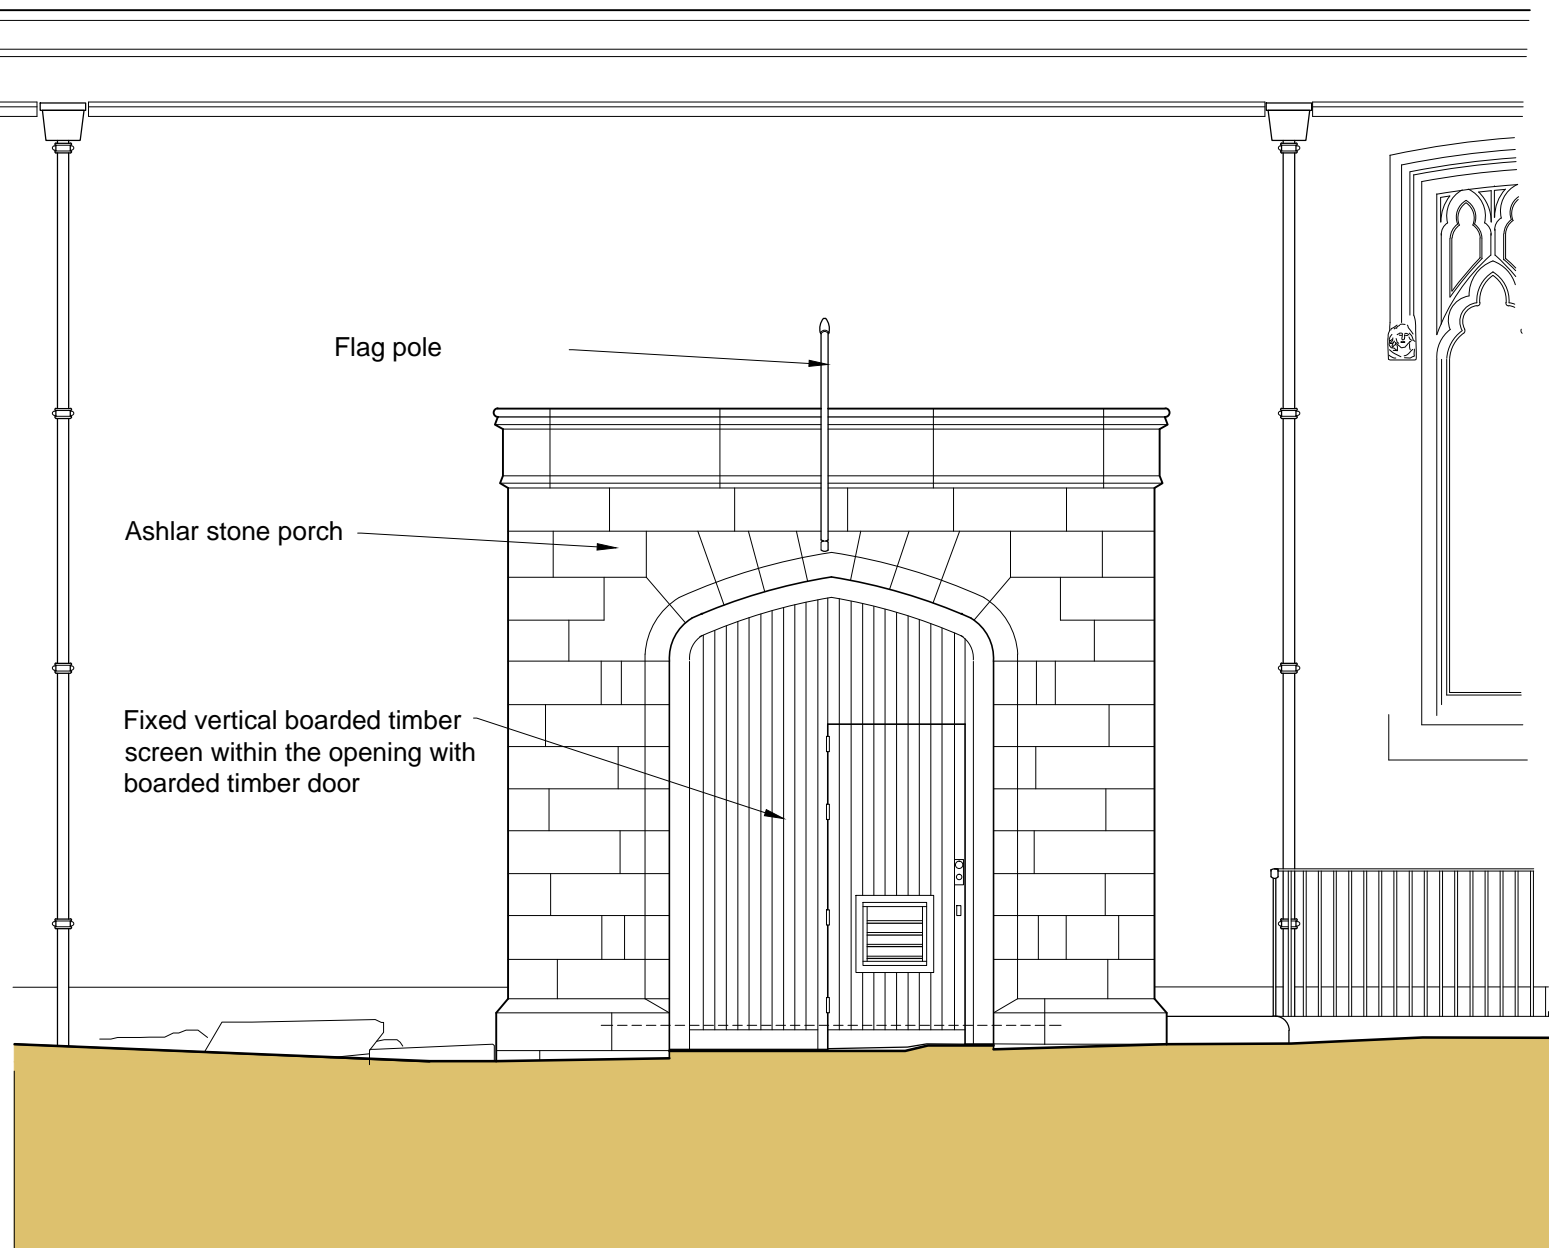


EXISTING PORCH SOUTH
ELEVATION 1:50

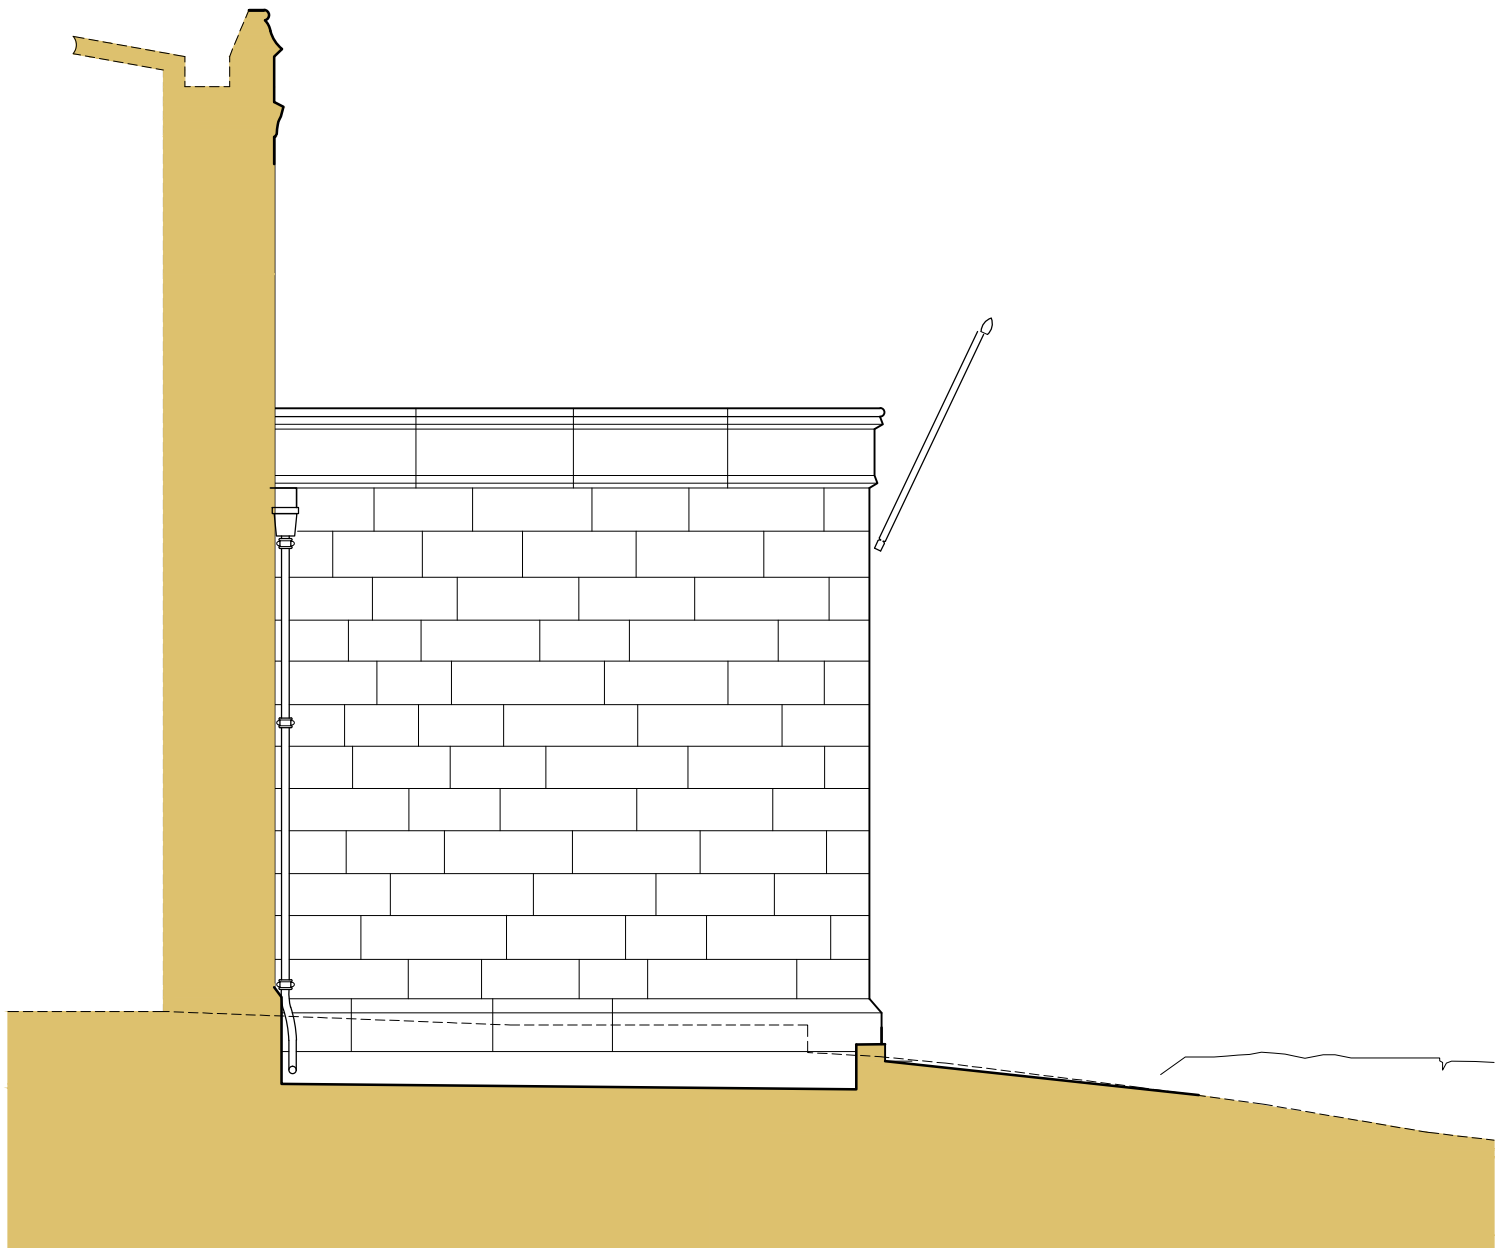


EXISTING PORCH WEST
ELEVATION 1:50

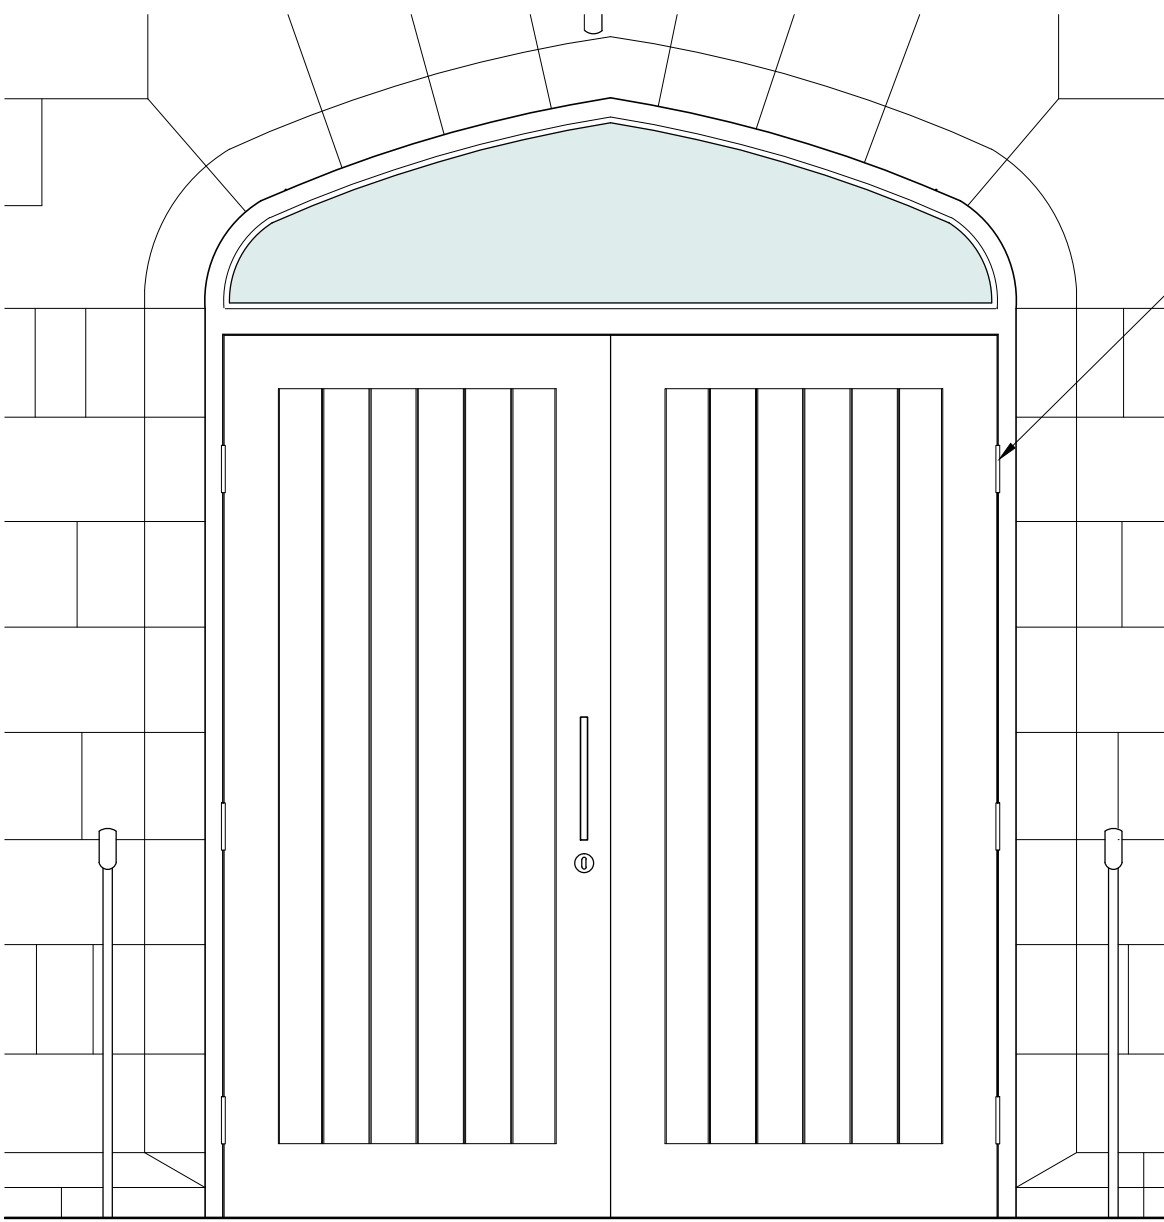


PROPOSED NEW DOOR
ELEVATION 1:20

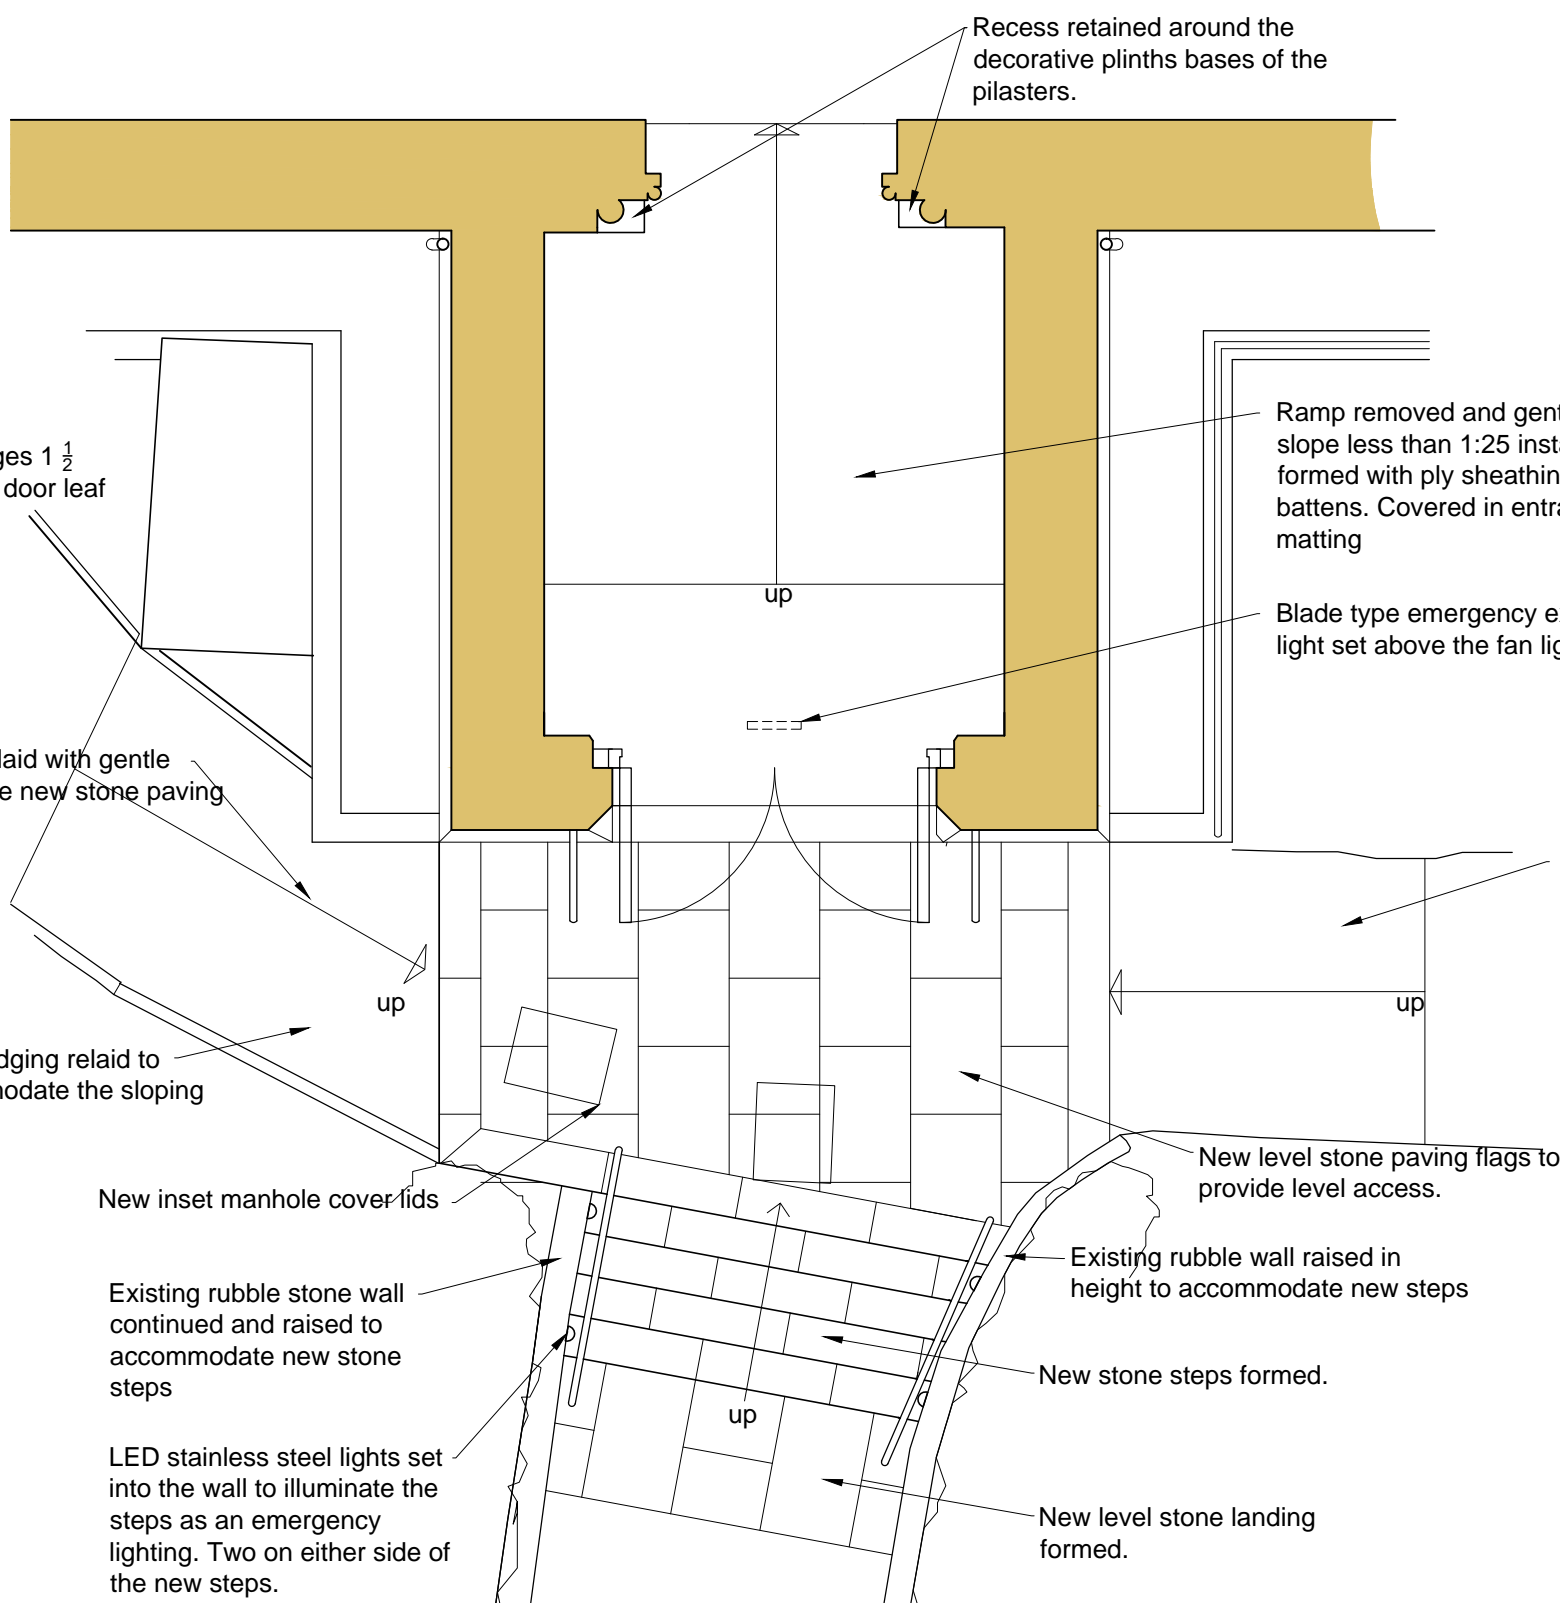


PROPOSED PORCH PLAN 1:50

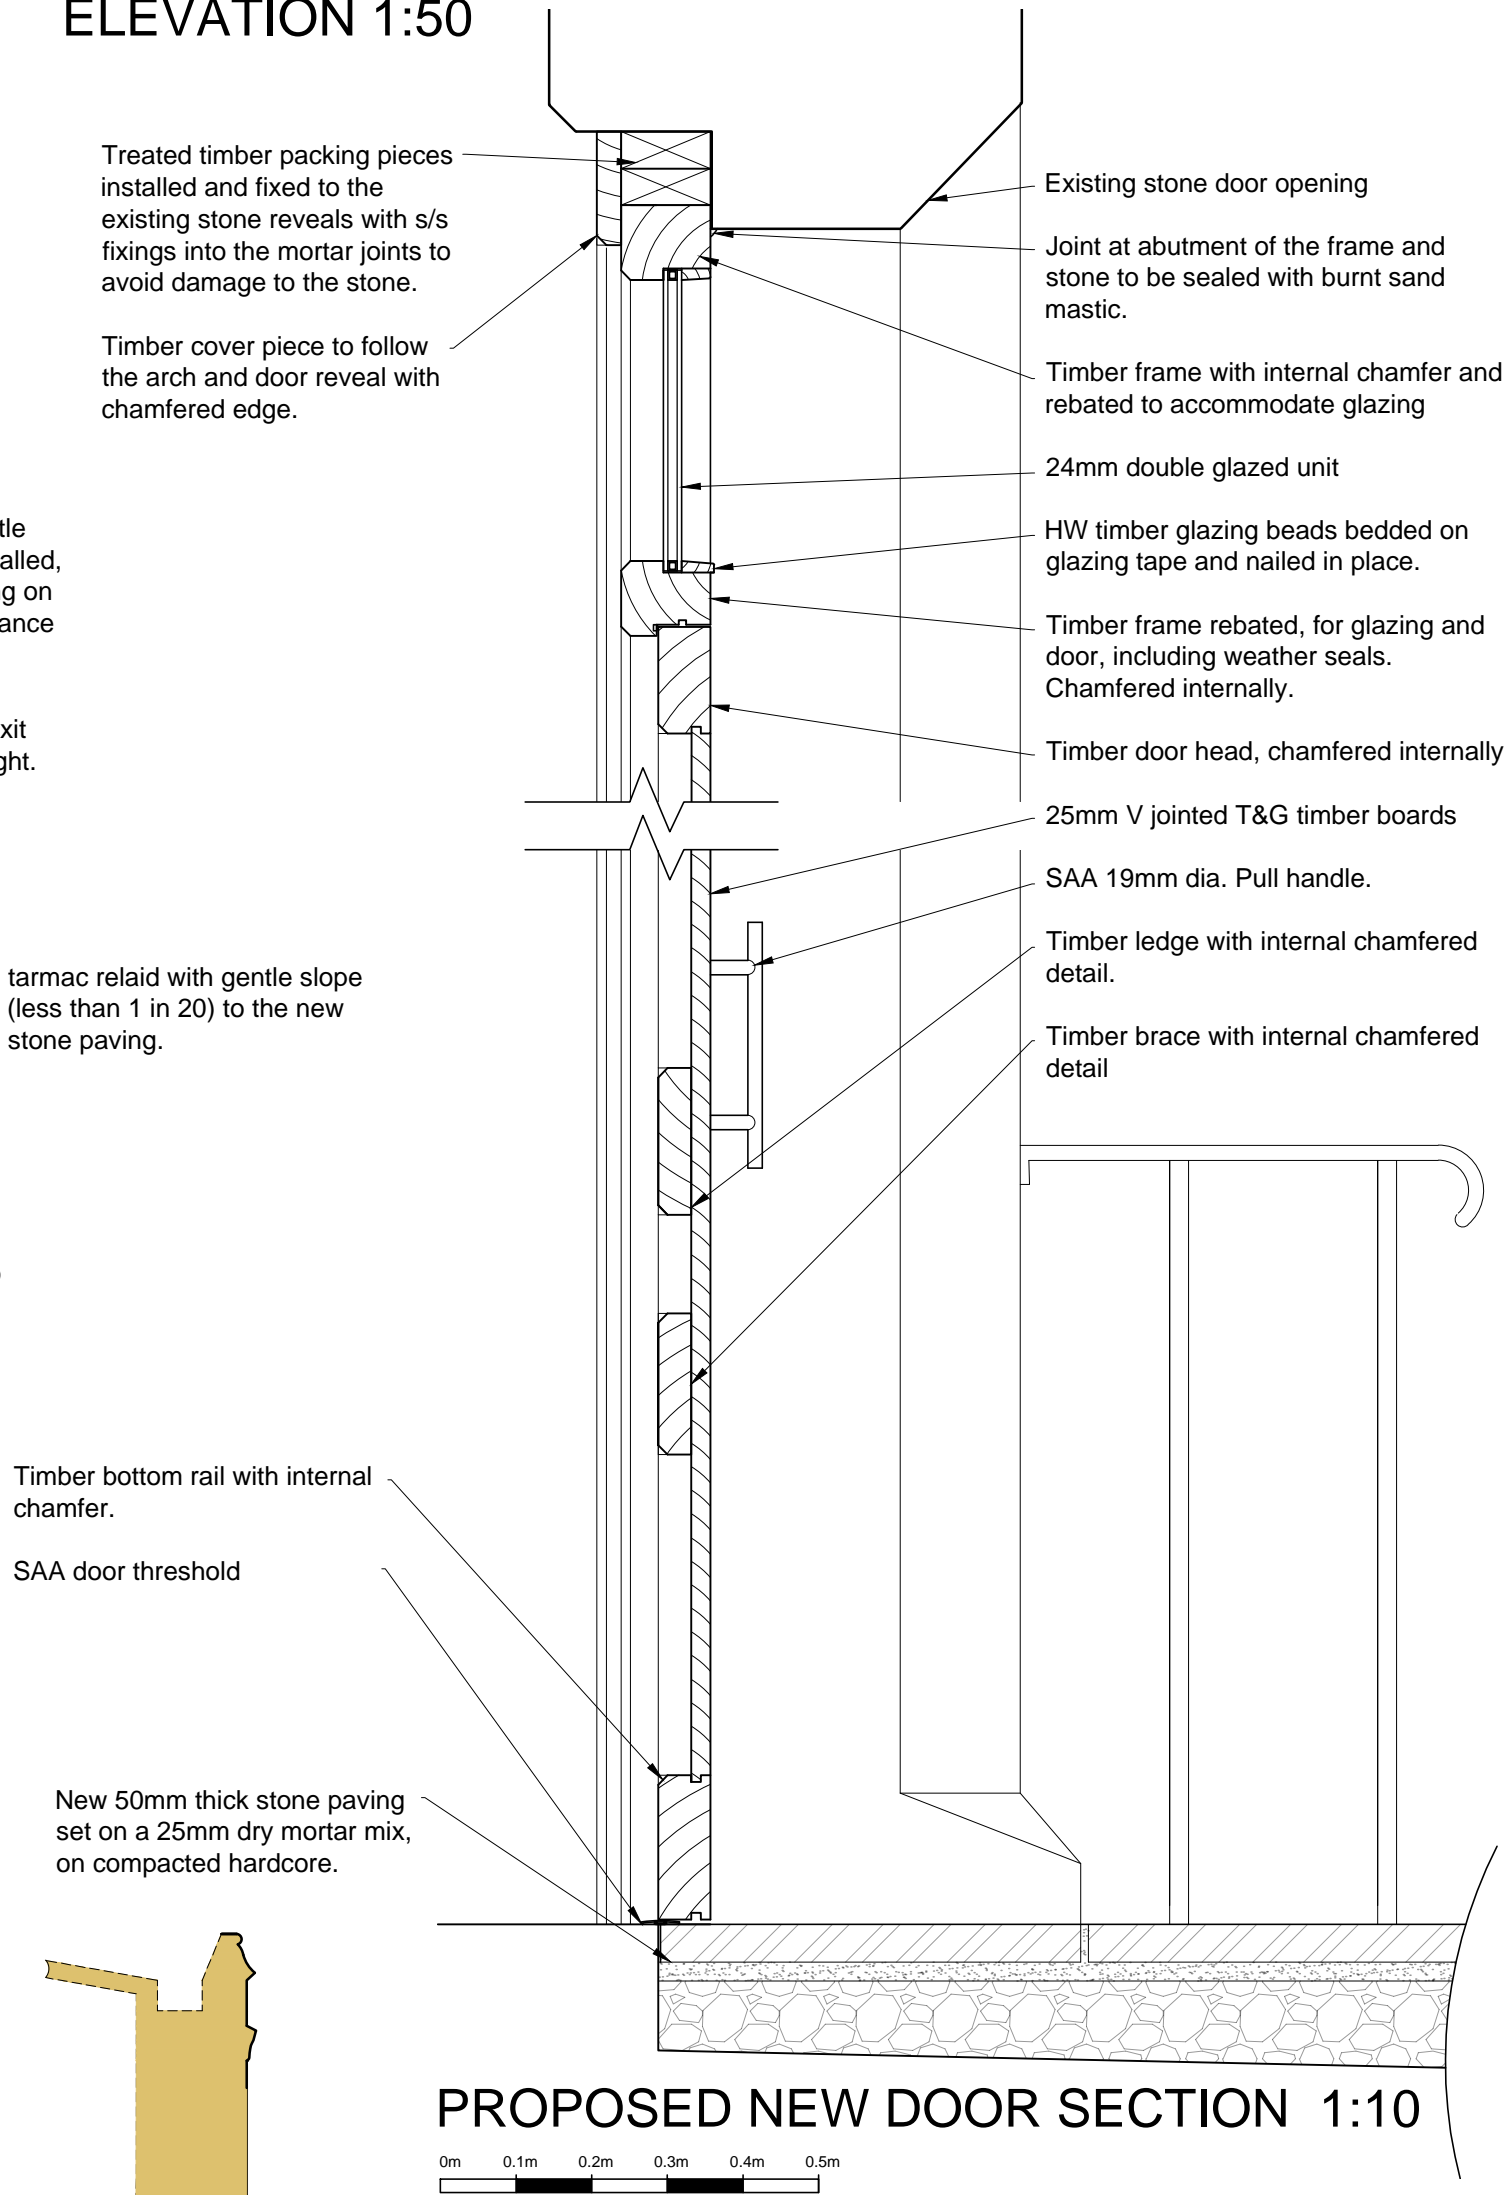


PROPOSED NEW DOOR SECTION 1:10

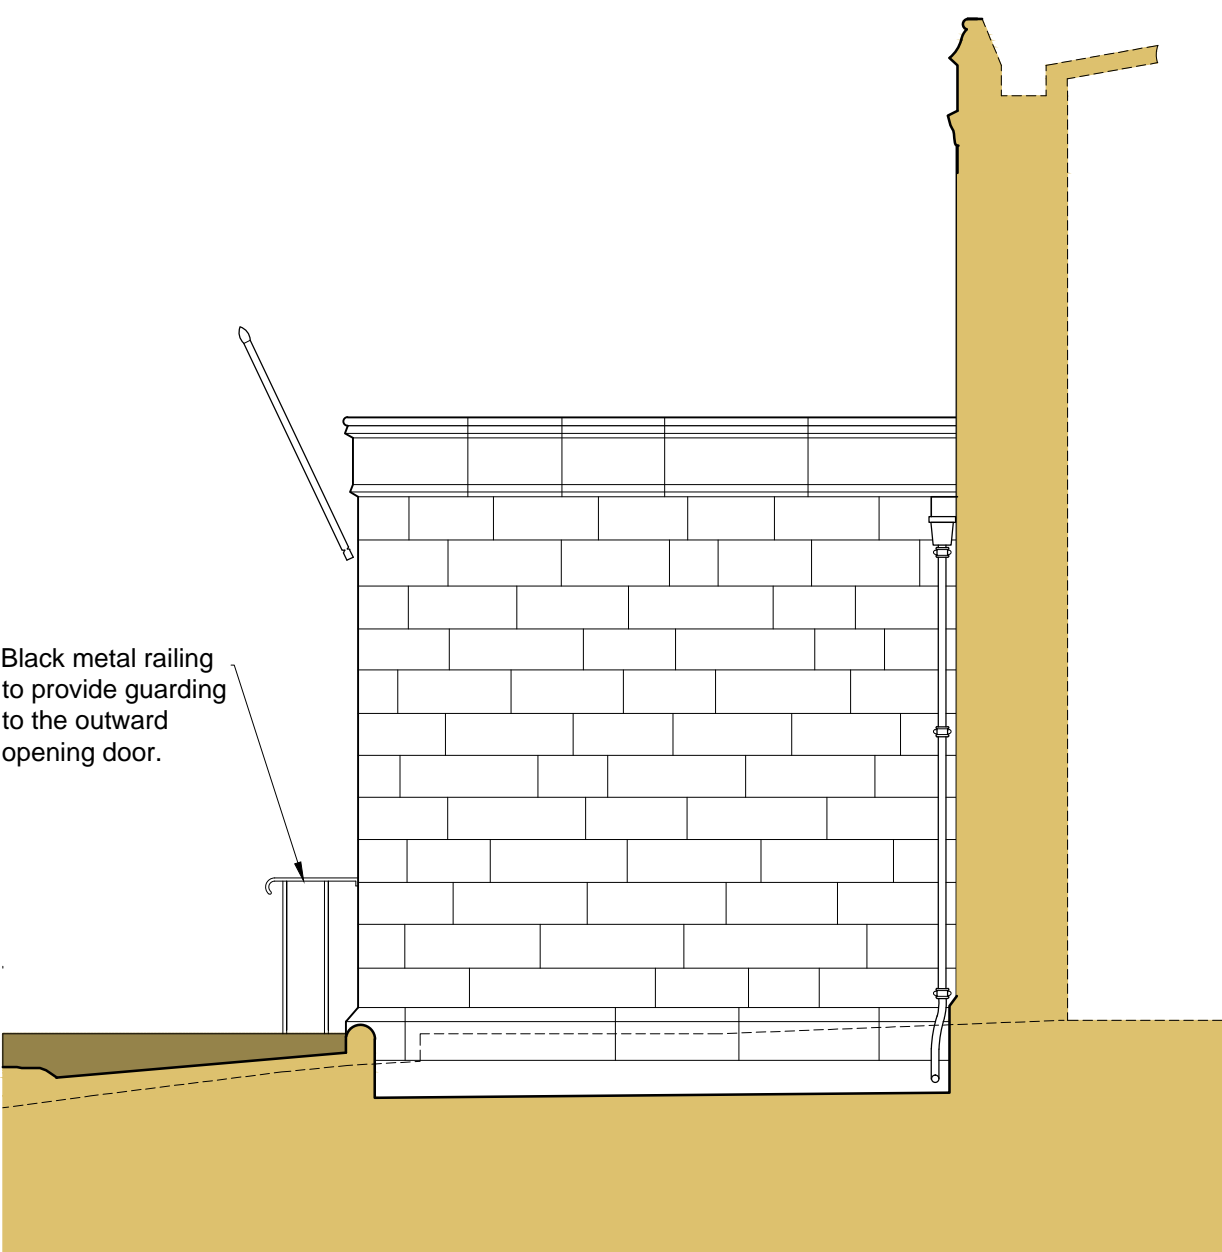

PROPOSED PORCH EAST
ELEVATION 1:50

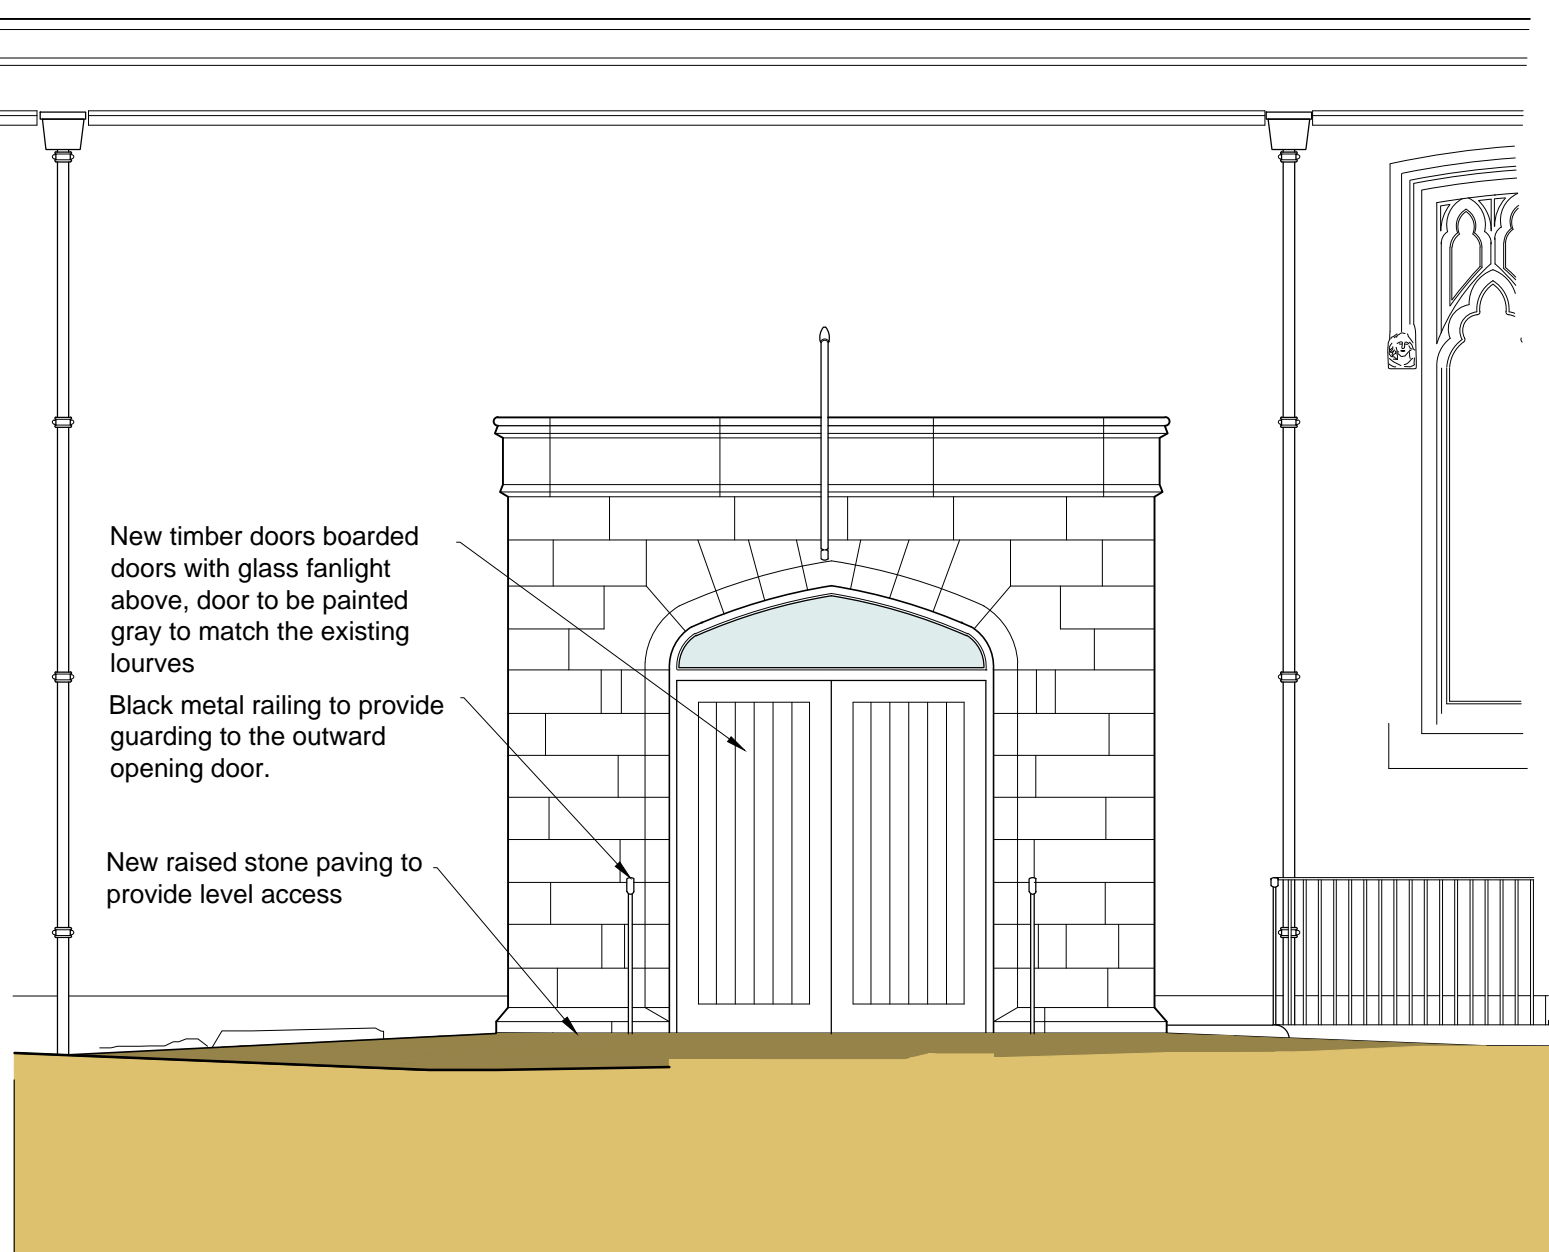

PROPOSED PORCH SOUTH
ELEVATION 1:50

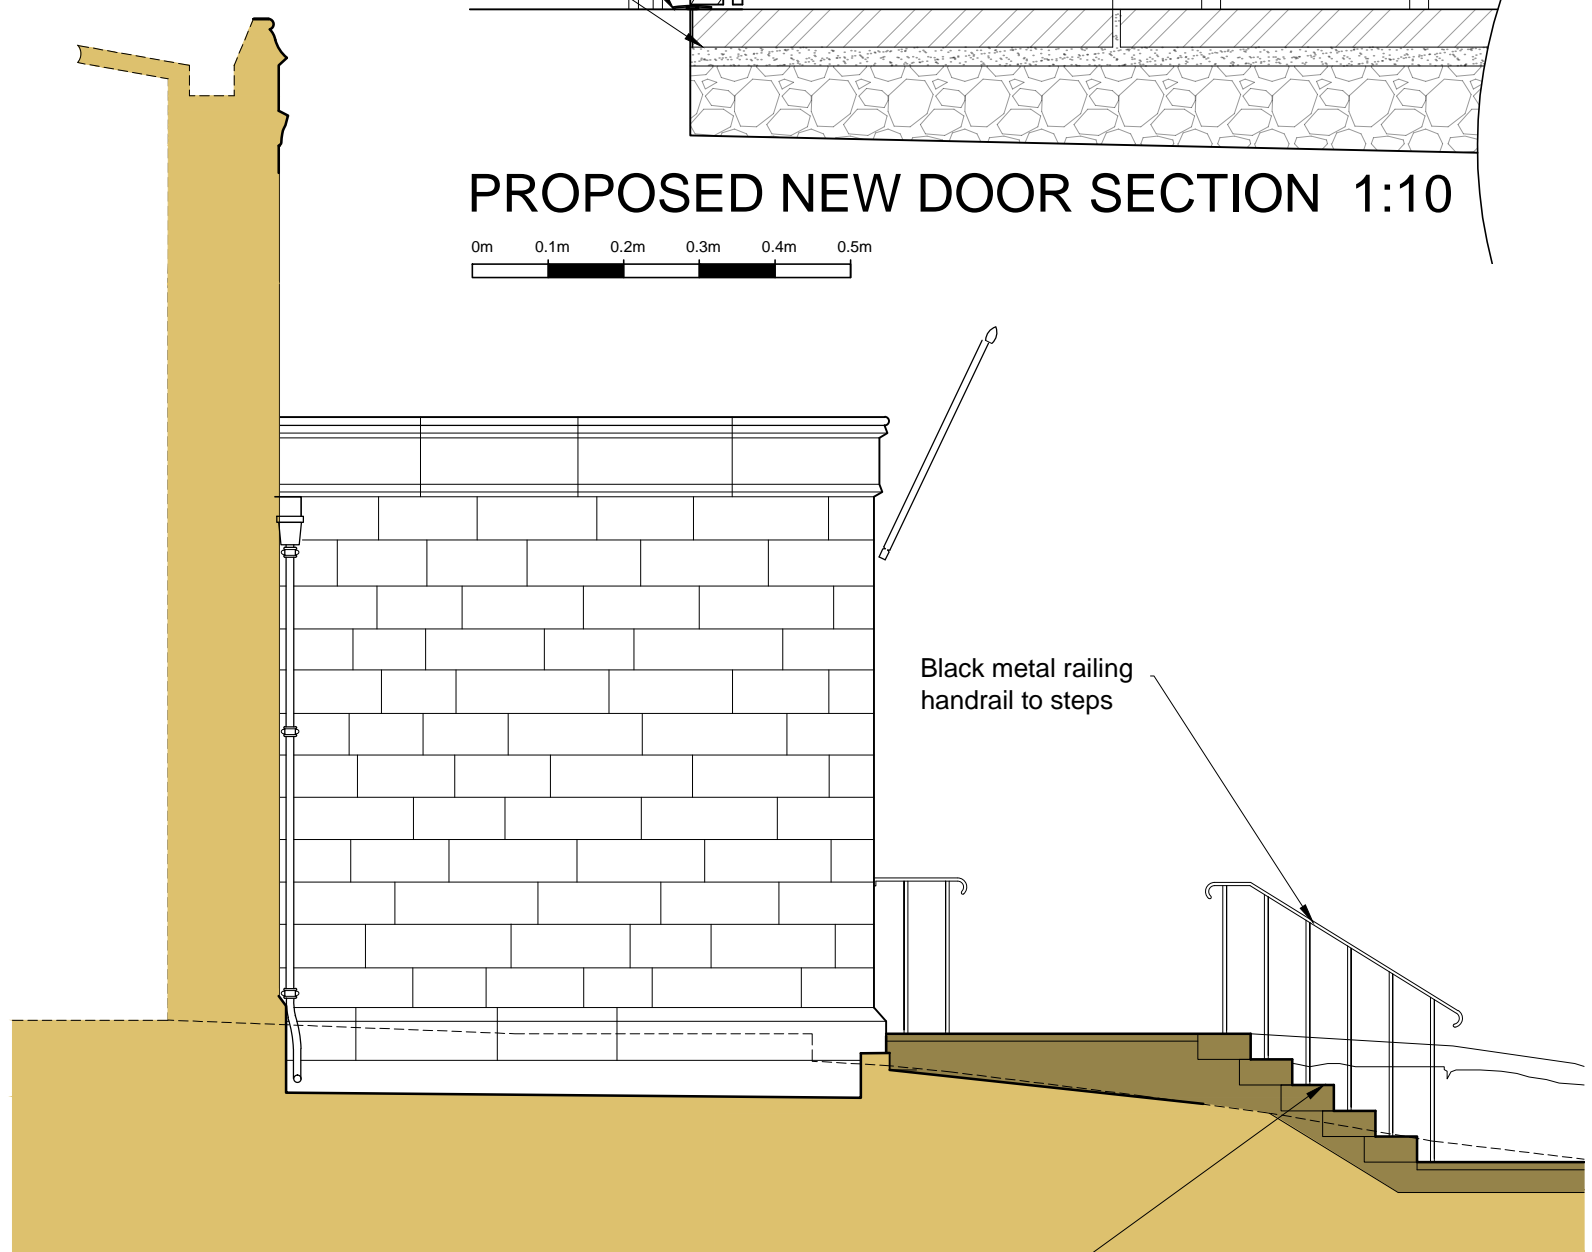

PROPOSED PORCH WEST
ELEVATION 1:50