



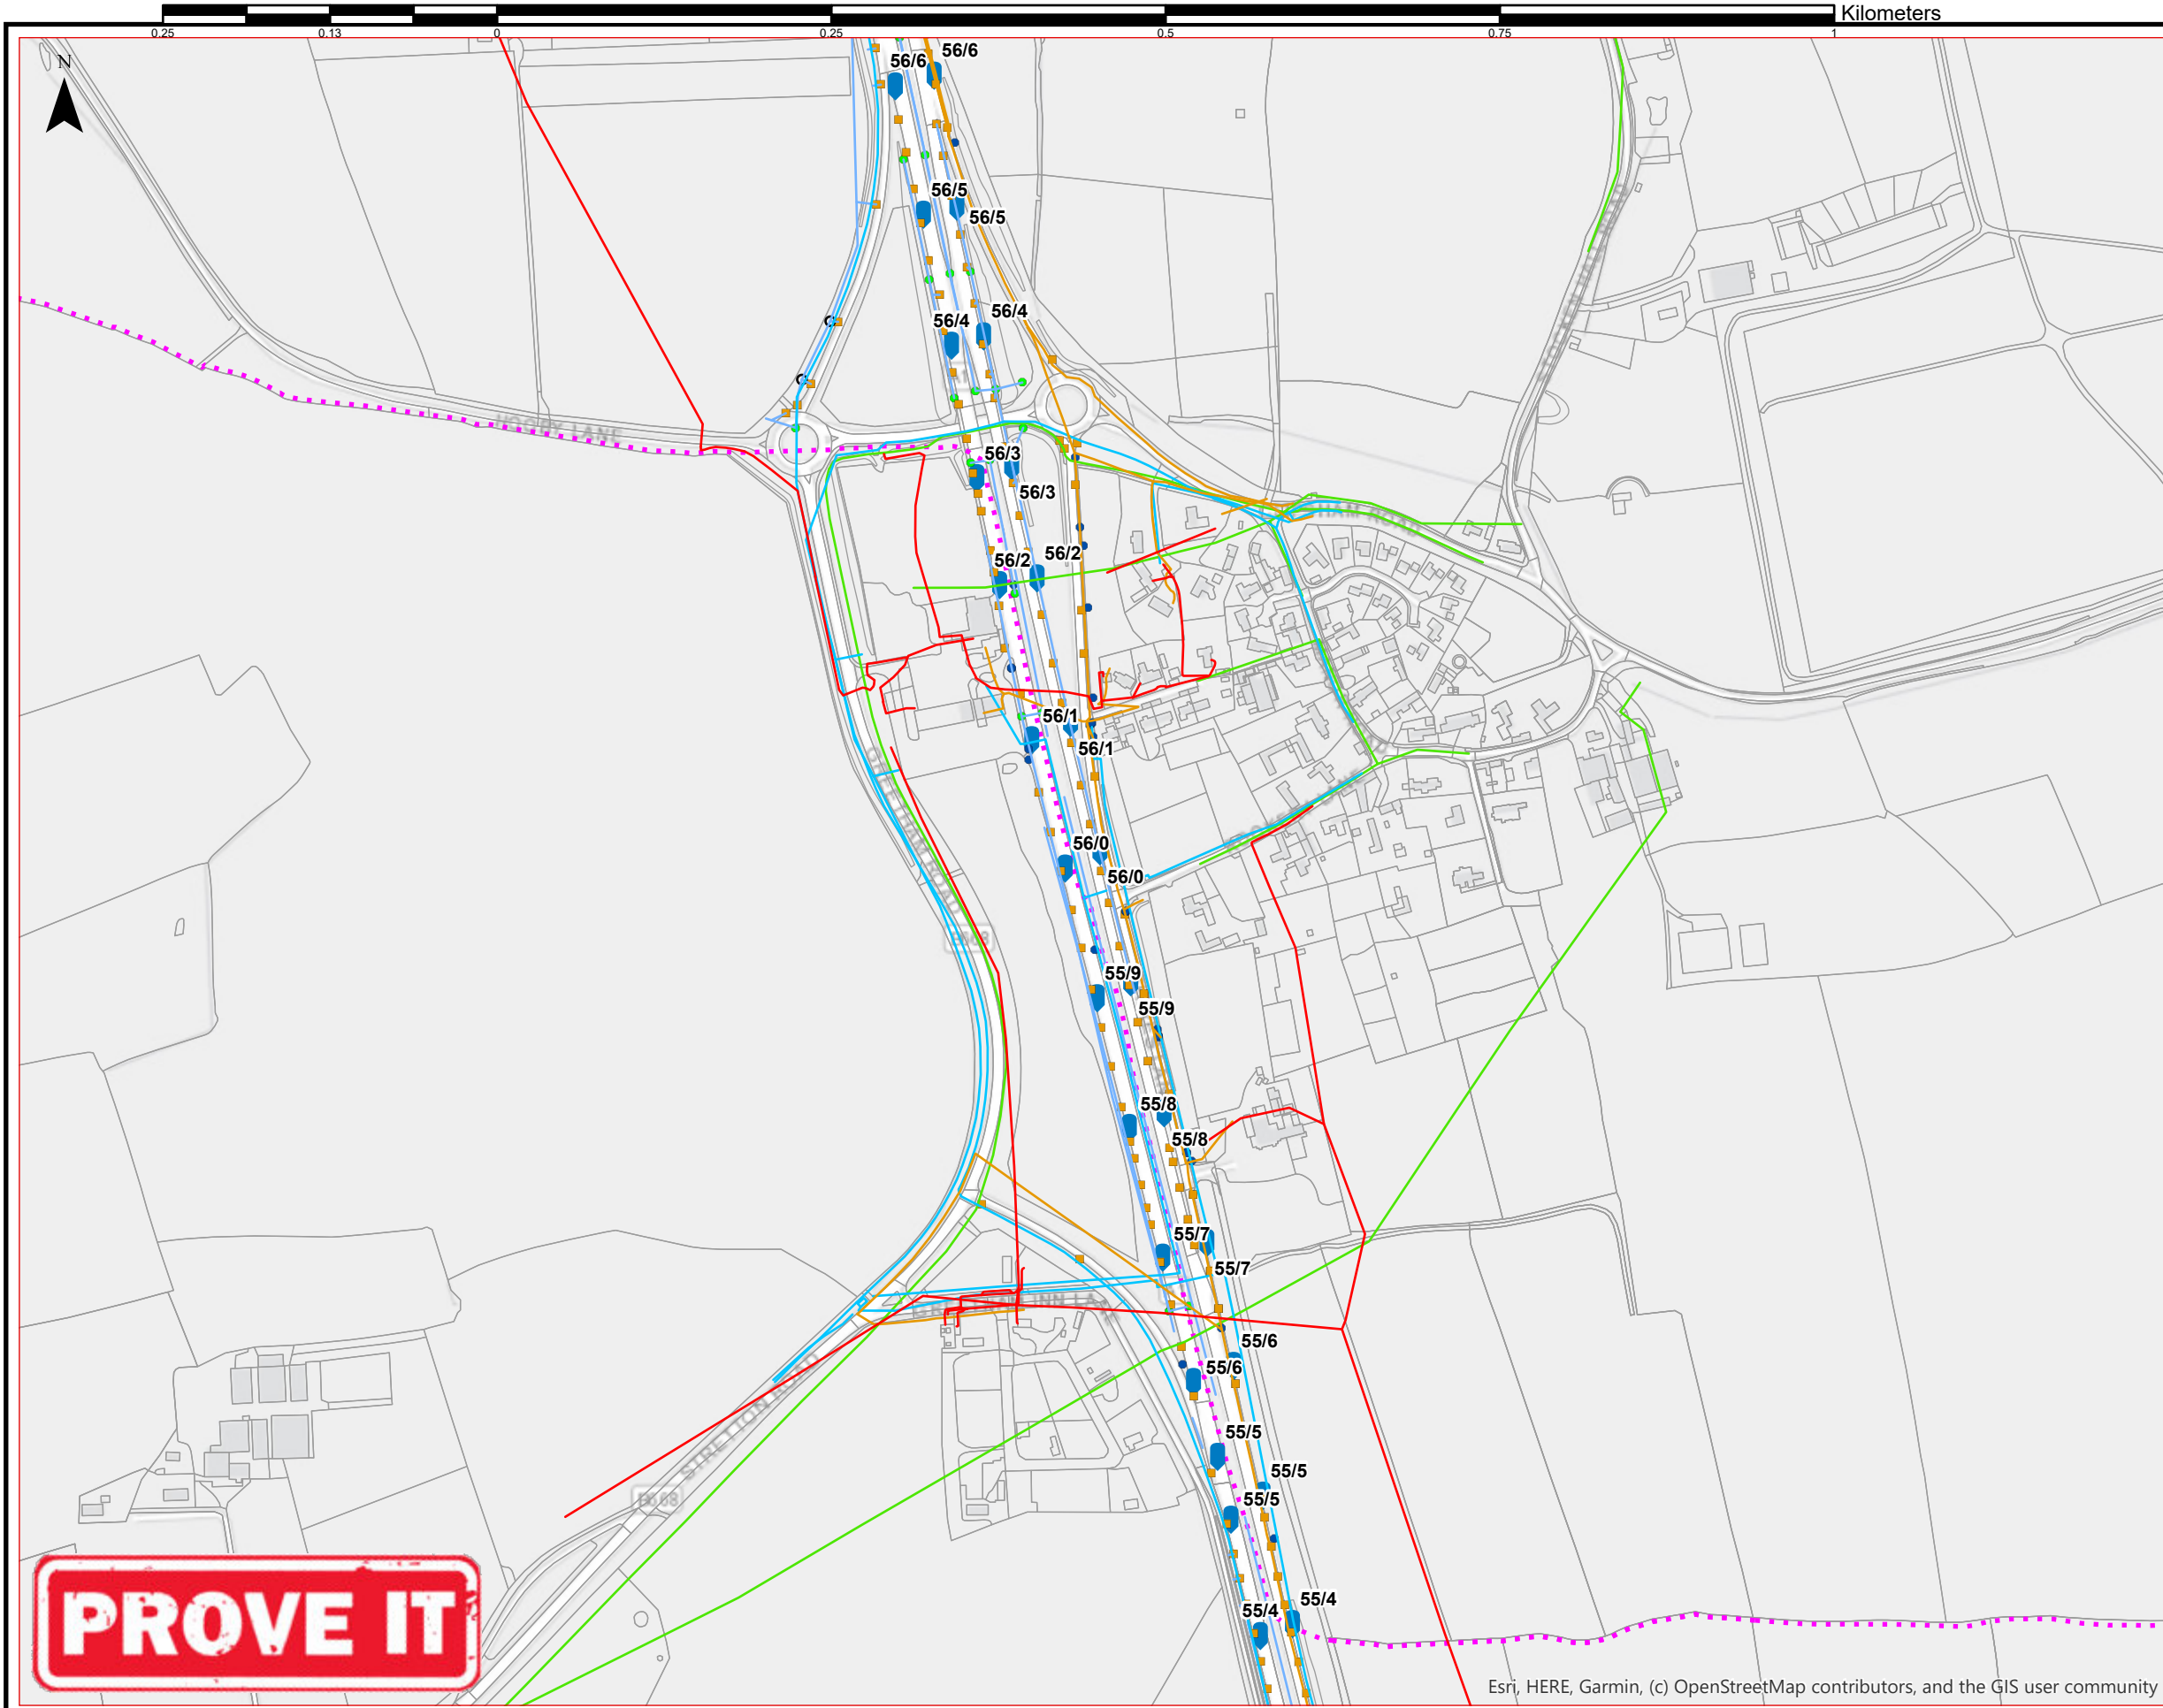

PROVE IT

© CROWN COPYRIGHT 2019 OS 100030649.
YOU ARE PERMITTED TO USE THIS DATA SOLELY
TO ENABLE YOU TO RESPOND TO, OR INTERACT
WITH, THE ORGANISATION THAT PROVIDED YOU
WITH THE DATA. YOU ARE NOT PERMITTED TO
COPY, SUB-LICENCE, DISTRIBUTE OR SELL ANY
OF THIS DATA TO THIRD PARTIES IN ANY FORM.

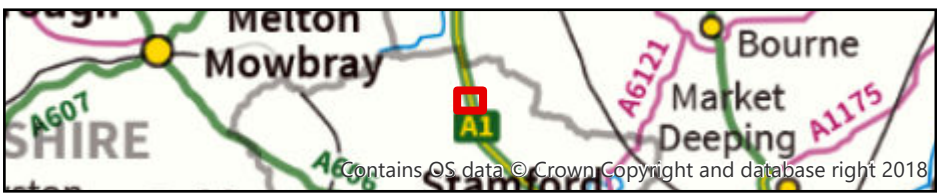

Project C2 STATS Service Locations	Square Reference:		A1_81
	Central Marker Post:		55/7
	Coordinates:	494696E 315773N	m
	Valid until:		2019-07-29

ELECTRICITY

TELECOMS

WATER

FOUL WATER / SEWERS

HWAY DRN PIPEWORK

HWAY DRN IRONWORK

CATCHPIT

GULLY

MANHOLE

OUTFALL

MARKER POSTS

BoundaryLine

Parish

AGENT

CLIENT

SCHEME NAME	
DRAWING TITLE	
ORIG DRAWING SIZE: A3	DIMENSIONS:
© KIER 2019	SCALE: 1:5,000
SCHEME REF. NO.	REVISION
DRAWING NUMBER	
TOPO5000_A1_81	