


Community Roots, Porthtowan

Window Schedule

1:100 @ A3 / 1:50 @ A1

Rev	Date	By	Description
A	16/04/2024	JF	Updated for technical issue
B	26/04/2024	JF	Updated for tender issue

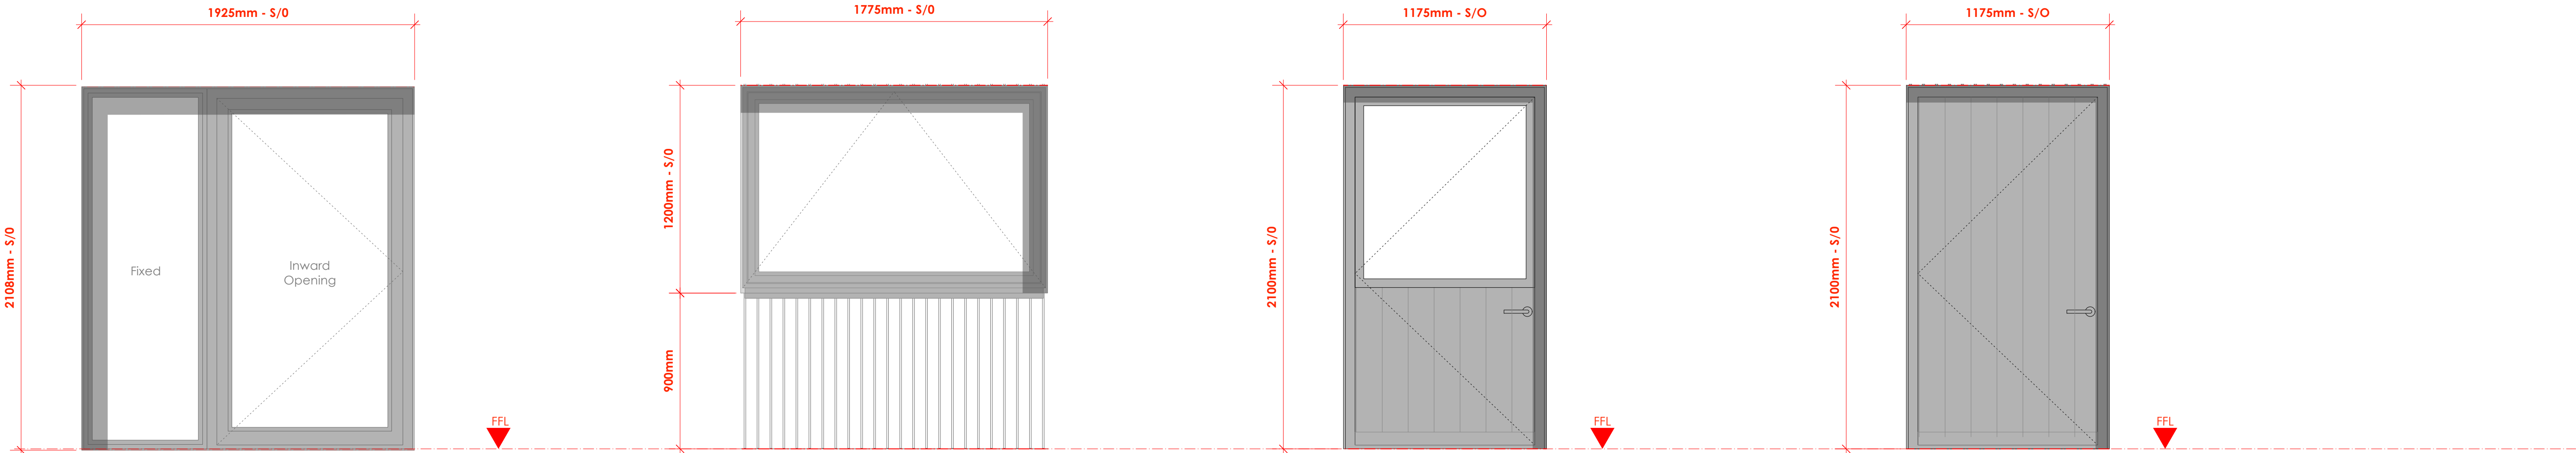

W-01

Type:
Rationel Auraplus - Inward Opening Glazed Entrance Door
+ Fixed Side Light

Glazing specification:
Triple Glazed
G - Value 0.5
low E coating, argon filled
Ug Value 0.58 W/(m2K)

Accessories:
External key lock
Internal thumb turn lock
Handle - Rose type

RAL colour:
External TBC
Internal Timber
Spacer Bar TBC

W-03, W-04, W-05, W-08, W-09

Type:
Rationel Auraplus - Top Hung

Glazing specification:
Triple Glazed
G - Value 0.5
low E coating, argon filled
Ug Value 0.58 W/(m2K)

Accessories:
Aluminium cill - On 18mm plywood packer - measured on site - colour
matched to external frame

RAL colour:
External TBC
Internal Timber
Spacer Bar TBC

W-06

Type:
Rationel Auraplus - Flush Entrance Door with Glazed Panel

Glazing specification:
Triple Glazed
G - Value 0.5
low E coating, argon filled
Ug Value 0.58 W/(m2K)

Accessories:
Aluminium cill - L shaped bonded to S/O with silicone


RAL colour:
External TBC
Internal Timber
Spacer Bar TBC

W-07

Type:
Rationel Auraplus - Flush Entrance Door

Accessories:
Aluminium cill - L shaped bonded to S/O with silicone

RAL colour:
External TBC
Internal Timber
Spacer Bar TBC

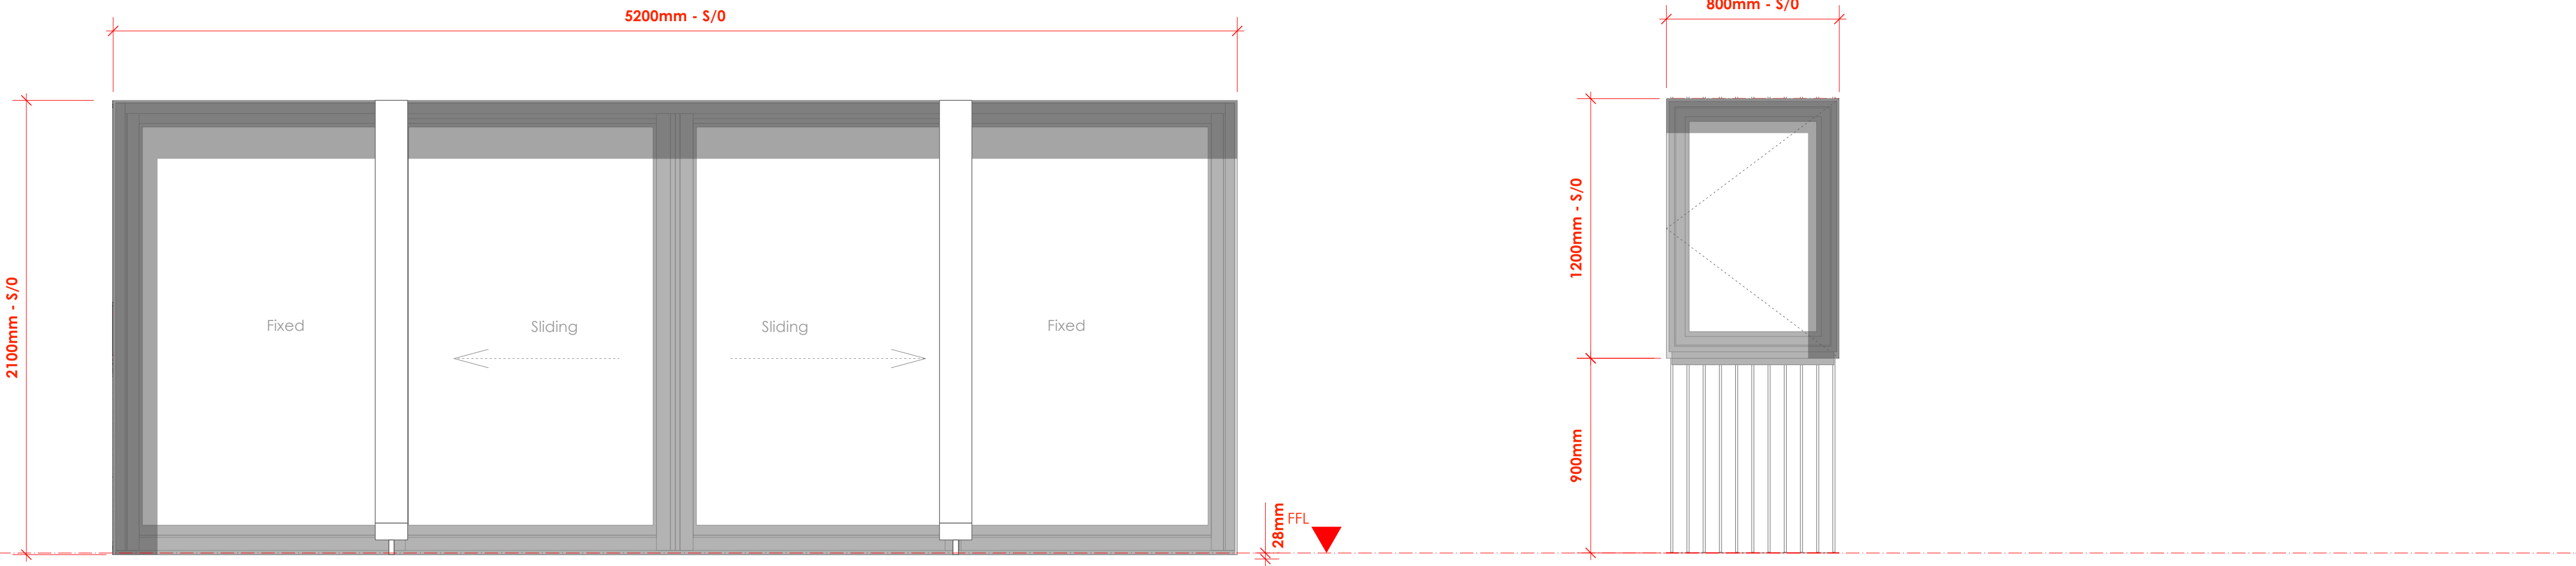

W-10

Type:
Nordan NTech - Double slider

Glazing specification:
Triple Glazed
G - Value 0.5
low E coating, argon filled
Ug Value 0.58 W/(m2K)

Accessories:
Aluminium cill - L shaped bonded to S/O with silicone

RAL colour:
External TBC
Internal Timber
Spacer Bar TBC


W-02

Type:
Rationel Auraplus - side hung

Glazing specification:
Triple Glazed
G - Value 0.5
low E coating, argon filled
Ug Value 0.58 W/(m2K)

Accessories:
Aluminium cill - On 18mm plywood packer - measured on site - colour
matched to external frame

RAL colour:
External TBC
Internal Timber
Spacer Bar TBC

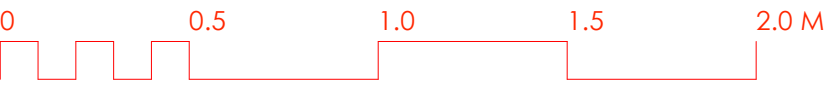

KASTARCHITECTS

Project	Community Roots, Porthtowan	Date	13/02/2024	Drawing Number	2311 4 3201	Amendment	B
Client	Community Roots CIC	Drawn	JF	Checked	NJ	Status	Technical
Drawing	Window Schedule	Scale @ A1	1:50	Scale @ A3	1:100	RIBA Work Stage	4