


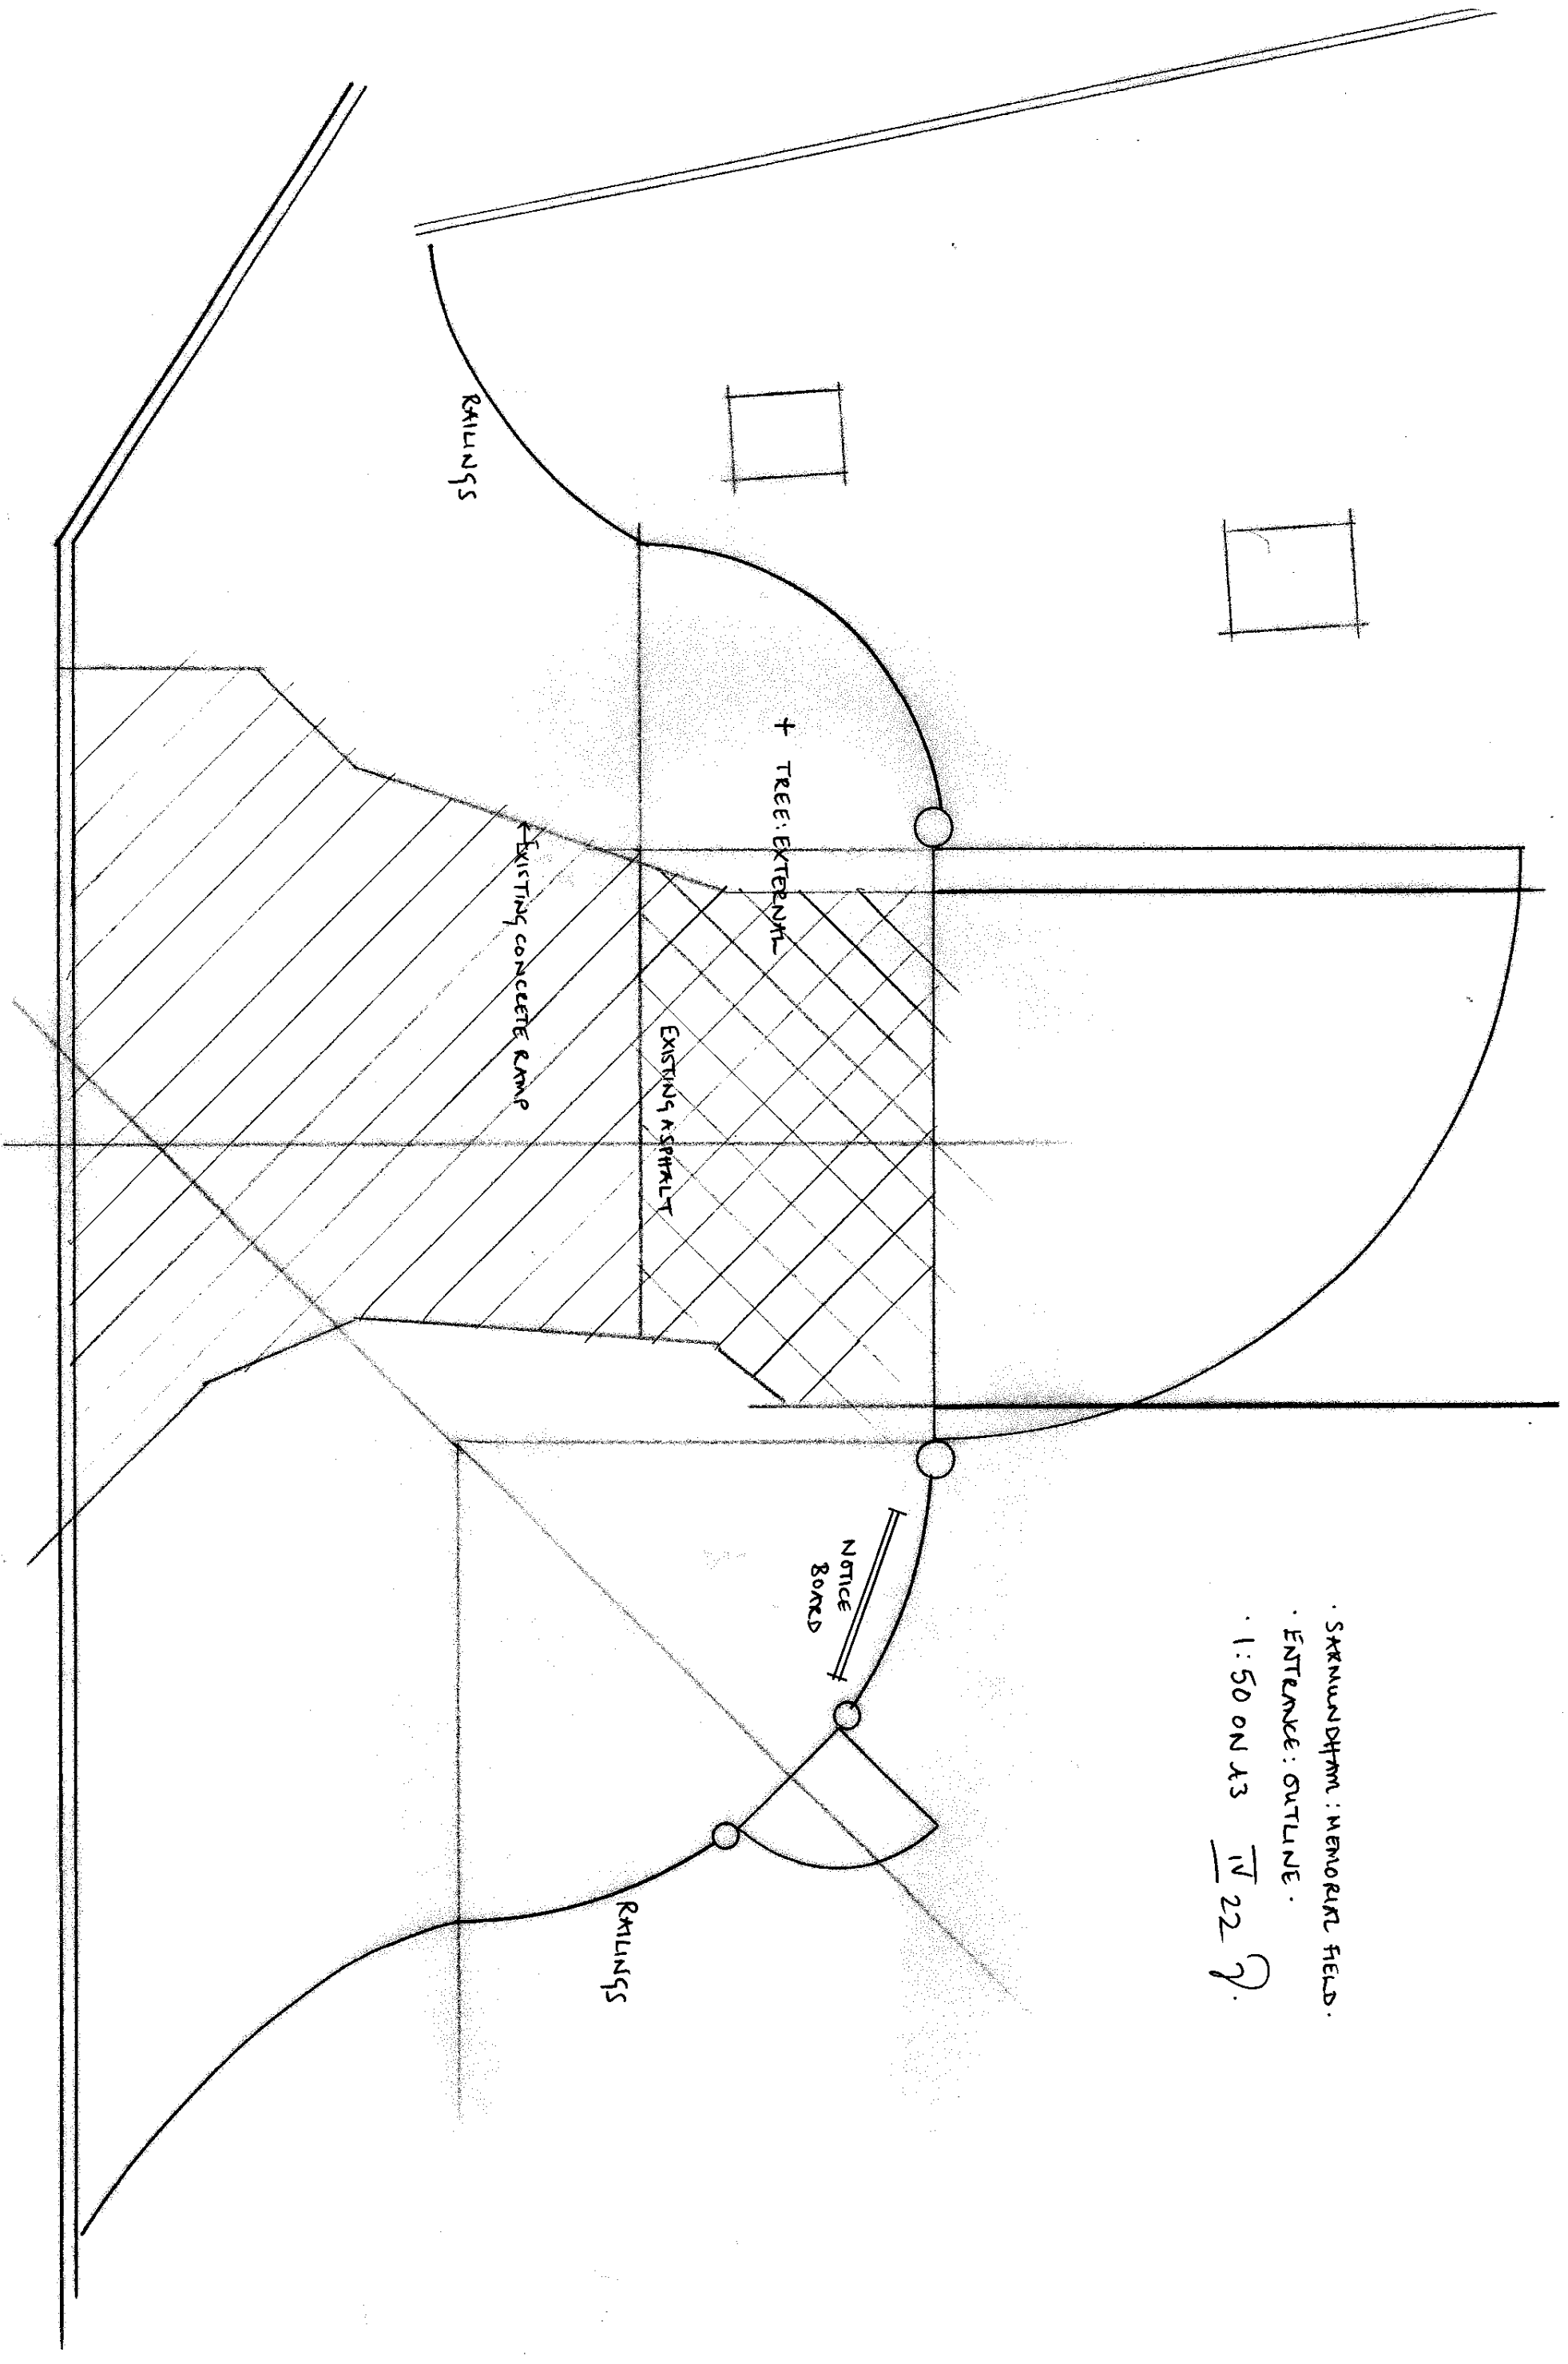

· SKETCHED FROM: MEMORIAL FIELD.
· ENTRANCE: OUTLINE.
· 1:50 ON A3 IV 22 7.