


DETAIL 3 - PATH AS CAUSEWAY - SCALE 1:20 @ A4

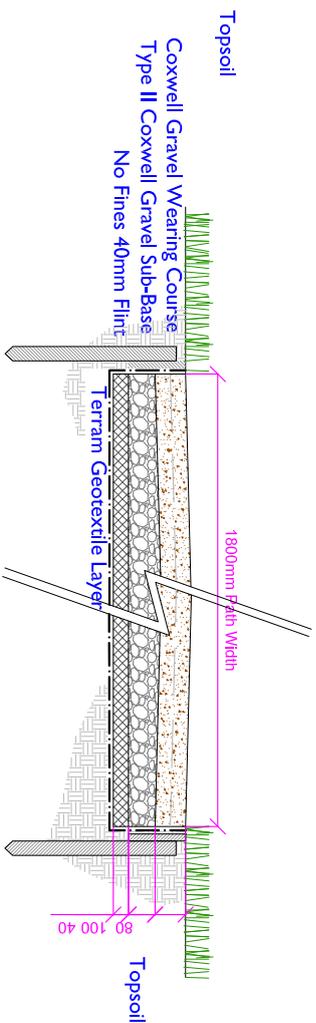


NOTES:

(To be read in conjunction with the specification and Coxwell path details 1 & 2)

1. Timber edge to be 38x200mm softwood board. Pegs to be 38x38x450mm hardwood, nailed twice to boards, peg top to be 25mm below top of board. Radius boards to be notched on both sides to allow smooth curves. Soil to be 30mm above timber edge.
2. Do not scale from this drawing.
3. All dimensions must be checked on site and any discrepancies verified with landscape architect.
4. All dimensions are drawn in mm.
5. Landscape drawing only.
6. All materials/items used to be as specified or alternatives to be approved by landscape architect.

DETAIL 4 - PATH IN VICINITY OF SHALLOW ROOTS - SCALE 1:10 @ A4

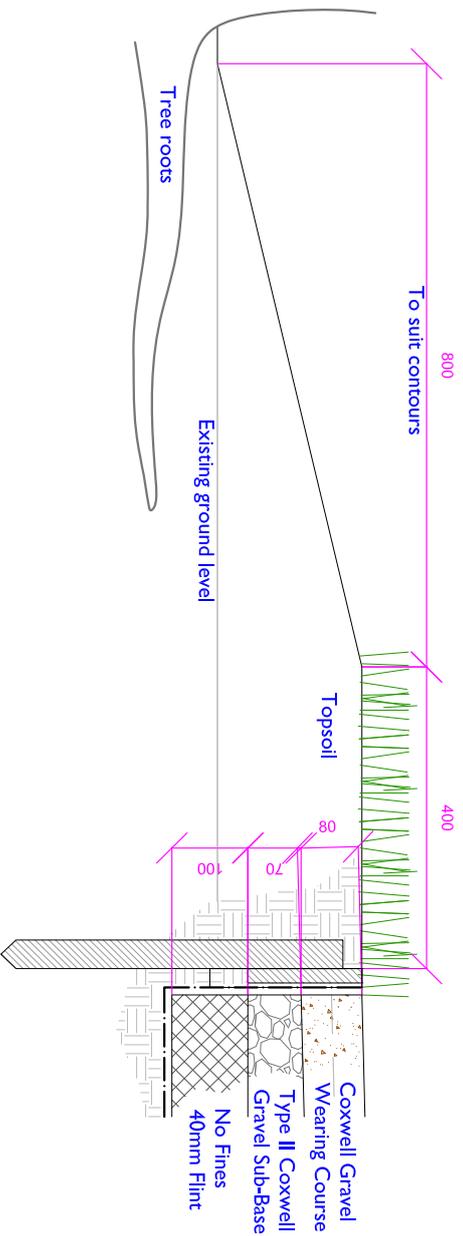

SECTION REF:	Surfaces	Drawing Number:
DRAWN BY:	LUC	PS/LDG/1011/24
APPROVED BY	LUC	SCALE
DATE	March 2011	as stated