




Appendix 3
ZMMA Information

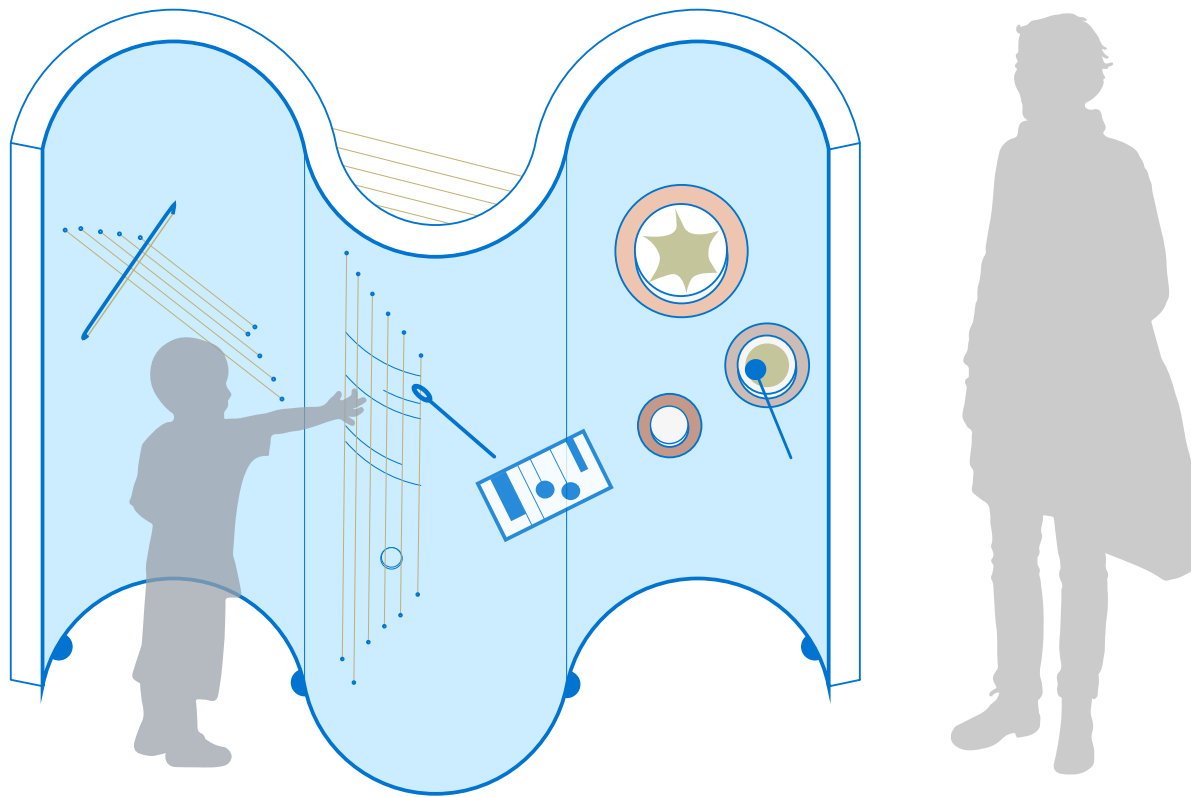


Sketch drawing of the proposed support wall with nominal interactive

Inspiration from
RCMM collection

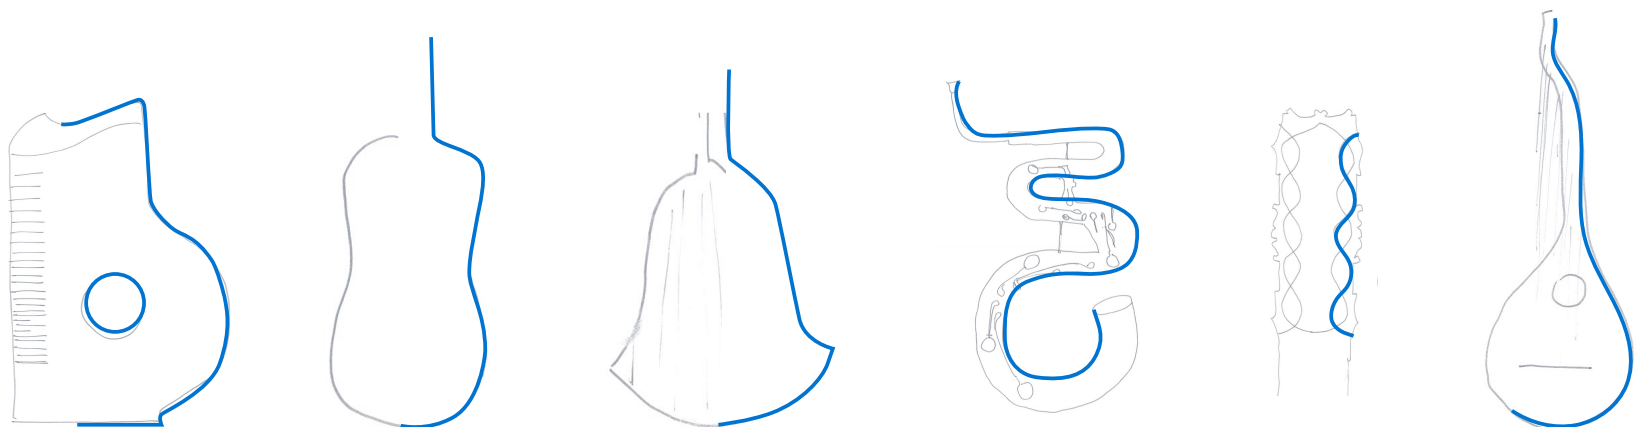


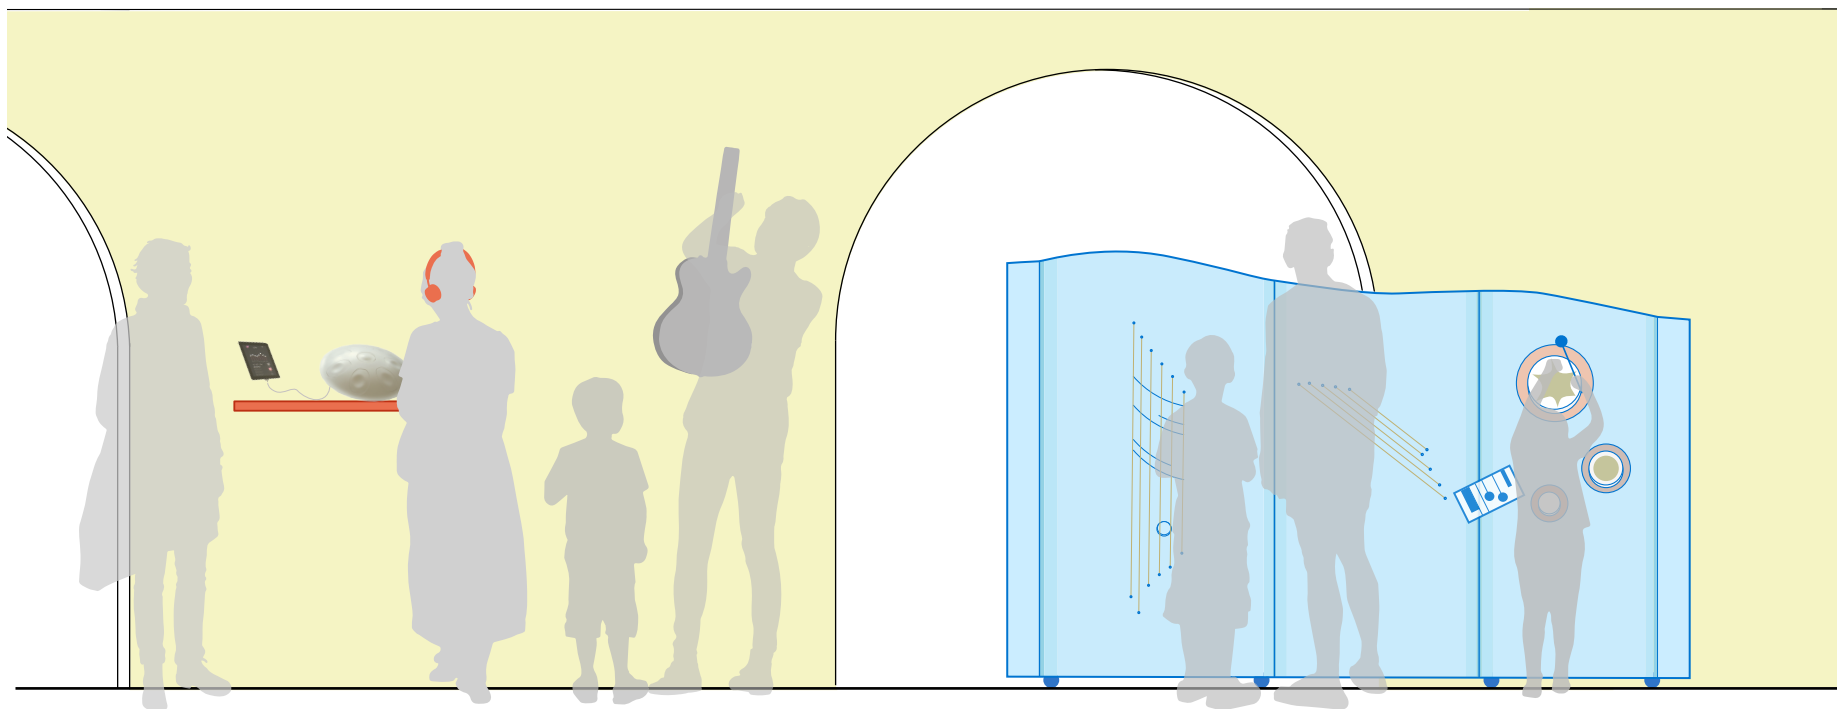


Elevation: Interactive support wall in context

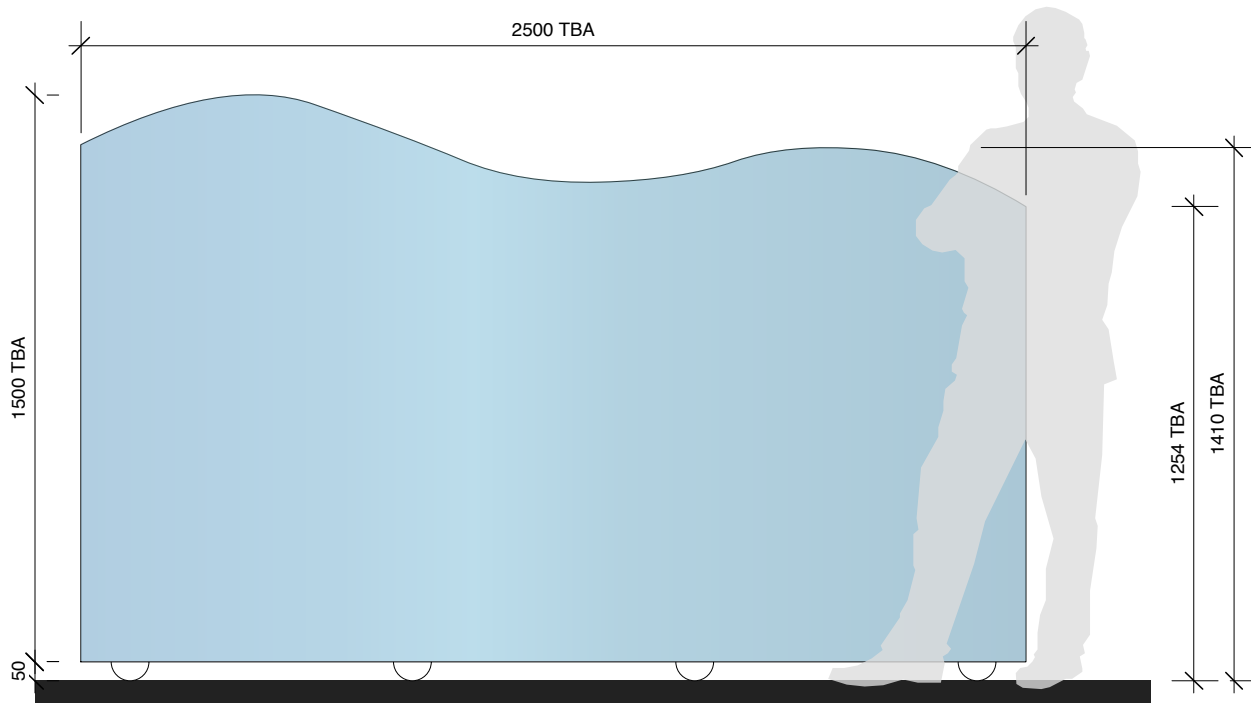


2 Elevation
1:20

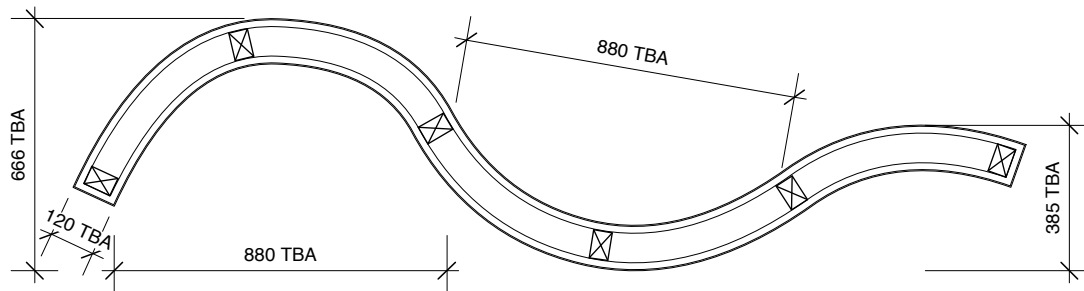


1 Plan
1:20

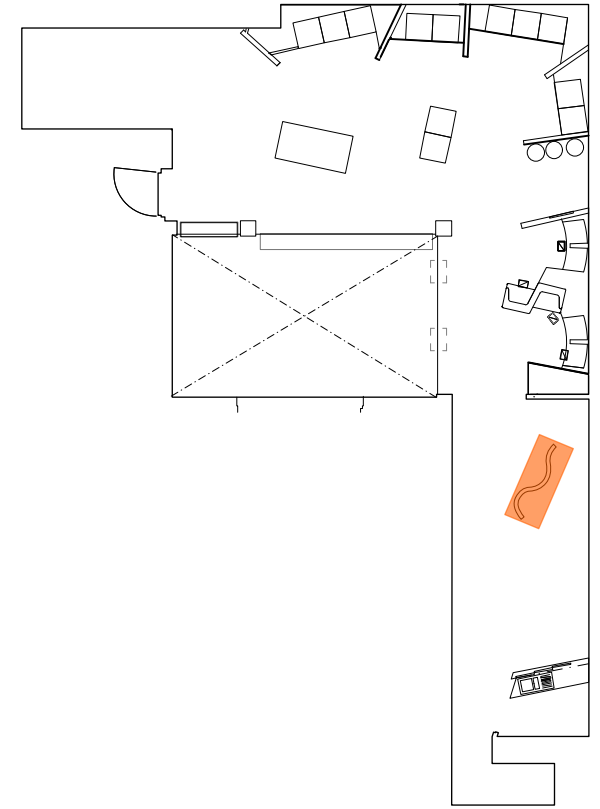

All dimensions and wall construction details to be agreed.

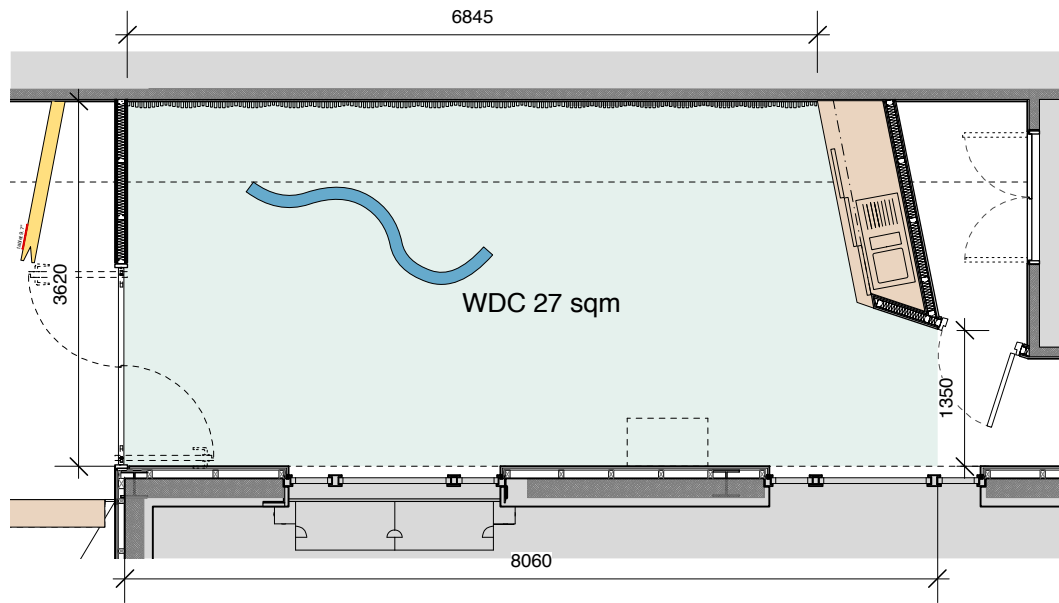

Weston Discovery Centre plan - showing interactive wall
Scale 1:75

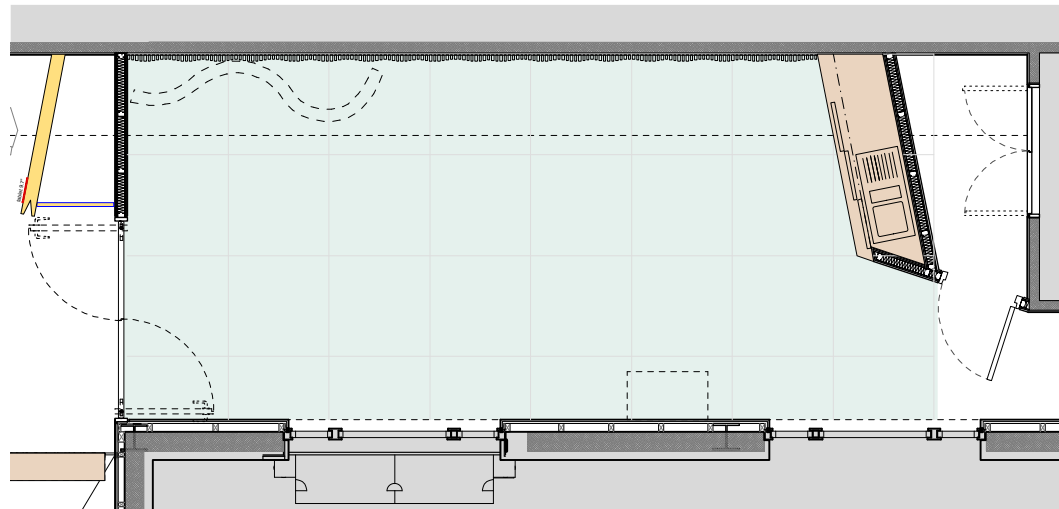

Weston Discovery Centre plan - showing interactive wall when not in use
Scale 1:75