



LEVEL 02

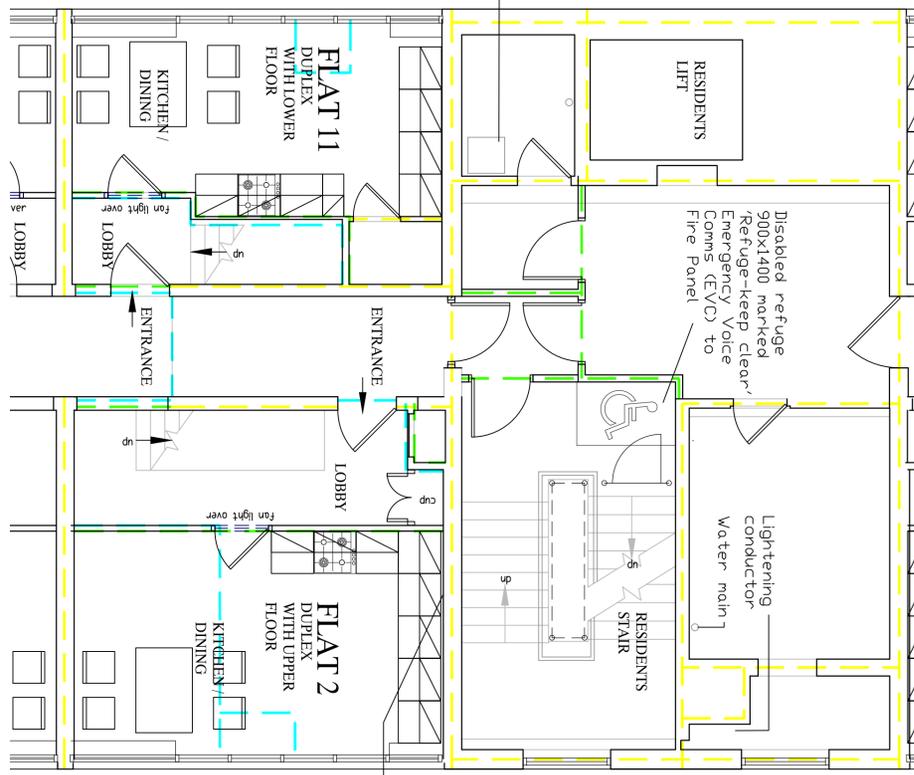

LEVEL 03

All walls showing fire resistance to be stripped back, inspected and the required fire resistance. In addition separating walls to be similarly inspected to confirm the required acoustic separation will be provided.

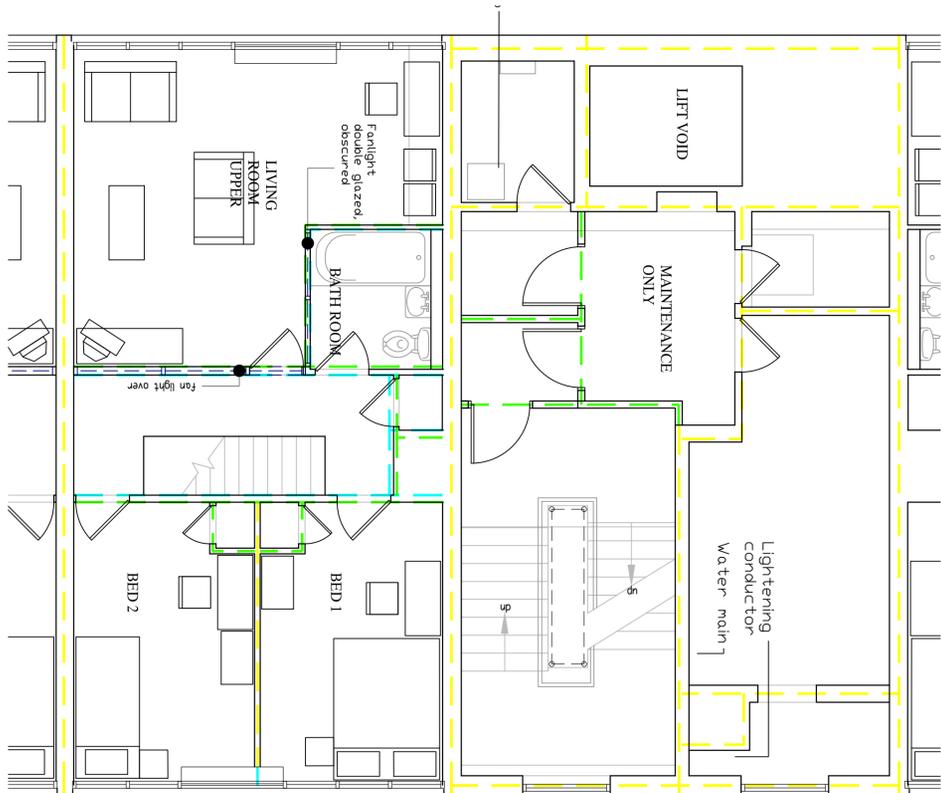

LEVEL 04

NOTES - INTERVALS

existing wall / bulkhead to be demolished

existing wall to be retained

new wall

all fanlights - cill 2100mm, head u/s ceiling



All rights described in chapter IV of the copyright, design and patents act 1988 have been generally asserted.

C	23.05.2018	Drawn: MCA	Check: FM
Tender Issue			
B	16.05.18	Drawn: MCA	Check: FM
General revisions to annotations			
A	09.05.18	Drawn: MCA	Check: FM
Electricity meters and water main added.			
TENDER ISSUE			
-	12/03/2018	Drawn: FMA	Check: FMA
Initial Issue			

MONTE CALVO
ARCHITECTS

Chapel House, Church Street, Nassington, PE8 6QG
T: +44(0)1832 570705 E: fm@montecalvo.co.uk

Drawn: FMA	Check: FMA
------------	------------

Project
Residential Refurbishment
Neville House, George Street
Corby, NN17 1QD

Client
Corby Borough Council

Drawing
Details - Plans
LV02, LV03, LV04

TENDER ISSUE

Scale 1:50 @ A1	Date 08.03.2018
Ref. 1232	Number 2001
Rev. C	