


LOCATION PLAN
Scale 1:50,000



THIS MAP IS REPRODUCED FROM ORDNANCE SURVEY MATERIAL WITH THE PERMISSION OF ORDNANCE SURVEY ON BEHALF OF THE CONTROLLER OF HER MAJESTY'S STATIONERY OFFICE © CROWN COPYRIGHT. UNAUTHORISED REPRODUCTION INFRINGES CROWN COPYRIGHT AND MAY LEAD TO PROSECUTION OR CIVIL PROCEEDINGS. AL 100030649 2020

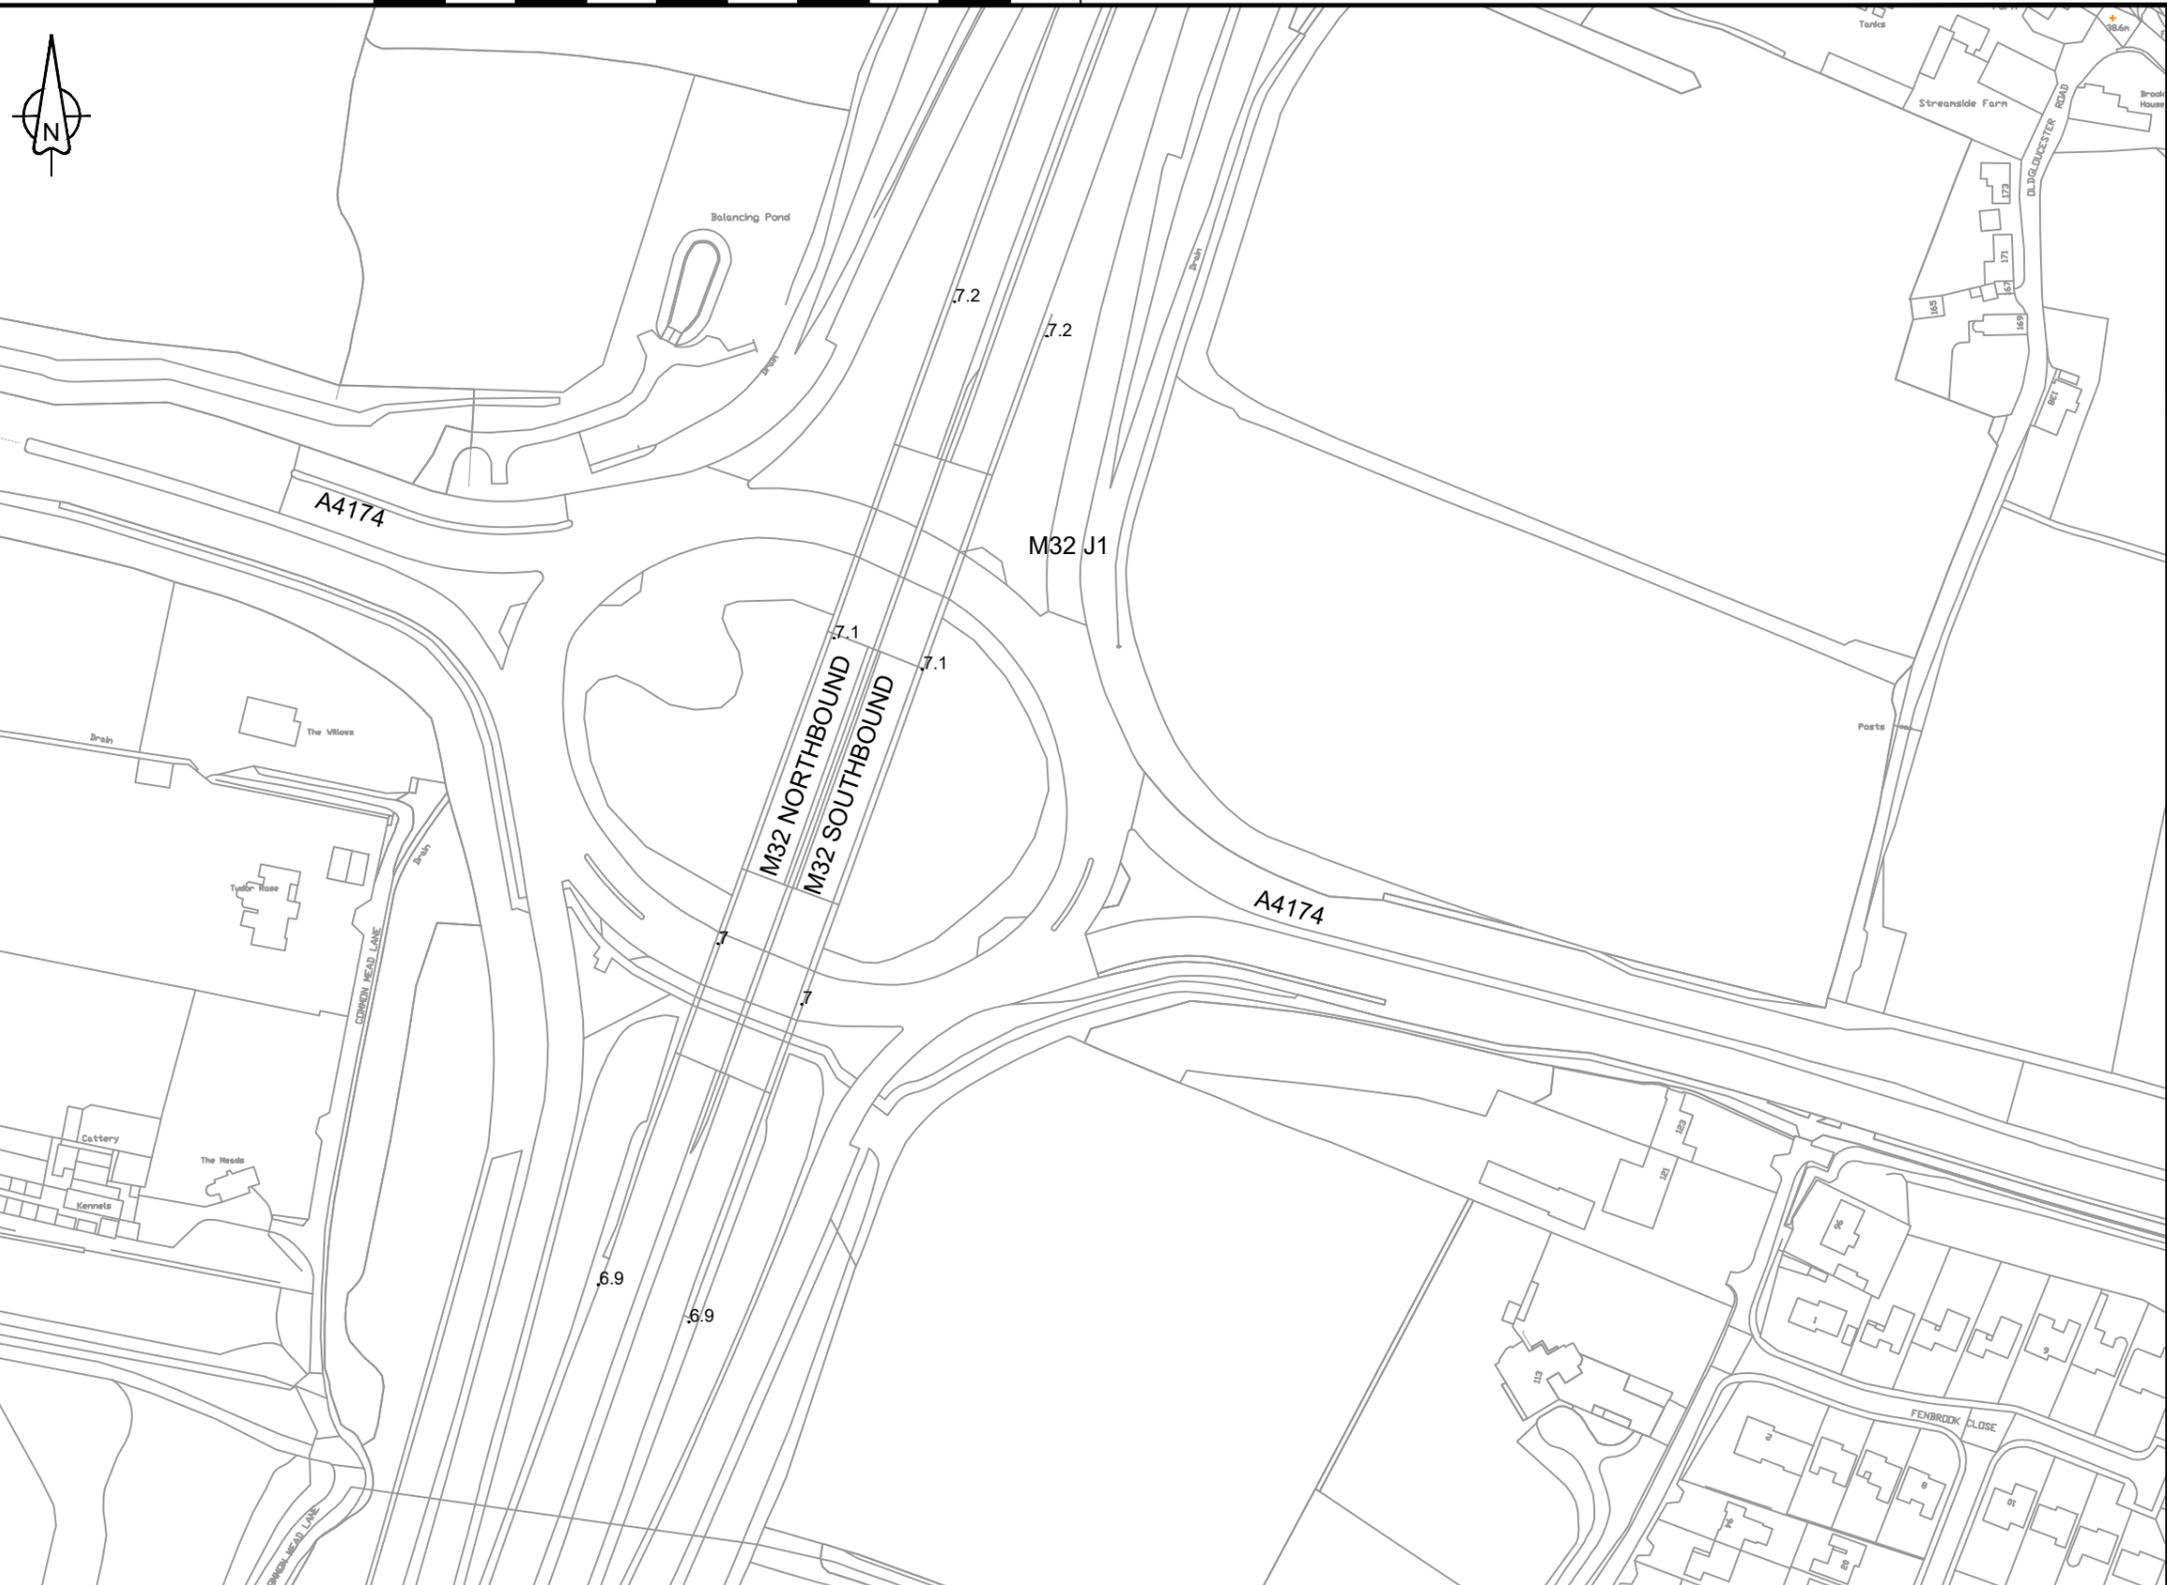

CLIENT			SCHEME NAME		
			M4 J19 & M32 J1 & J3 LIGHTING REPLACEMENT		
DRAWING TITLE					
M32 J1 LOCATION PLAN					
DRAWN :	MT	SCALE :	1:2000	DRAWING STATUS	
DESIGN :	MT	DIMENSIONS :	m	WORK IN PROGRESS	
CHKD :	JH	ORIG DWG SIZE:	A3	PRELIMINARY DRAWING	
APPD :	DRS	COPYRIGHT © KIER		EXTERNAL ISSUE <input checked="" type="checkbox"/>	
DATE :	15/05/20			AS-BUILT	
SUITABILITY:	S2	FOR INFORMATION			

C1	FOR INFORMATION	JH	DRS	15/05/20
REV	DETAILS	CHKD	APPD	DATE
DRAWING NUMBER				SCHEME REFERENCE No.
PROJECT	ORIGINATOR	VOLUME	570129A	
HE570129A	KIER	HLG		
M32_J1_SR	DE	EO	0100_01	REVISION
LOCATION	TYPE	ROLE	NUMBER	C 1