

- RIDGE - EX. BASSET A
120640

RIDGE - EX. WHITE HOUSE A
115600

LEVEL 02 - BASSET PLANT
115178

LEVEL 02 - EX. WHITE HOUSE
111780

LEVEL 01 - EX. BASSET
111370

LEVEL 01 - EX. WHITE HOUSE
109730


LEVEL 01 - EX. WHITE HOUSE NORTH
109030

LEVEL 00 - EX. BASSET (EAST)
106495

LEVEL 00 - EX. WHITE HOUSE
106345

LEVEL 00 - EX. BASSET (WEST)
105980

LEVEL 00 - EX. WHITE HOUSE NORTH
105710

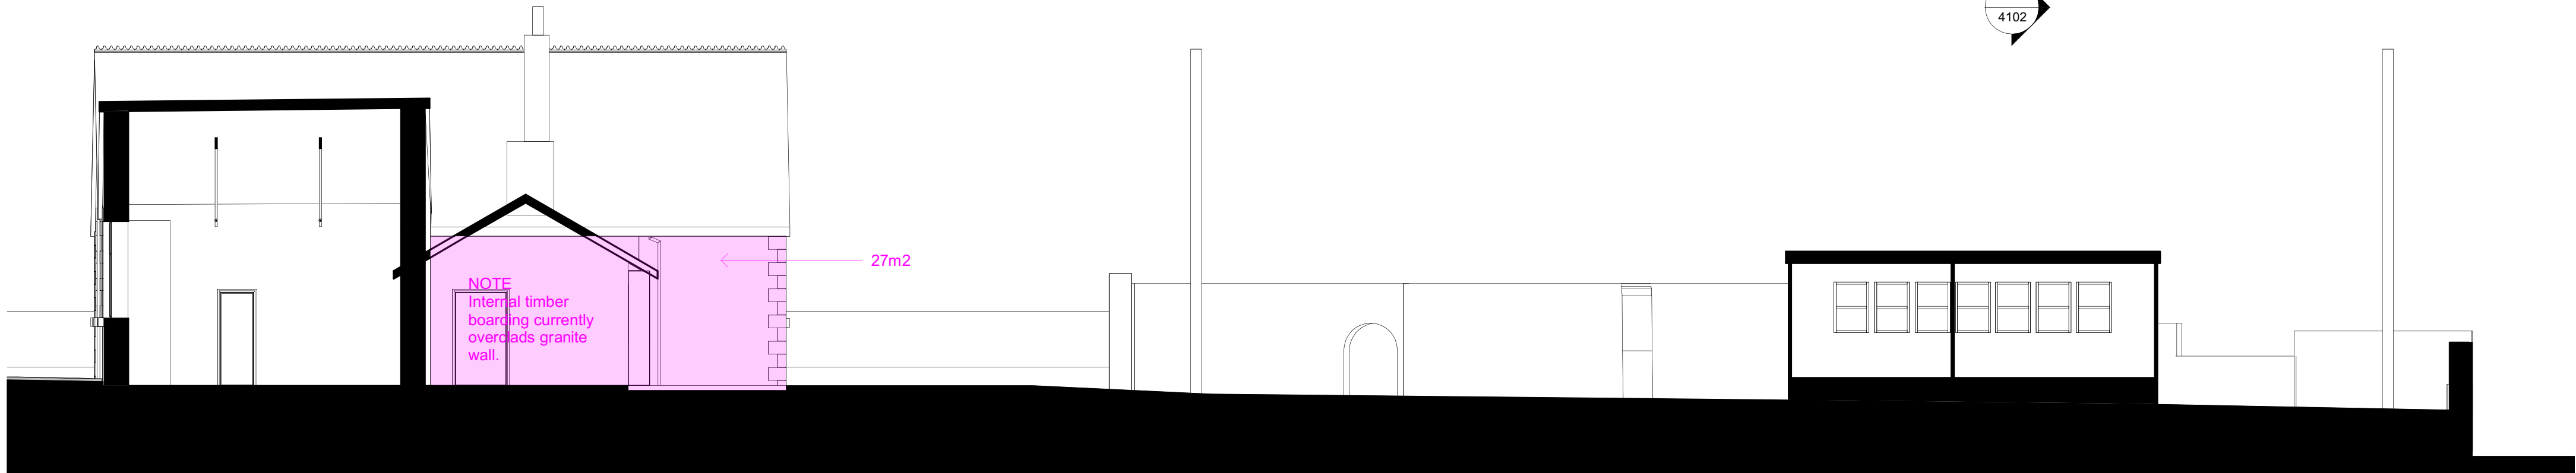

SECTIONAL ELEVATION - GA - EXISTING - CC - EAST - GRANITE FACADE REPAIR & REPOINTING
1
1 : 100

- RIDGE - EX. BASSET A
120640

RIDGE - EX. WHITE HOUSE A
115600

LEVEL 02 - BASSET PLANT
115178

LEVEL 02 - EX. WHITE HOUSE
111780

LEVEL 01 - EX. BASSET
111370

LEVEL 01 - EX. WHITE HOUSE
109730


LEVEL 01 - EX. WHITE HOUSE NORTH
109030

LEVEL 00 - EX. BASSET (EAST)
106495


LEVEL 00 - EX. WHITE HOUSE
106345

LEVEL 00 - EX. BASSET (WEST)
105980

LEVEL 00 - EX. WHITE HOUSE NORTH
105710

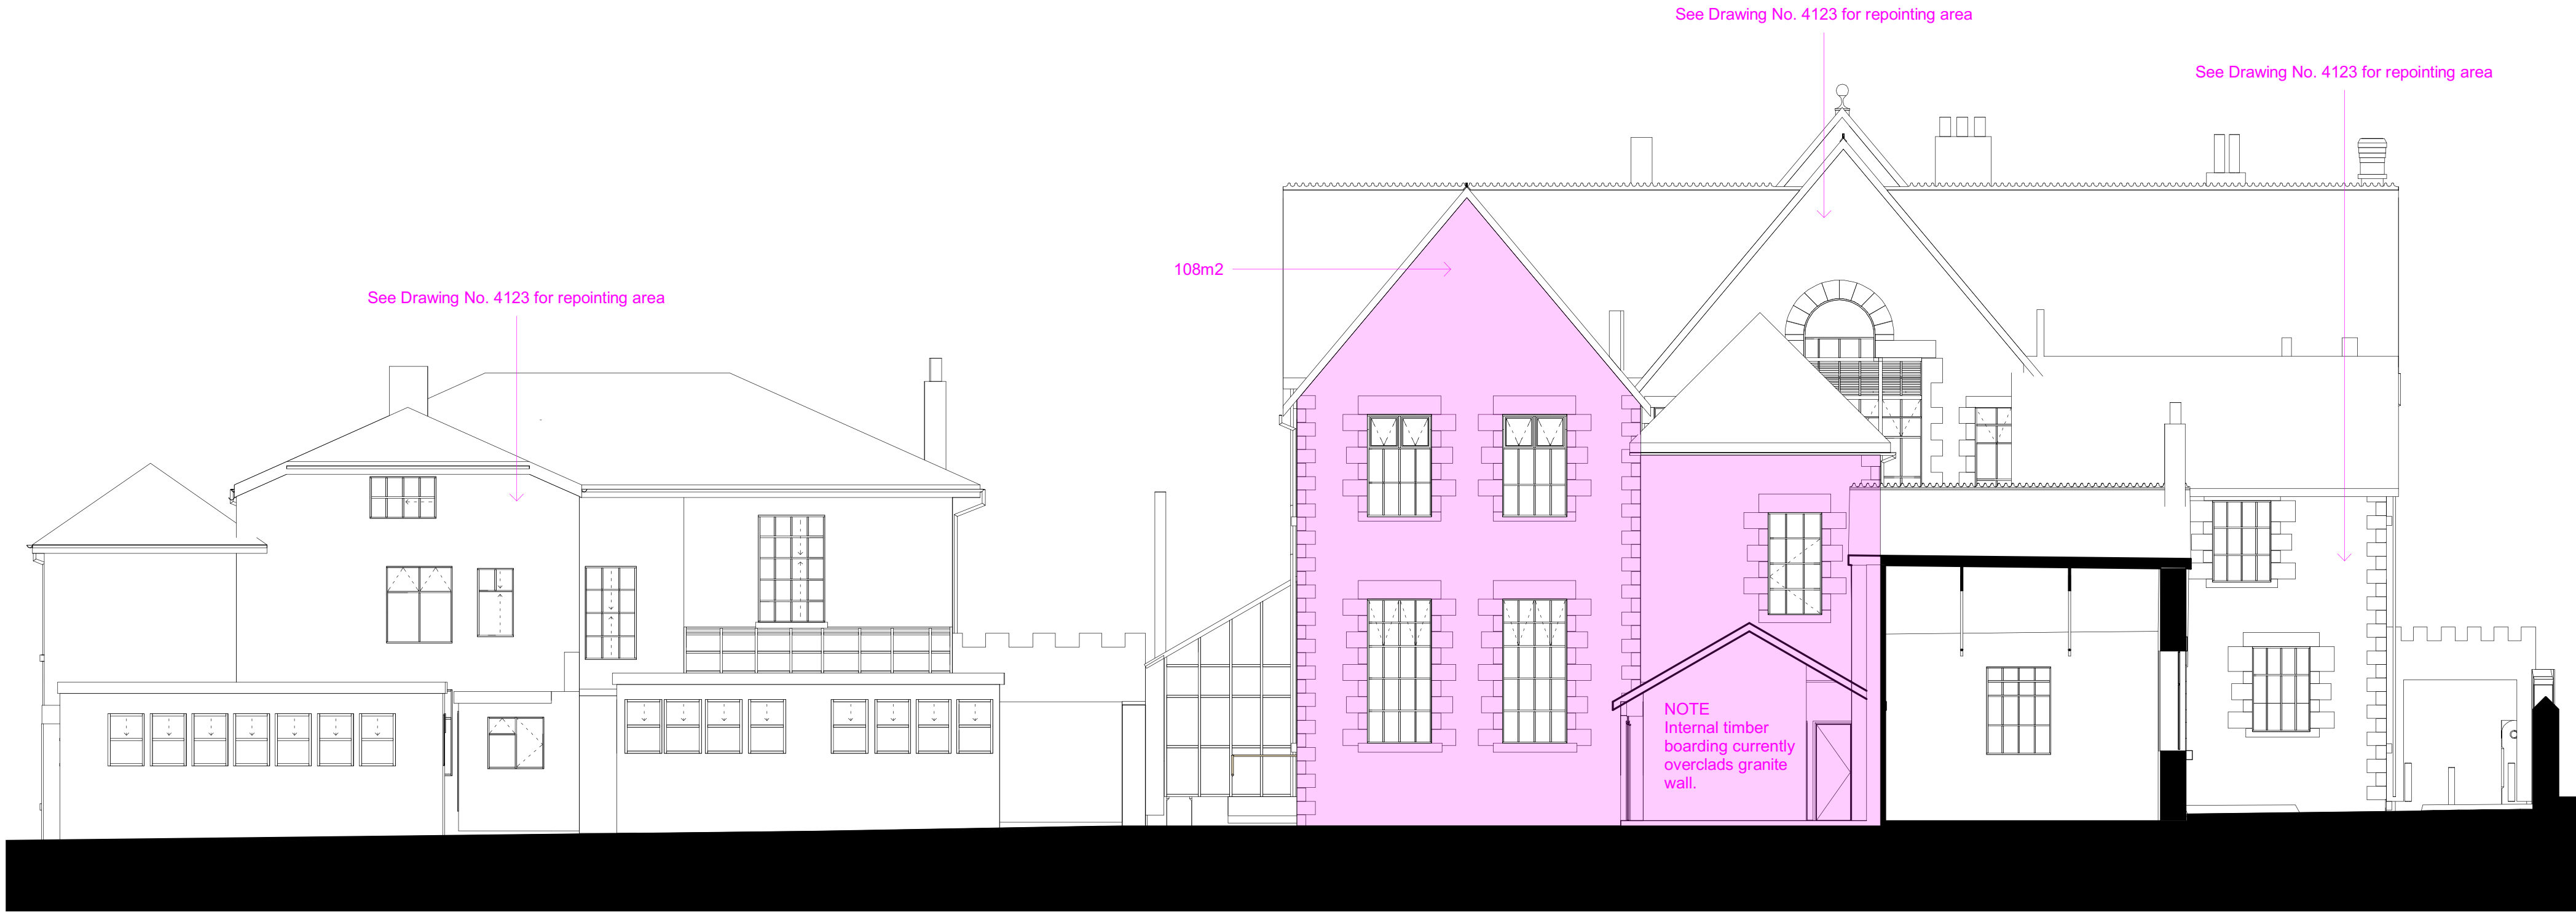

SECTIONAL ELEVATION - GA - EXISTING - DD - WEST- GRANITE FACADE REPAIR & REPOINTING
2
1 : 100

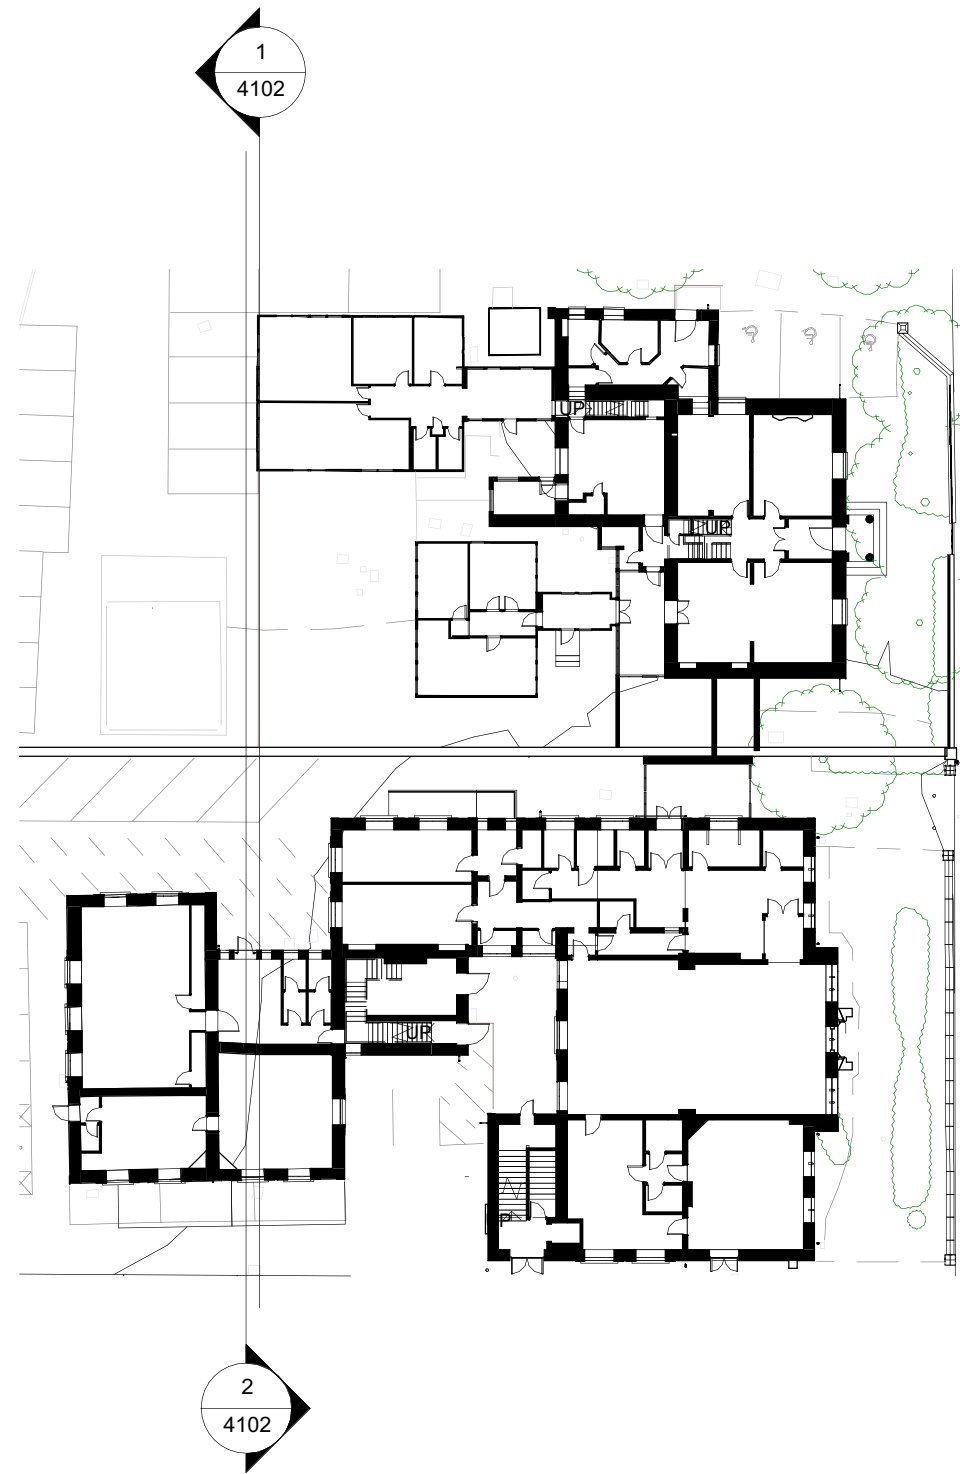

NOTES

- THIS DRAWING IS THE COPYRIGHT OF THE ARCHITECT AND MAY NOT BE REPRODUCED WITHOUT LICENCE.
- DO NOT SCALE OFF THIS DRAWING EXCEPT FOR THE PURPOSES OF PLANNING ONLY.
- ALL DIMENSIONS AND LEVELS ARE TO BE CHECKED ON SITE BY THE CONTRACTOR BEFORE COMMENCEMENT OF WORK AND ANY DISCREPANCIES REPORTED TO THE ARCHITECT.
- NO RESPONSIBILITY CAN BE ACCEPTED FOR ERRORS ARISING ON SITE DUE TO UNAUTHORISED VARIATIONS FROM THE ARCHITECTS DRAWINGS.
- DRAWINGS ISSUED ELECTRONICALLY MAY LOSE SOME DETAIL.

NOTES:

This drawings contains the following model files:

XXX-PBW-XX-XX-M3-A-0001-Name [S1] [P1]

AMENDMENTS

| Rev. No | Revision Description | Rev. Date | Issued by |
|---------|---|-----------|-----------|
| P1 | Enabling Works Tender Package Issue for QS Review | 19/07/24 | JC |
| P2 | Repair Works LBC application and tender issue. | 30/08/24 | JC |



Poynton Bradbury
Architects

ATLANTIC STUDIO, TRELYON AVENUE
ST. IVES, CORNWALL TR26 2AD
Tel. 01736 792000
architects@pbwc.co.uk
www.pbwc.co.uk

Client



Job

Basset Community Hub

Basset Road Camborne TR14 8SL

Title

SEC ELEV CC and DD-GA-ENABLEW RP

Project

3860 - PBWC - 01 - XX - DR - A - 4132

Purpose of Issue

Information

Status

S2

Revision

P2

Scale

As indicated@A1

Director In Charge

CT

Project Architect

IS

Off. Project No.

3860

